
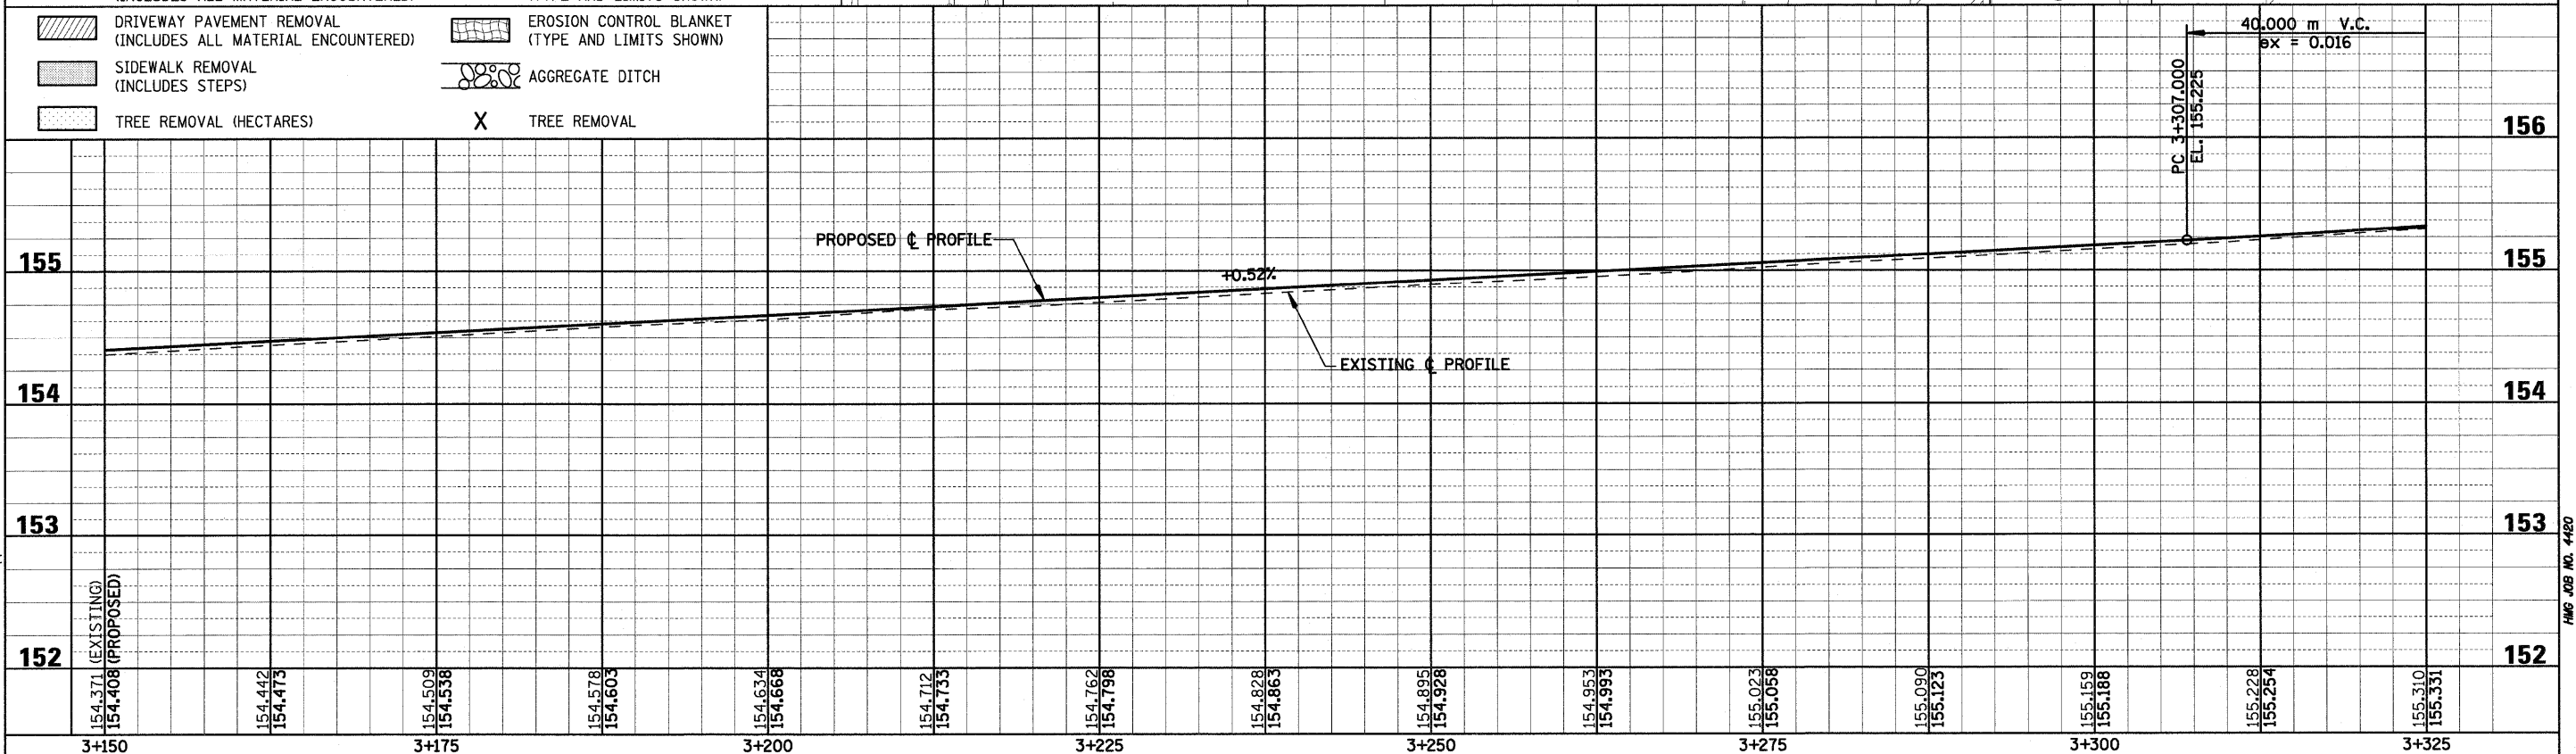


F.A.P. RTE.	SECTION	COUNTY	TOTAL SHEETS	SHEET NO.
781	1YRS, 2ZRS-1	CRAWFORD	378	67
STA. 3+150 TO STA. 3+325				
FED. ROAD DIST. NO.		ILLINOIS	FED. AID PROJECT	

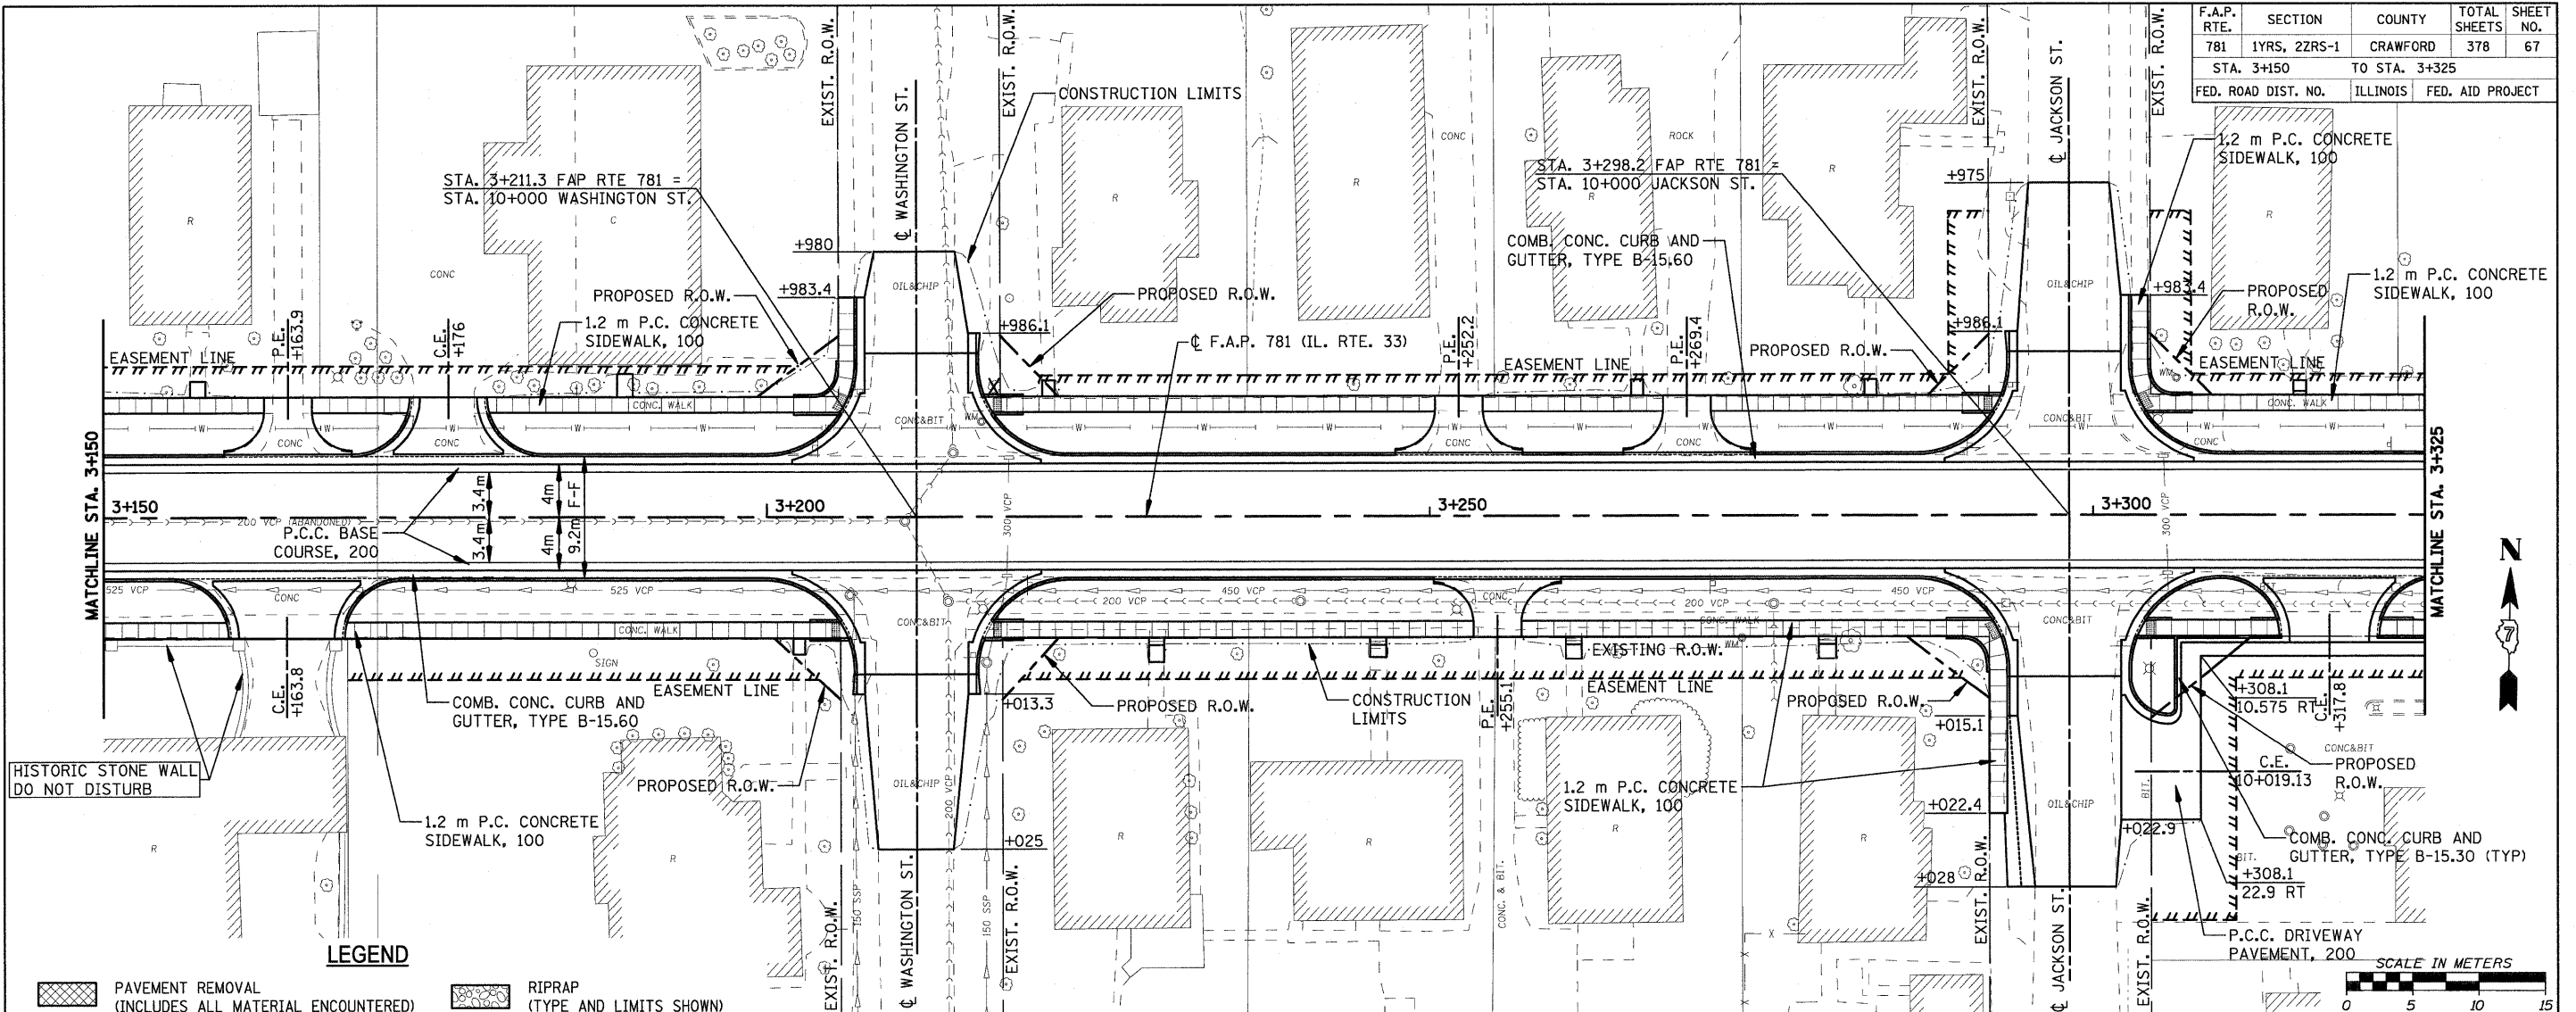

**LEGEND**

PAVEMENT REMOVAL (INCLUDES ALL MATERIAL ENCOUNTERED)	RIPRAP (TYPE AND LIMITS SHOWN)
DRIVEWAY PAVEMENT REMOVAL (INCLUDES ALL MATERIAL ENCOUNTERED)	EROSION CONTROL BLANKET (TYPE AND LIMITS SHOWN)
SIDEWALK REMOVAL (INCLUDES STEPS)	AGGREGATE DITCH
TREE REMOVAL (HECTARES)	TREE REMOVAL

Sheet: 4  
 Angle: 0.9785  
 Chain: P\_IL33

PLOT DATE = 4/18/2008  
 FILE NAME = H:\1420\70067\_25pp\_04.DGN

HMG JOB NO. 4480