


F.A.P. RTE.	SECTION	COUNTY	TOTAL SHEETS	SHEET NO.
781	1YRS, 2ZRS-1	CRAWFORD	378	81
STA. 6+800		TO STA. 7+150		
FED. ROAD DIST. NO.		ILLINOIS	FED. AID PROJECT	

CURVE P10 DATA
 PI STA. 7+052.666
 $\Delta = 9^\circ 23' 03''$ (LT)
 T = 65.847 m
 R = 802.264 m
 L = 131.400 m
 E = 2.698 m
 $e = 4.8\%$
 T.R. = 11.000m
 S.E. RUN (L₁) = 34.000m
 PC STA. 6+986.819
 PT STA. 7+118.219

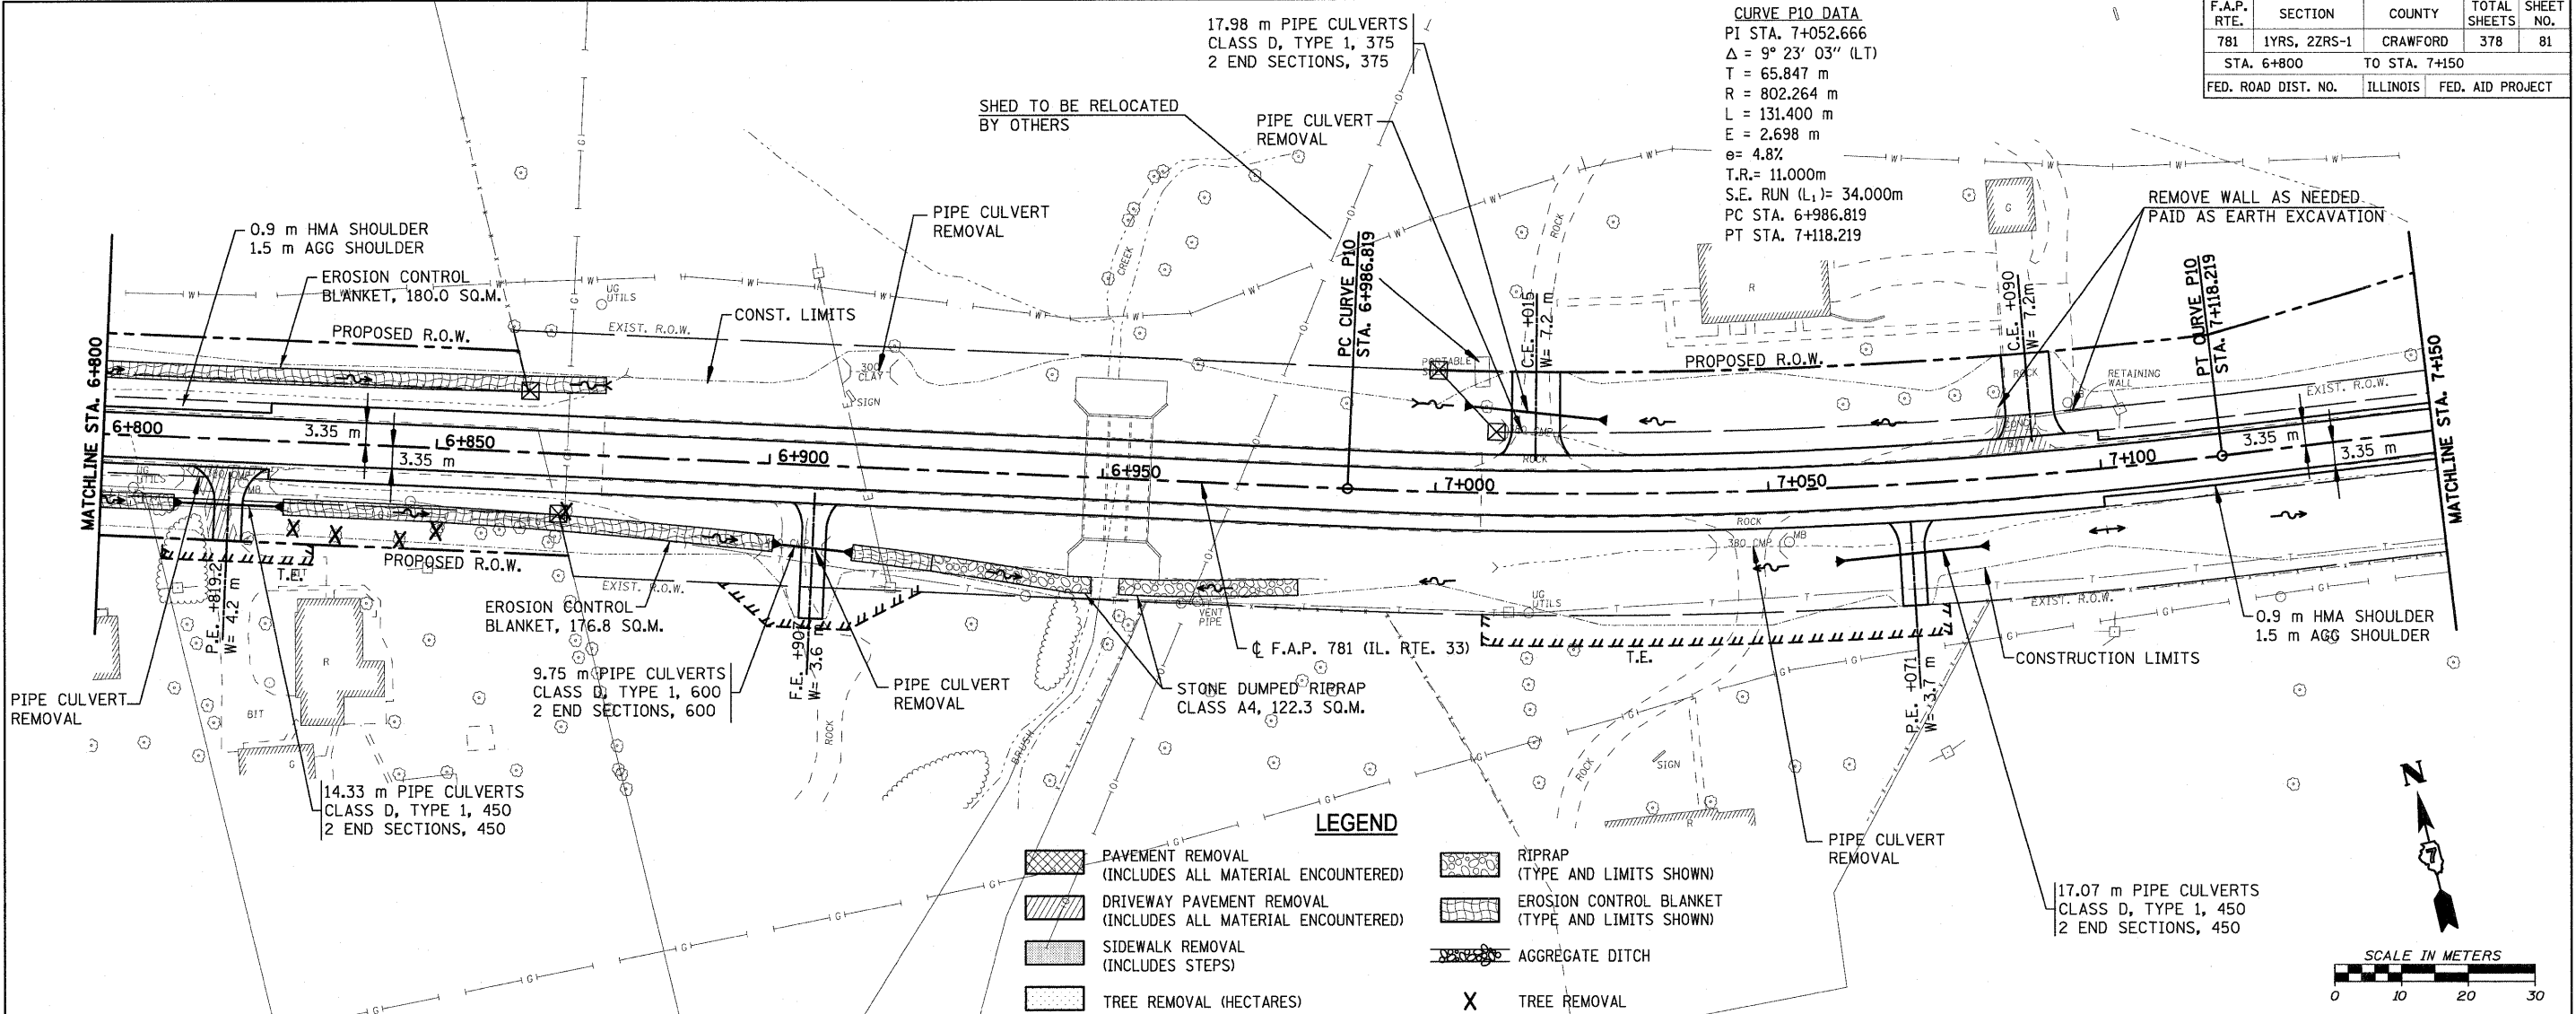

LEGEND

- PAVEMENT REMOVAL (INCLUDES ALL MATERIAL ENCOUNTERED)
- DRIVEWAY PAVEMENT REMOVAL (INCLUDES ALL MATERIAL ENCOUNTERED)
- SIDEWALK REMOVAL (INCLUDES STEPS)
- TREE REMOVAL (HECTARES)
- RIPRAP (TYPE AND LIMITS SHOWN)
- EROSION CONTROL BLANKET (TYPE AND LIMITS SHOWN)
- AGGREGATE DITCH
- TREE REMOVAL

