


F.A.P. RTE.	SECTION	COUNTY	TOTAL SHEETS	SHEET NO.
781	1YRS, 2ZRS-1	CRAWFORD	378	82
STA. 7+150		TO STA. 7+500		
FED. ROAD DIST. NO.		ILLINOIS	FED. AID PROJECT	

CURVE P11 DATA
 PI STA. 7+419.751
 $\Delta = 9^\circ 10' 39''$ (LT)
 T = 46.658 m
 R = 581.332 m
 L = 93.117 m
 E = 1.869 m
 $e = 5.0\%$
 T.R. = 11.000m
 S.E. RUN (L₁) = 36.000m
 PC STA. 7+373.093
 PT STA. 7+466.210

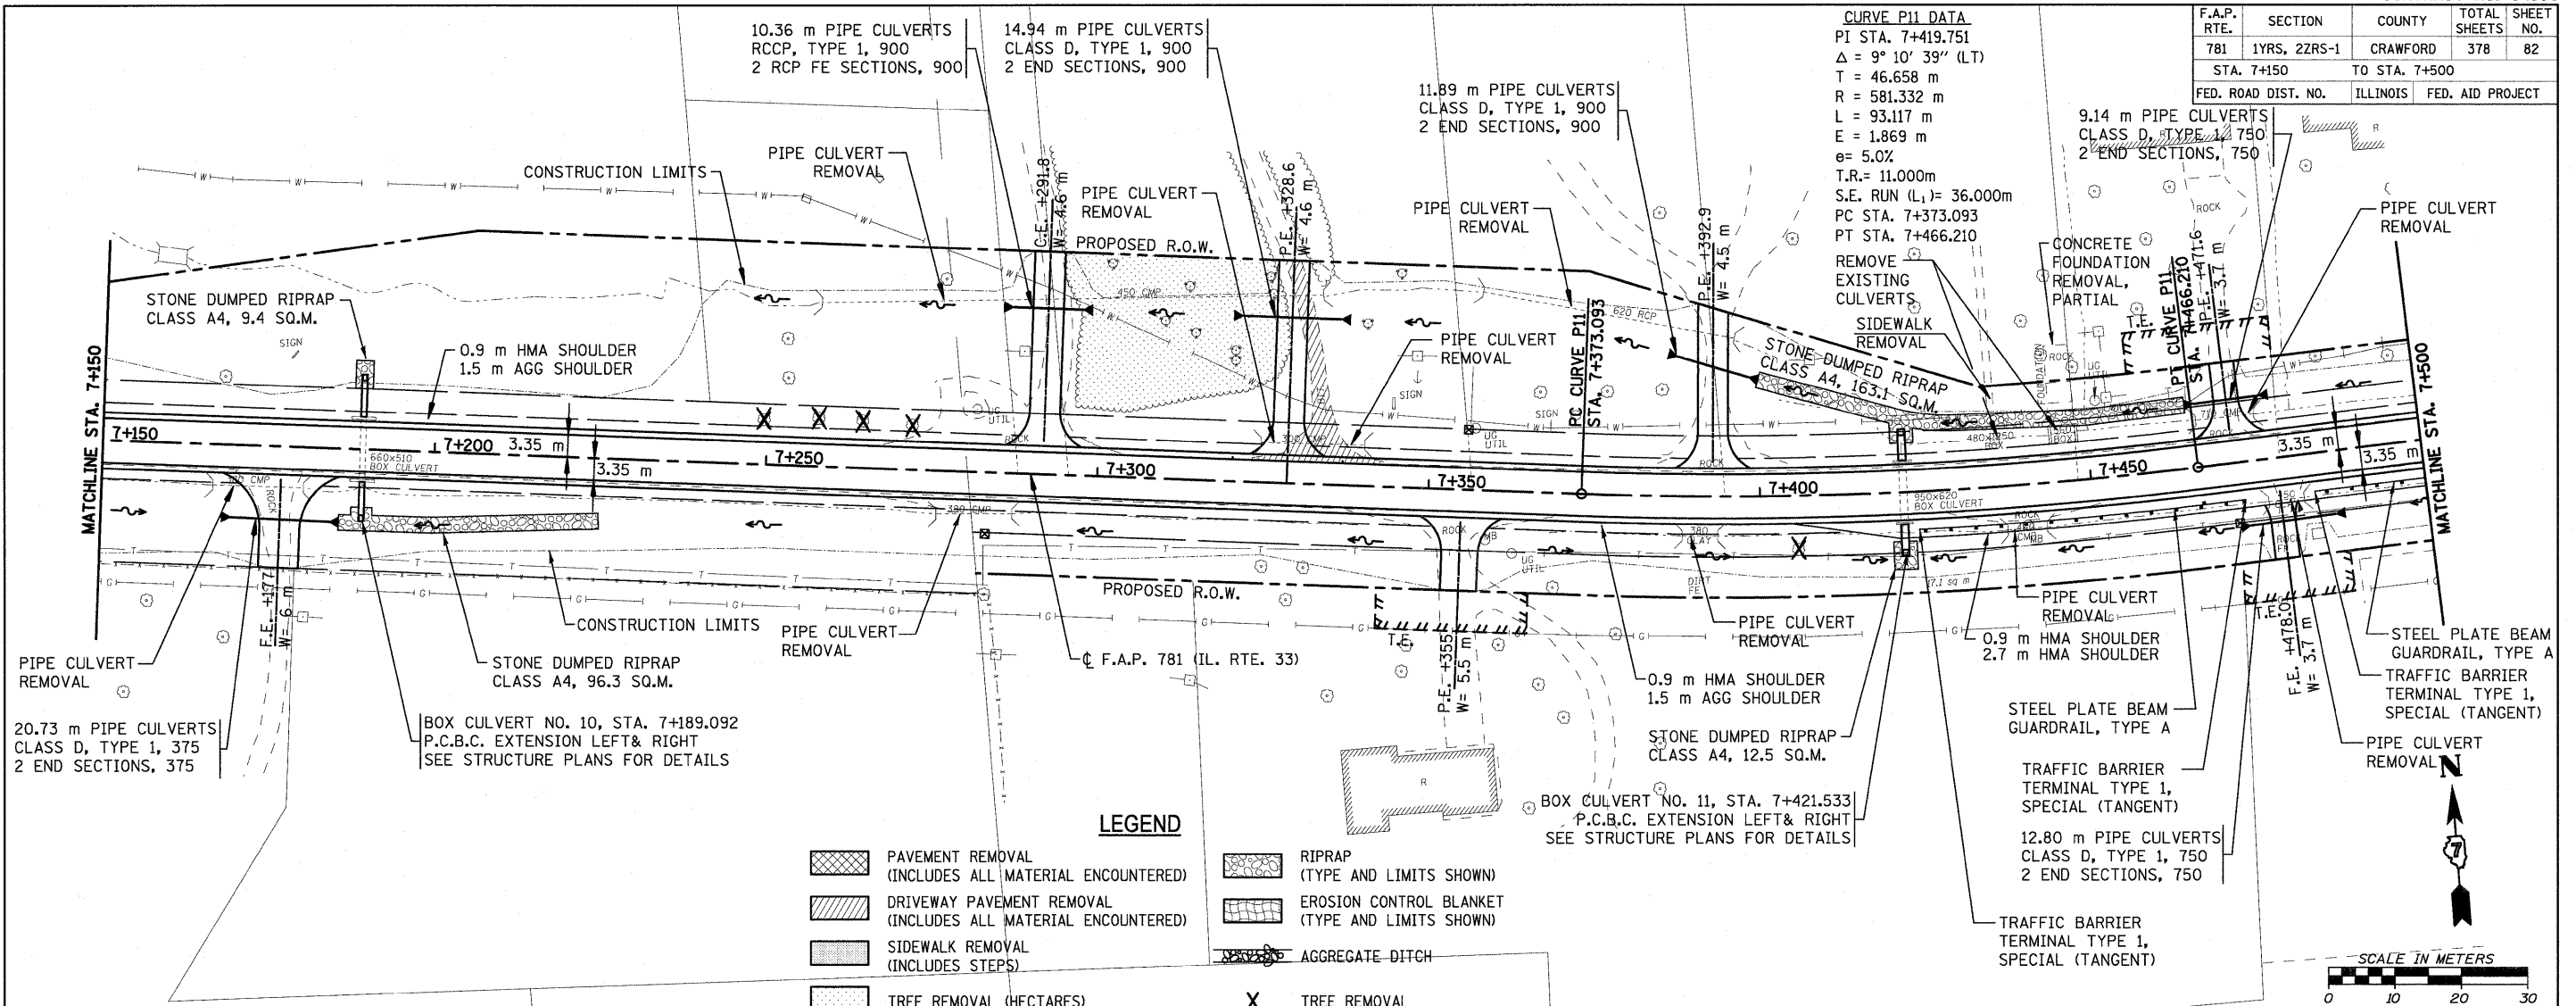

LEGEND

	PAVEMENT REMOVAL (INCLUDES ALL MATERIAL ENCOUNTERED)		RIPRAP (TYPE AND LIMITS SHOWN)
	DRIVEWAY PAVEMENT REMOVAL (INCLUDES ALL MATERIAL ENCOUNTERED)		EROSION CONTROL BLANKET (TYPE AND LIMITS SHOWN)
	SIDEWALK REMOVAL (INCLUDES STEPS)		AGGREGATE DITCH
	TREE REMOVAL (HECTARES)		TREE REMOVAL

