
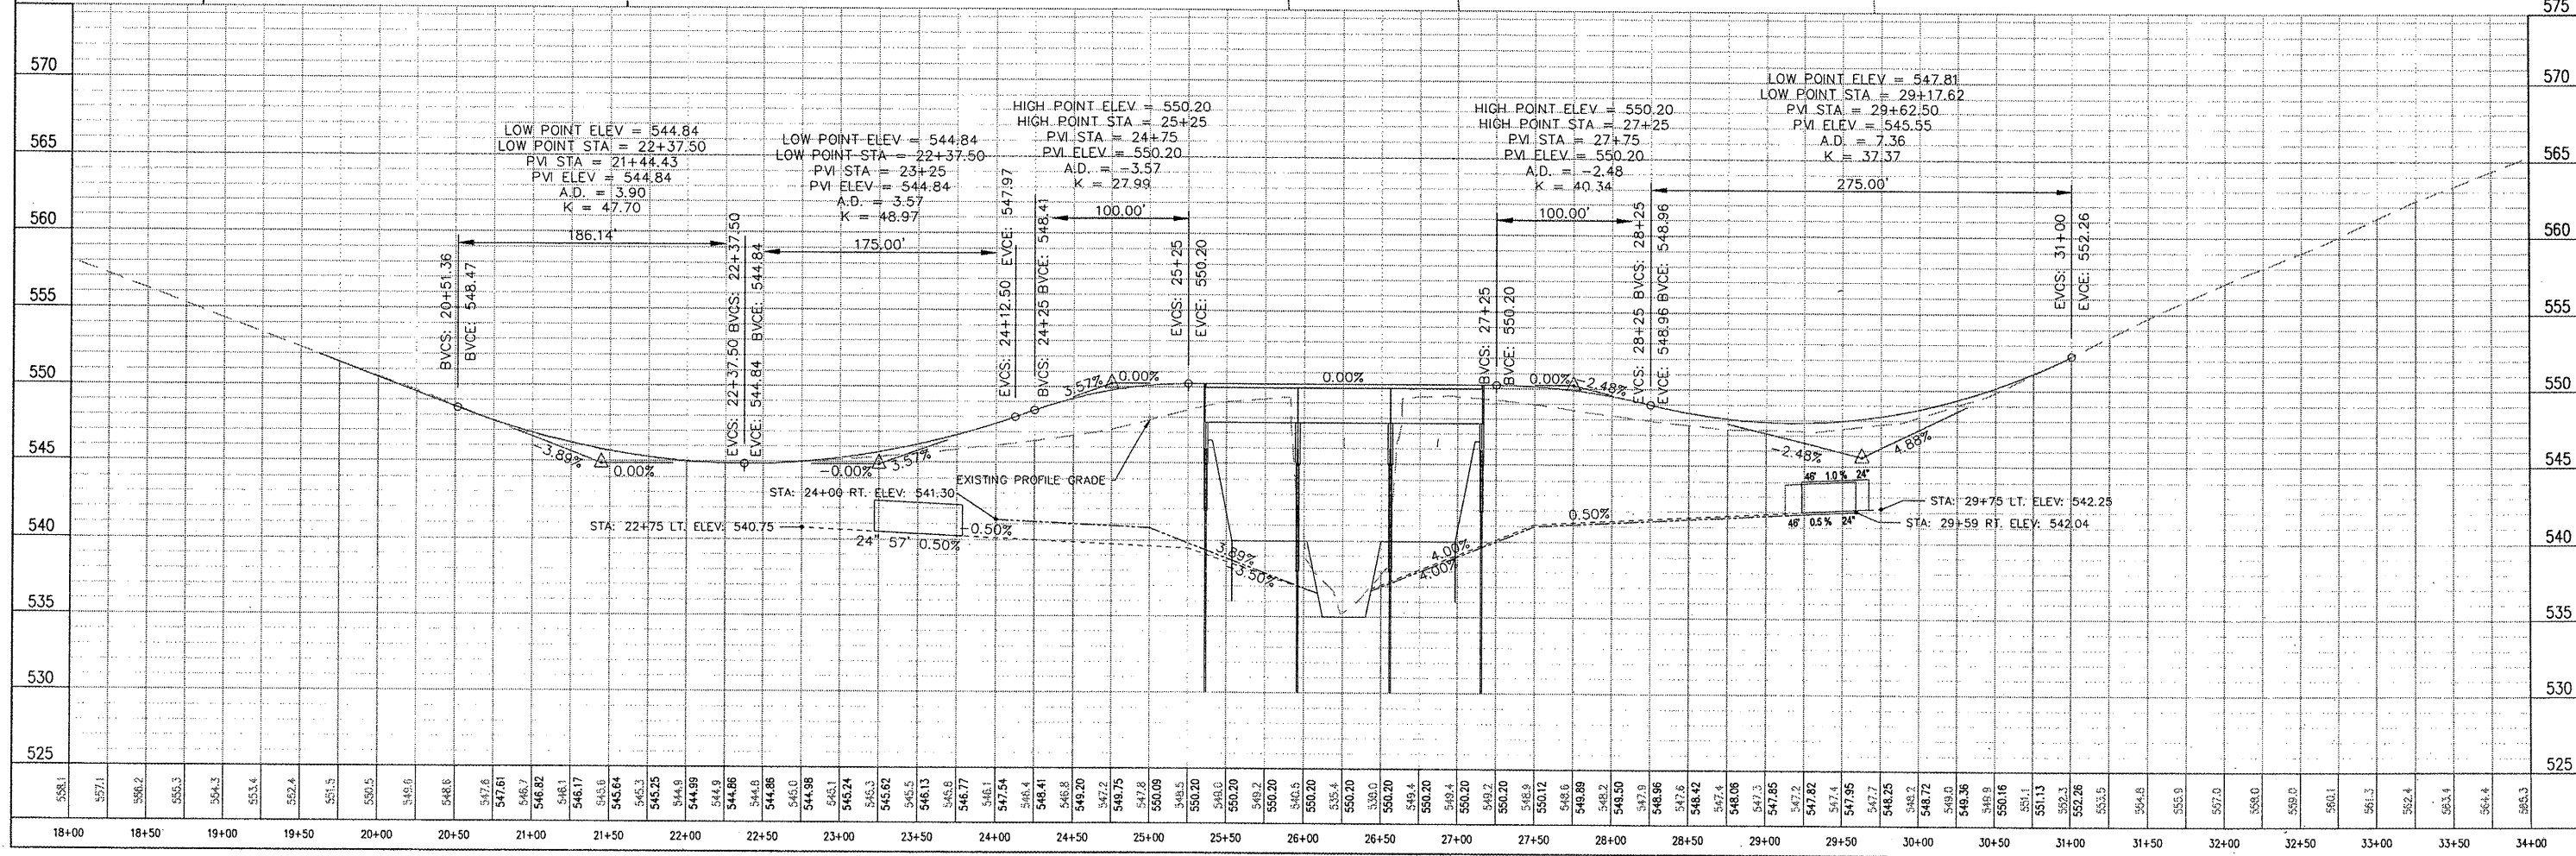


ROUTE NO.	SECTION	COUNTY	TOTAL SHEETS	SHEET NO.
TR-67	06-18111-00-BR	MADISON	20	5
KUBA BRIDGE AT LIBBRA ROAD				

CONTRACT NO. 97356

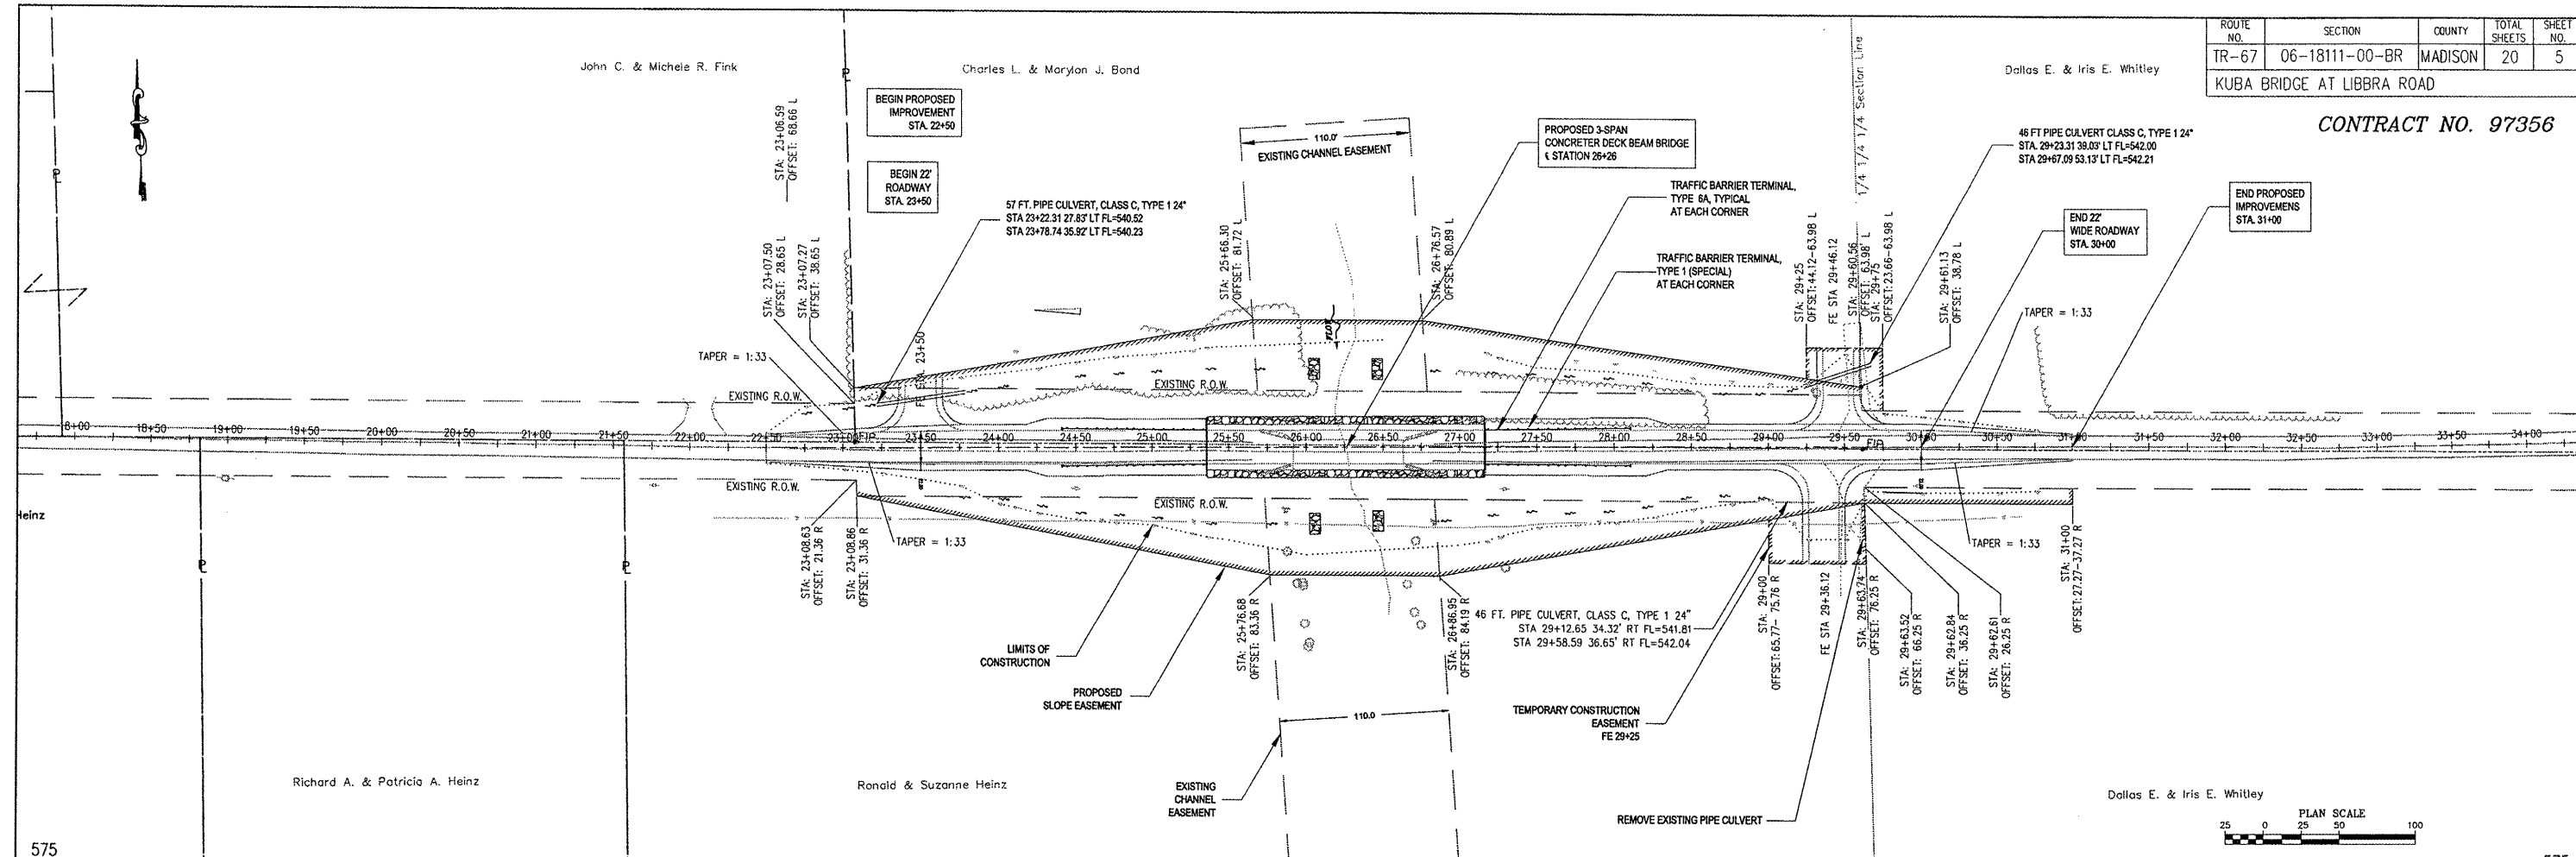

PLAN AND PROFILE