
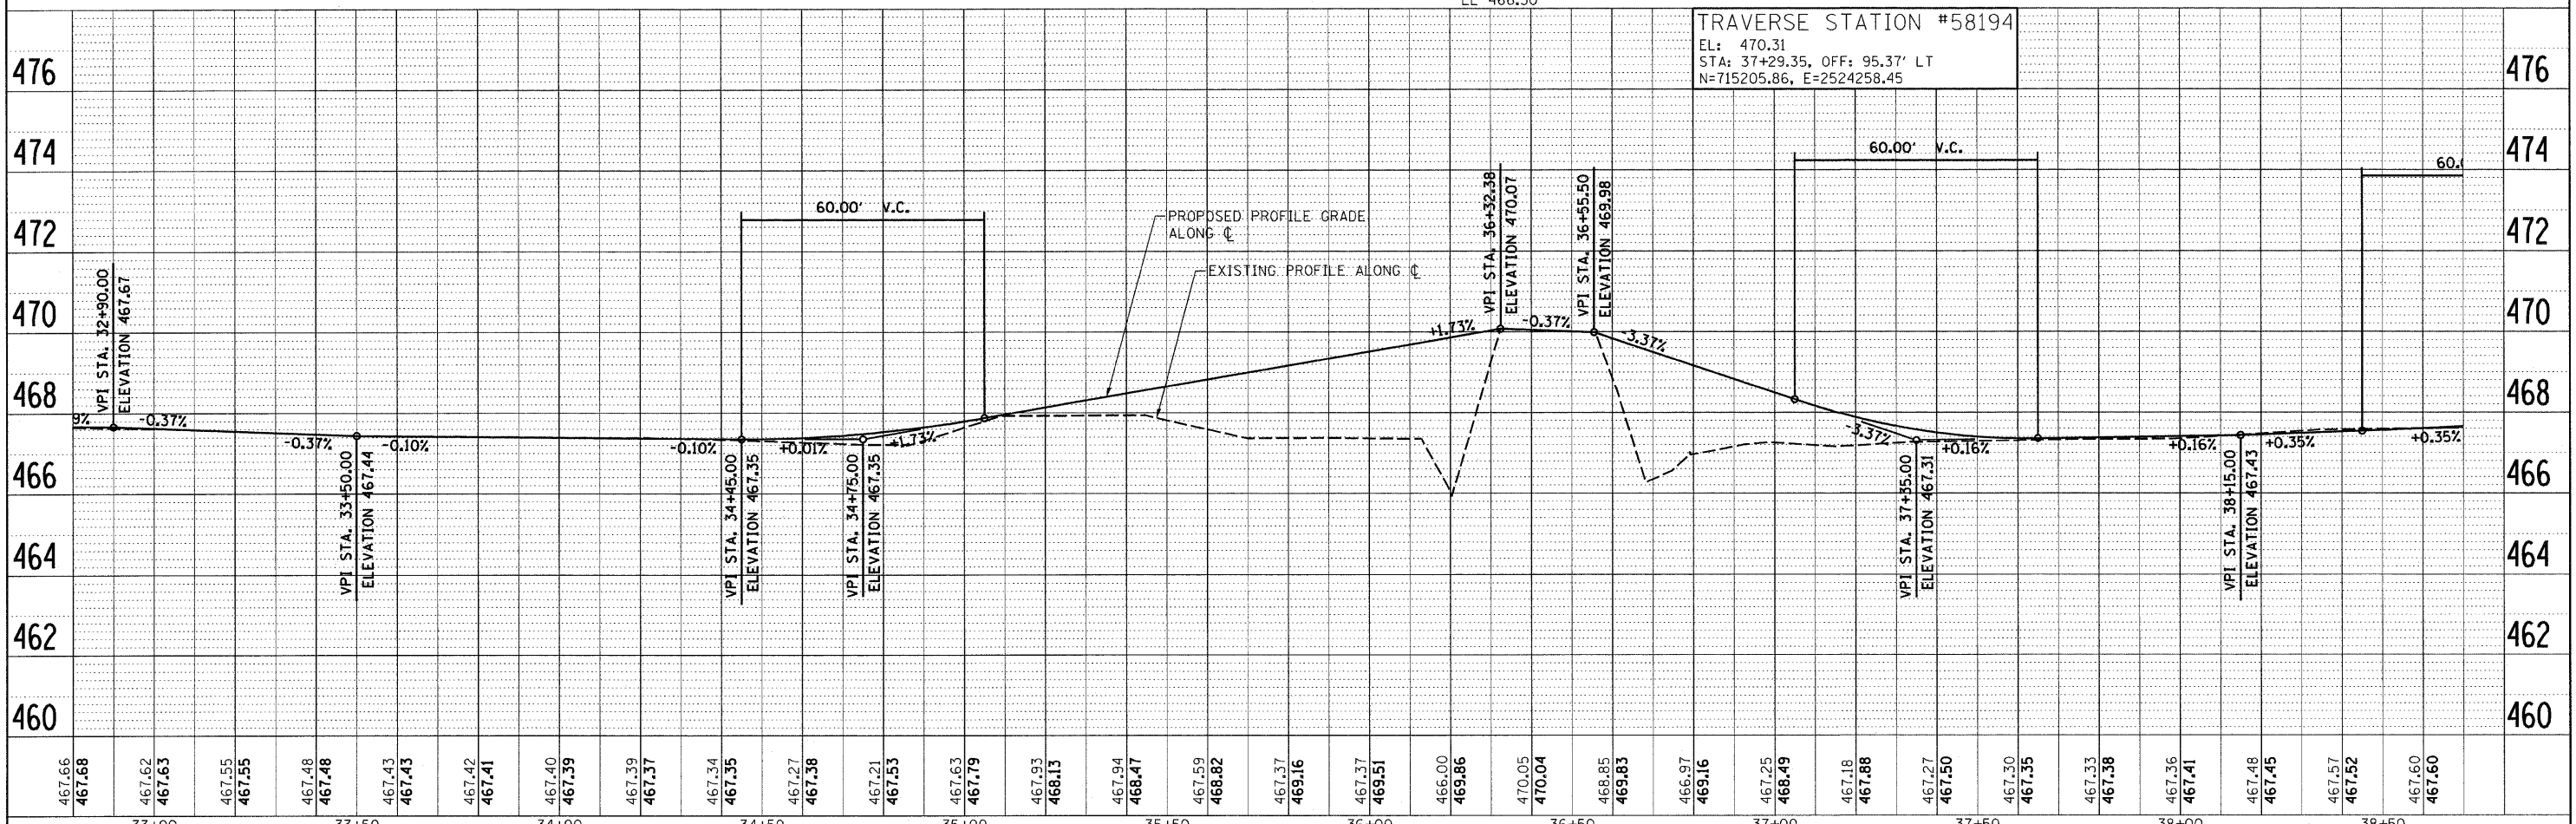


DATE	
BY	
REVIEWED	
APPROVED	
NO. OF WAY CHECKED	
NO. OF ROADWAY CHECKED	
NO.	

DATE	
BY	
REVIEWED	
APPROVED	
NO. OF WAY CHECKED	
NO. OF ROADWAY CHECKED	
NO.	

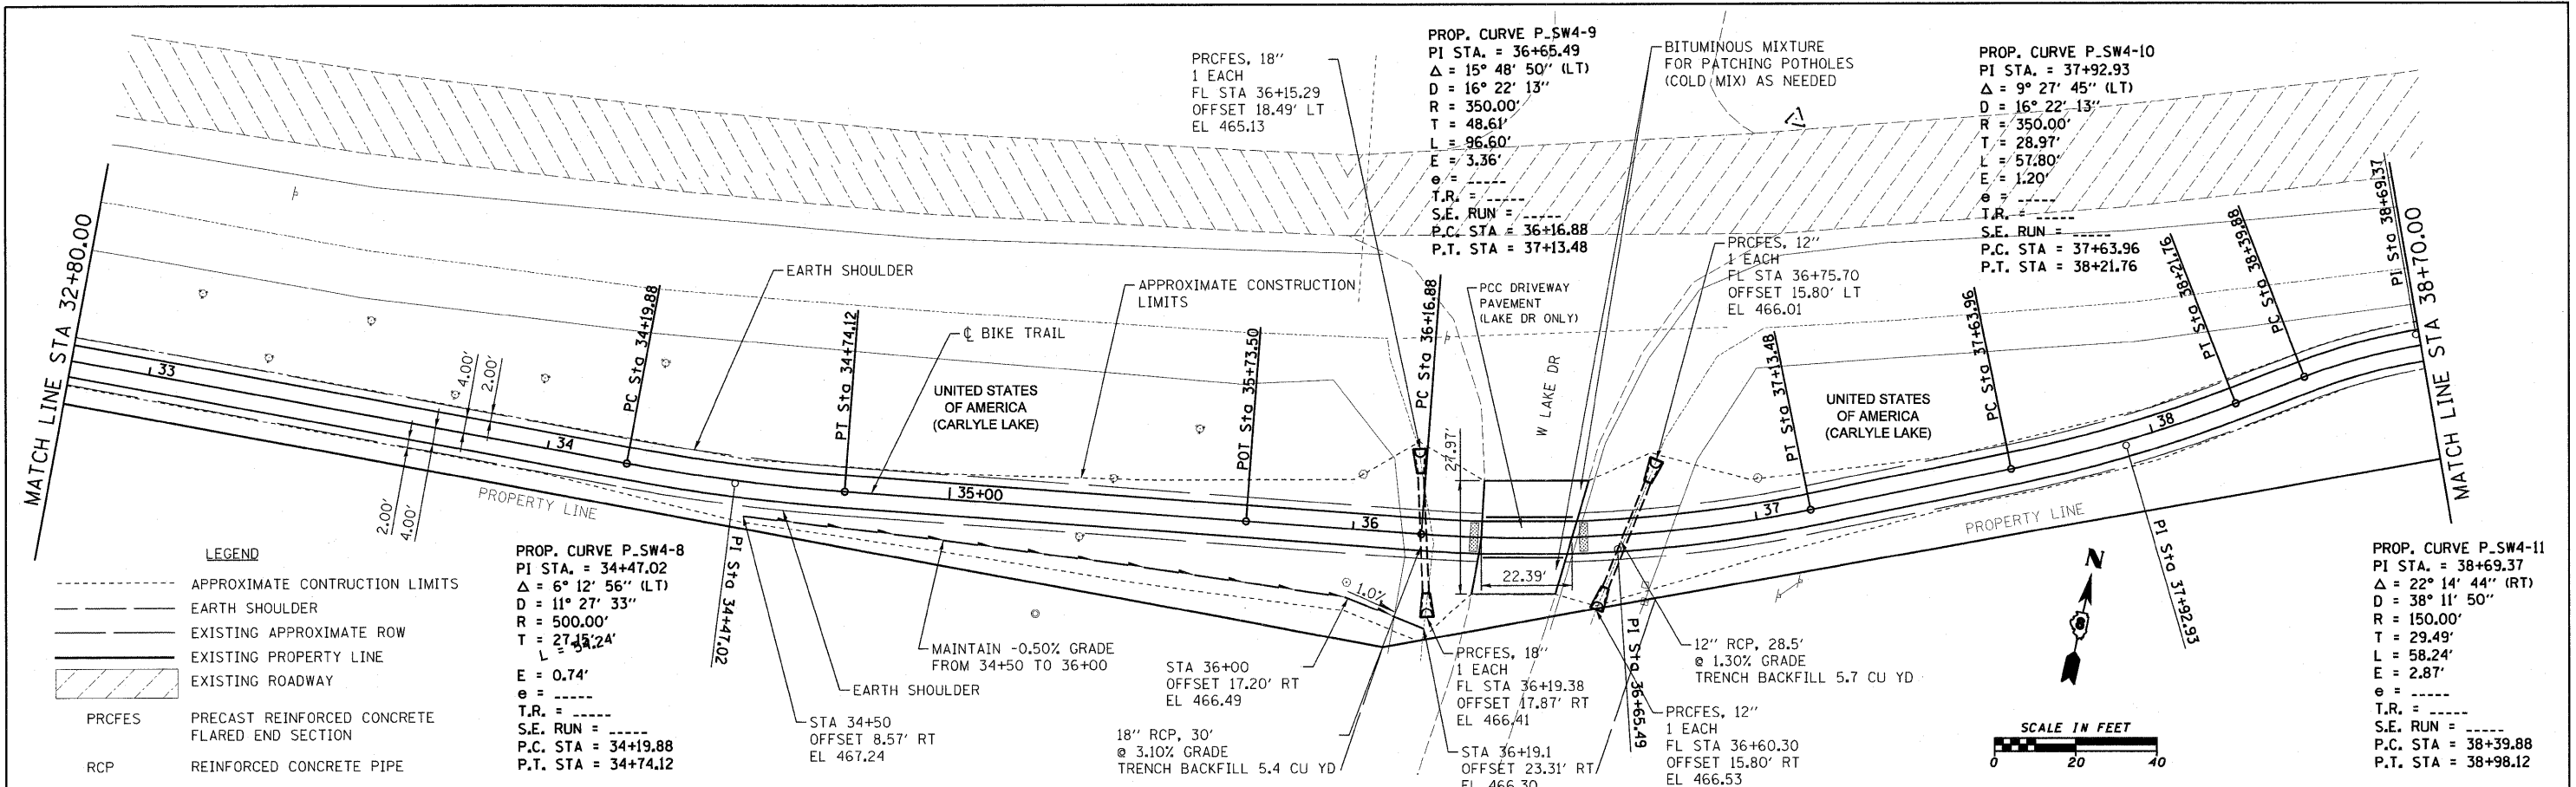

FILE NAME = H:\5819\NC_PP_5819_5.dgn	USER NAME = _USERDESCR_	DESIGNED - DLD	REVISED -	<b>STATE OF ILLINOIS DEPARTMENT OF TRANSPORTATION</b>	<b>BIKE TRAIL - PLAN AND PROFILE</b>	F.A. RTE.	SECTION	COUNTY	TOTAL SHEETS	SHEET NO.
PLOT SCALE = 20,0000 "/> <td>CHECKED -</td> <td>REVIS</td> <td>REVIS</td> <td>06-00025-00-BT</td> <td>CLINTON</td> <td>54</td> <td>12</td>	CHECKED -	REVIS	REVIS			06-00025-00-BT	CLINTON	54	12	
PLOT DATE = 7/14/2008	DATE -	REVIS	REVIS			CONTRACT NO. 97357				
SCALE: 1" = 20'						SHEET NO. OF SHEETS STA. TO STA.		FED. ROAD DIST. NO. (ILLINOIS) FED. AID PROJECT		