
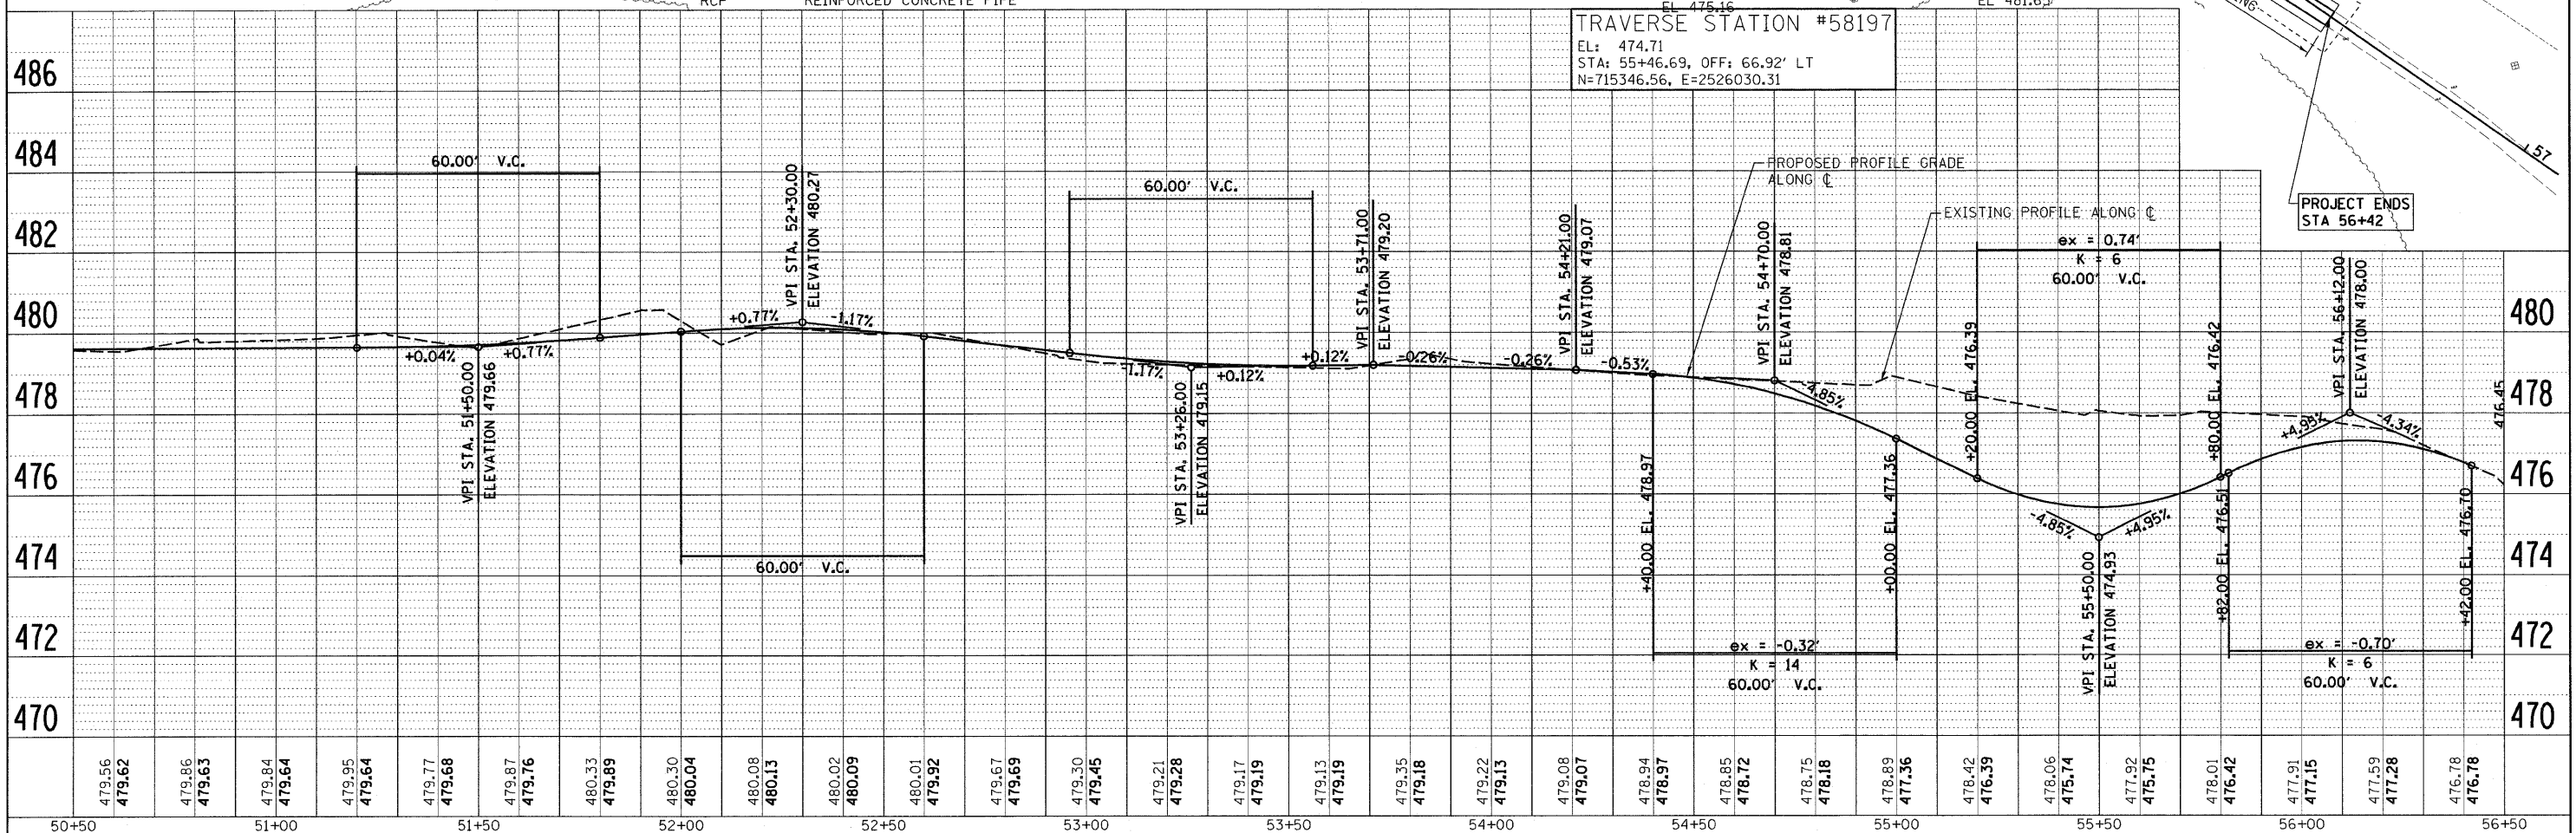


DATE	
BY	
REVIEWED	
APPROVED	
NO. OF WAY CHECKED	
NO. OF FILE NAME	

DATE	
BY	
REVIEWED	
APPROVED	
NO. OF WAY CHECKED	
NO. OF FILE NAME	

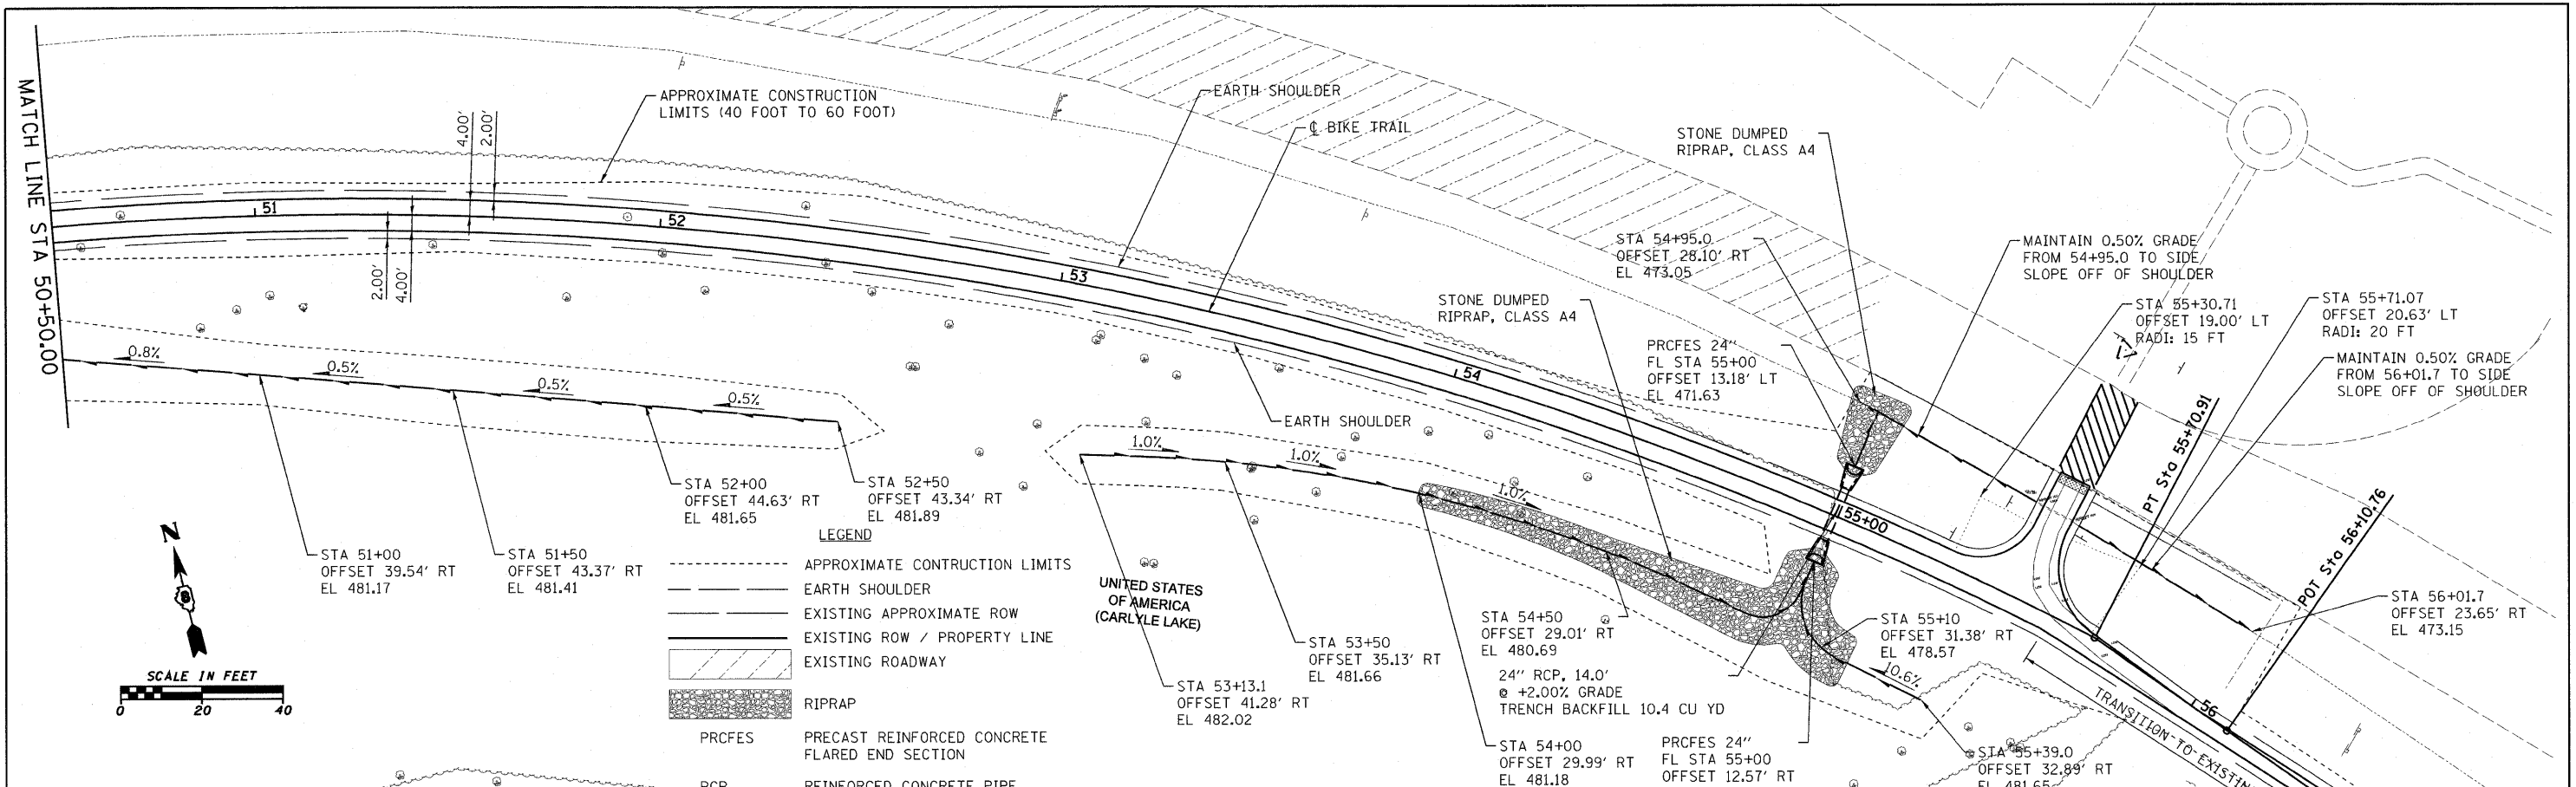

FILE NAME = H:\5819\NC_PP_5819.dgn	USER NAME = _USERDESCR_	DESIGNED - DLD	REVISED -	STATE OF ILLINOIS DEPARTMENT OF TRANSPORTATION	BIKE TRAIL - PLAN AND PROFILE SCALE: 1" = 20' SHEET NO. OF SHEETS STA. TO STA.	F.A. RTE.	SECTION	COUNTY	TOTAL SHEETS	SHEET NO.
		DRAWN - KOJ	REVISED -			06-00025-00-BT	CLINTON	54	15	
		CHECKED -	REVISED -			CONTRACT NO. 97357				
		DATE - 7/14/2008	REVISED -			ILLINOIS FED. AID PROJECT				