


GUARDRAIL AND GUARDRAIL REMOVAL PLAN

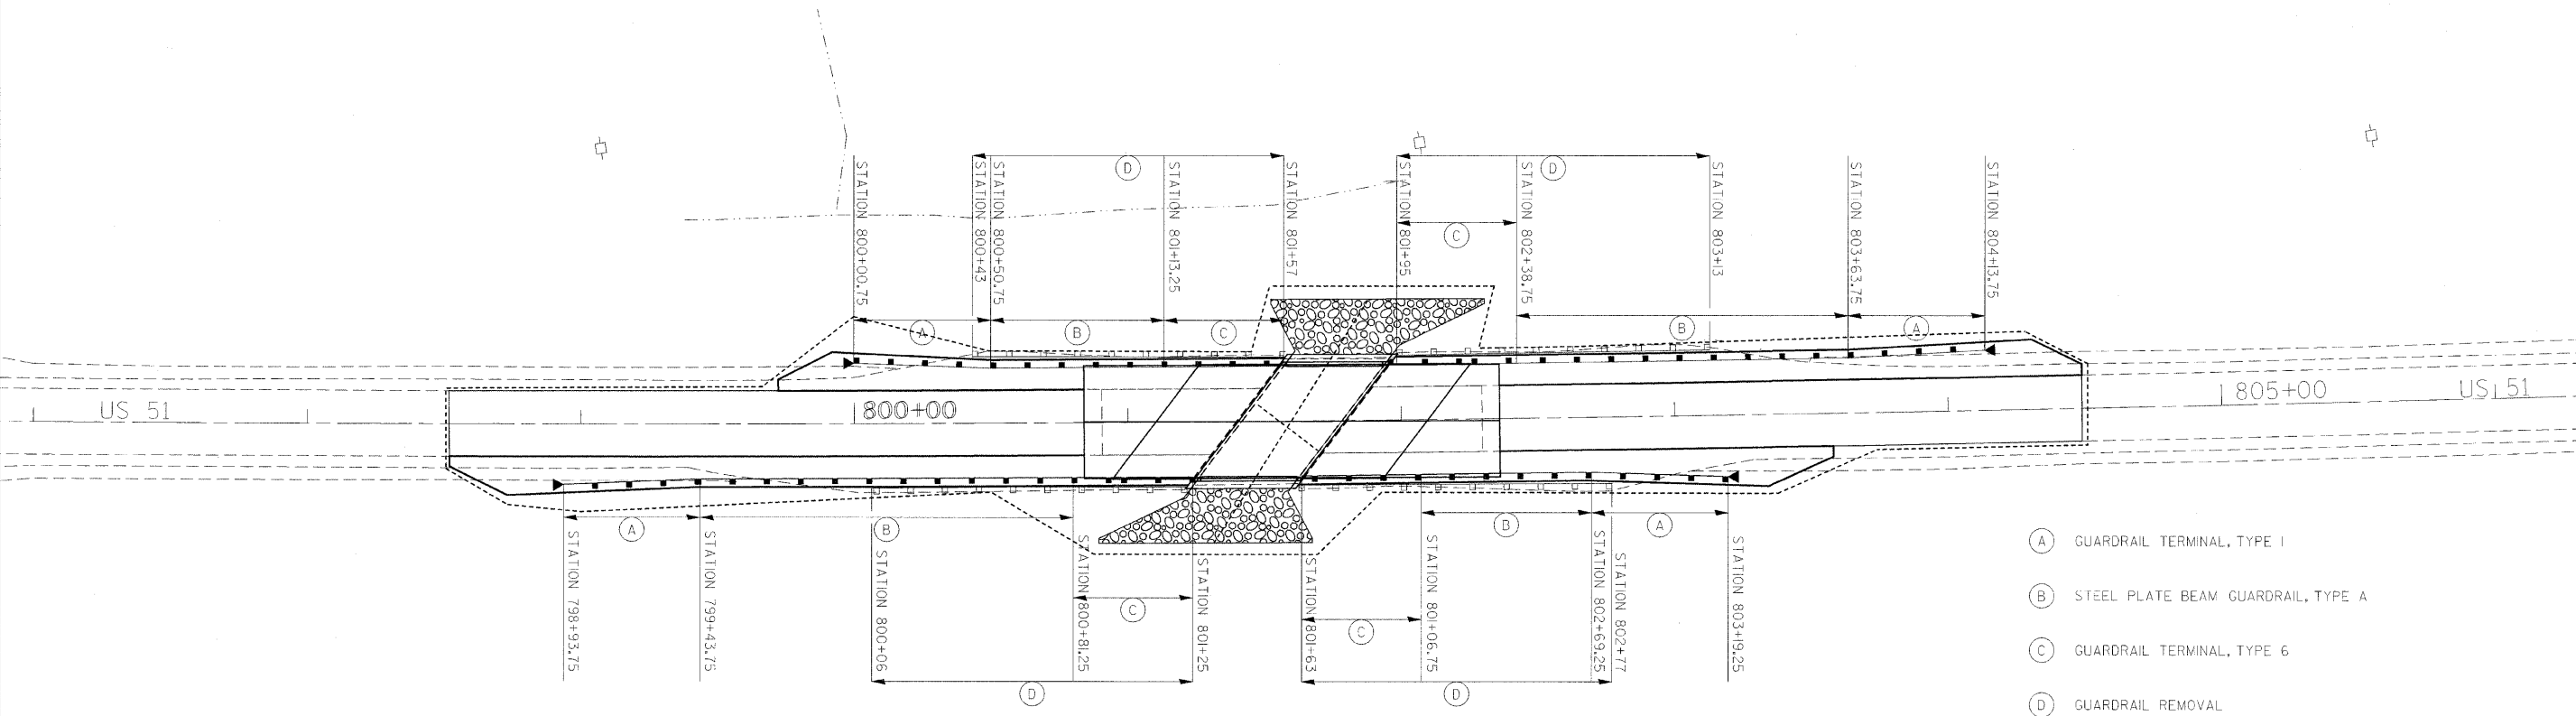

- (A) GUARDRAIL TERMINAL, TYPE 1
- (B) STEEL PLATE BEAM GUARDRAIL, TYPE A
- (C) GUARDRAIL TERMINAL, TYPE 6
- (D) GUARDRAIL REMOVAL

FILE NAME = c:\projects\1902984\1902984pl.dgn	USER NAME = shepardgd	DESIGNED -	REVISED -	STATE OF ILLINOIS DEPARTMENT OF TRANSPORTATION	SEEDING/EROSION CONTROL AND GUARDRAIL/GUARDRAIL REM. PLAN	F.A.P. RTE. 322	SECTION 12-1, BR	COUNTY UNION	TOTAL SHEETS 47	SHEET NO. 15
	PLOT SCALE = 30.0000' / IN.	CHECKED -	REVISED -			CONTRACT NO. 98886				
	PLOT DATE = 6/18/2008	DATE -	REVISED -			FED. ROAD DIST. NO. ILLINOIS FED. AID PROJECT				
	SCALE:		SHEET NO. 15 OF 47 SHEETS			STA. TO STA.				