



LEGEND

- Remove existing gusset plates per "Structural Steel Removal" Special Provision. See Wind Bracing Removal detail on Sheet SF11
- /1 Location number of intermediate cross frame repair

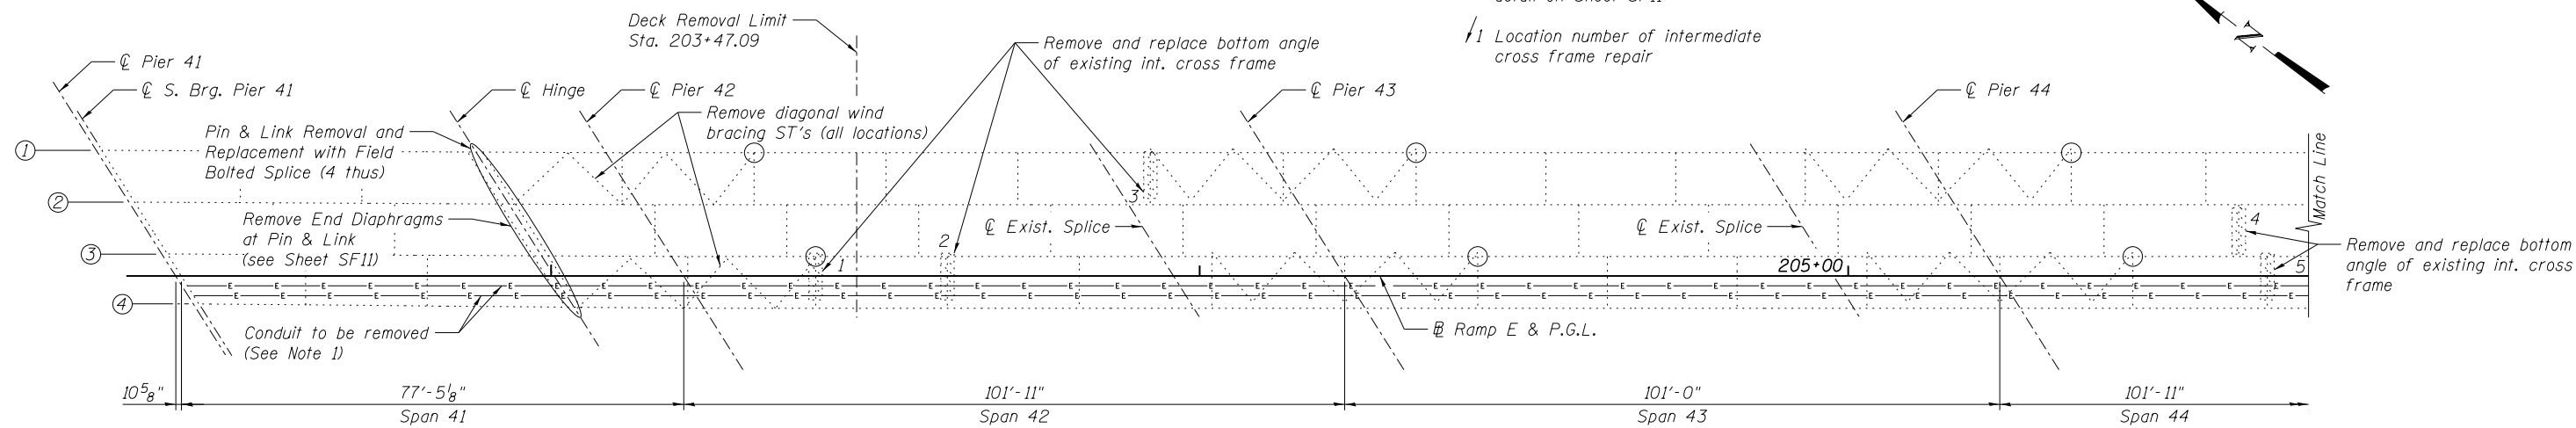

**EXISTING FRAMING PLAN
REMOVAL AND REPAIR**

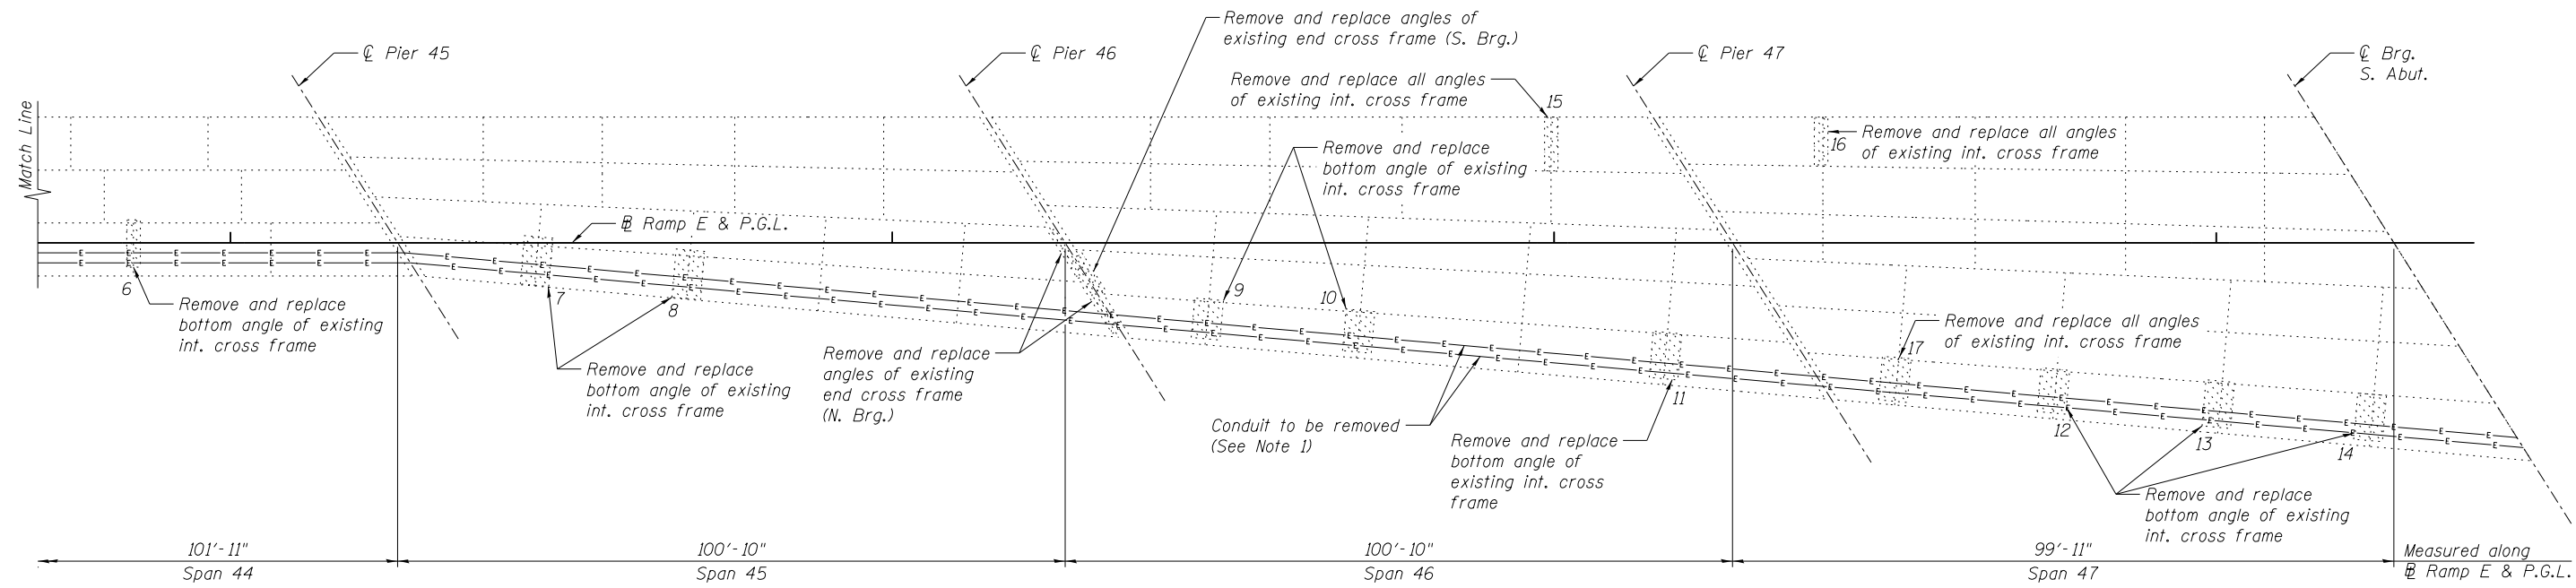

**EXISTING FRAMING PLAN
REMOVAL AND REPAIR**

NOTES:

1. See Conduit Removal Details on Sheet SF11.
2. For details of removing wind bracing ST's at Piers 42 through 44 see Wind Bracing Removal detail on Sheet SF11.
3. For details of removing and replacing the bottom angle of existing intermediate cross frames see Detail 2 on Sheet SF9. For details of removing and replacing angles of existing end cross frames see Detail 3 on Sheet SF9. For details of removing and replacing all angles of existing intermediate cross frames see Detail 4 on Sheet SF9. Removal of steel paid for as "Structural Steel Removal". Replacement of steel paid for as "Furnishing and Erecting Structural Steel".
4. The Engineer will inspect all existing bearing anchor bolts to ascertain their condition. Any damaged anchor bolts shall be reported to the BBS for further direction. The Contractor shall provide all means and access for the Engineer to perform the anchor bolt inspections. All costs associated with providing the access shall be considered included in the unit price for "Furnishing and Erecting Structural Steel".
5. See Existing Plans for existing framing plan dimensions.

benesch
engineers · scientists · planners

Alfred Benesch & Company
205 North Michigan Avenue, Suite 2400
Chicago, Illinois 60601
312-565-0450 Job No. 10093

FILE NAME =	USER NAME = tjenicke	DESIGNED - JLS	REVISED -
0161026_60J16_008_Repair_Framing_Plan.dgn	PLOT SCALE =	CHECKED - TPS	REVISED -
	PLOT DATE = 12/20/2013	DRAWN - RMG	REVISED -
		CHECKED - TPS	REVISED -

**STATE OF ILLINOIS
DEPARTMENT OF TRANSPORTATION**

**STRUCTURAL STEEL REPAIR FRAMING PLAN
STRUCTURE NO. 016-1026**

SHEET NO. SF8 OF SF17 SHEETS

F.A.P. RTE.	SECTION	COUNTY	TOTAL SHEETS	SHEET NO.
372	2013-038B-R	COOK	821	551
CONTRACT NO. 60J16				
ILLINOIS FED. AID PROJECT				

Y:\chicago\100005\10093\Eng_Docs\Phase 11\SN_016_1026_SB_1st_Ave_Ramp_cover_Des_Planes_River_Final\1026_0161026_60J16_008_Repair_Framing_Plan.dgn 5:12:30 PM 7/15/2014