



47 10

F.A. RT.	SECTION	EXPRESSWAY	TOTAL SHEETS	SHEET NO.
133	0707-617VB	SOUTHWEST	56	42
STA.		TO STA.		
FED. ROAD DIST. NO. 3		ILLINOIS FED. AID PROJECT		





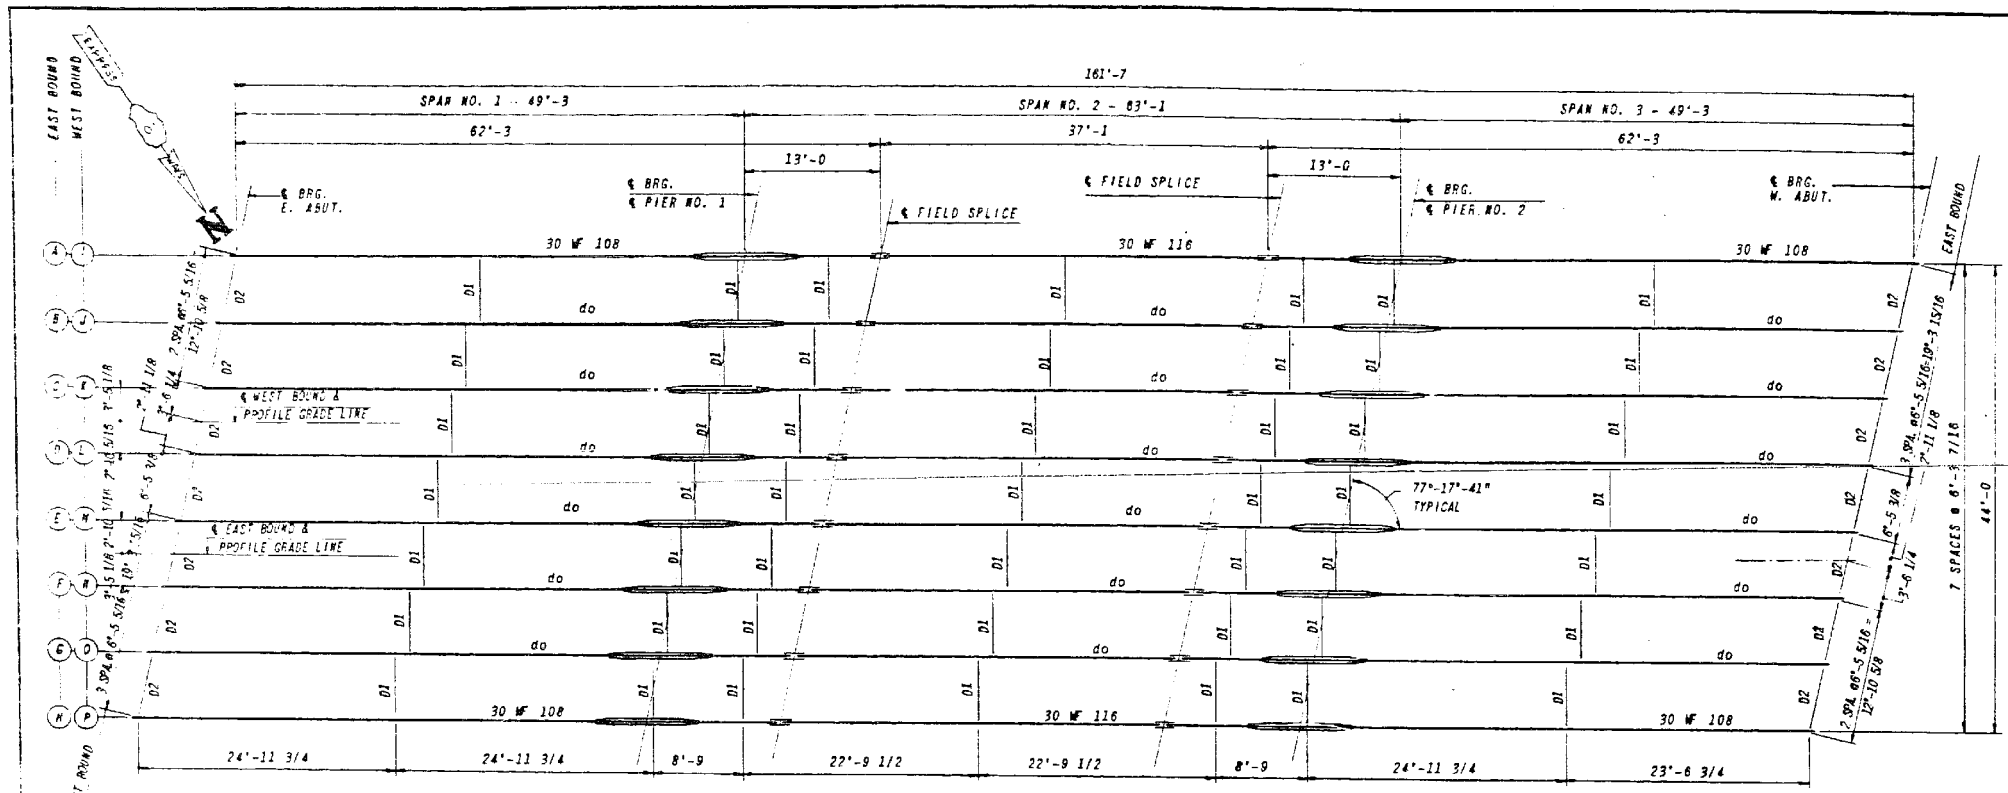


ELEVATION TOP OF STEEL (FLANGE) 30 WF 108





POINT	I	II	III	IV	V	VI
STRINGER A	626.304	626.629	626.690	626.865	626.926	627.065
" B	626.399	626.727	626.789	626.965	627.027	627.166
" C	626.514	626.844	626.906	627.085	627.147	627.281
" D	626.600	626.933	626.996	627.176	627.239	627.385
" E	626.652	626.987	627.051	627.233	627.297	627.445
" F	626.636	626.973	627.037	627.221	627.285	627.436
" G	626.562	626.902	626.967	627.152	627.217	627.370
" H	626.468	626.810	626.876	627.063	627.129	627.284
" I	626.395	626.751	626.820	627.018	627.087	627.256
" J	626.467	626.825	626.895	627.084	627.154	627.335
" K	626.518	626.879	626.949	627.150	627.220	627.394
" L	626.512	626.875	626.946	627.149	627.220	627.396
" M	626.438	626.803	626.875	627.079	627.151	627.329
" N	626.329	626.696	626.768	626.975	627.047	627.228
" O	626.191	626.561	626.634	626.842	626.915	627.098
STRINGER P	626.070	626.446	626.520	626.729	626.803	626.988

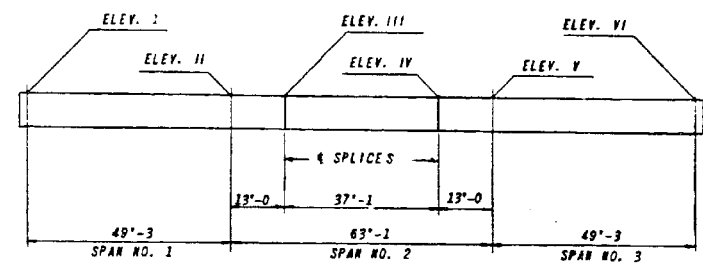

NOTE: ELEVATIONS FOR FABRICATION USE ONLY, DOES NOT INCLUDE DEFLECTIONS.

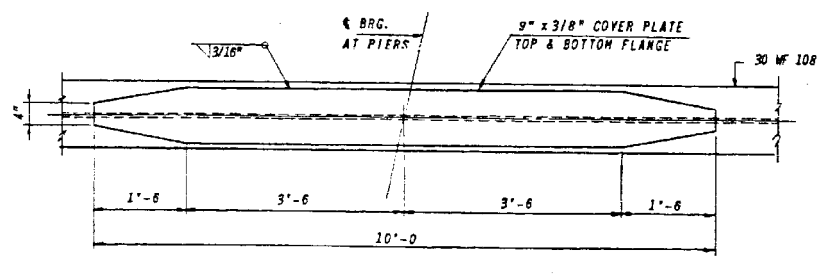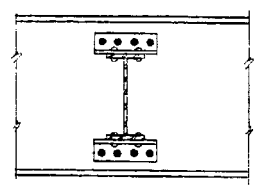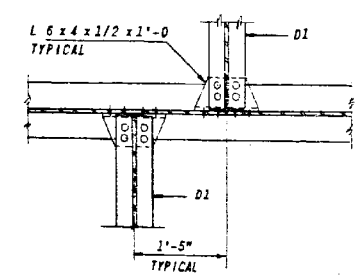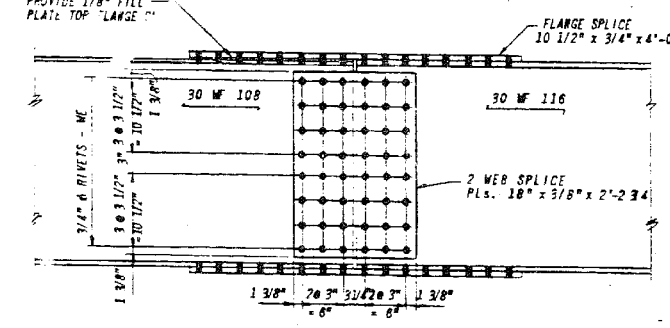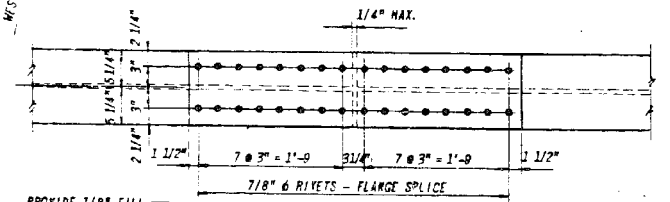

WEIGHT OF FRAMING STEEL	347,910 LBS.
WEIGHT OF 1 1/2" OPEN JOINT DEVICES	4,760 LBS.
WEIGHT OF BEARING DEVICES	15,750 LBS.
FURNISHING AND ERECTING STRUCTURAL STEEL	367,820 LBS.

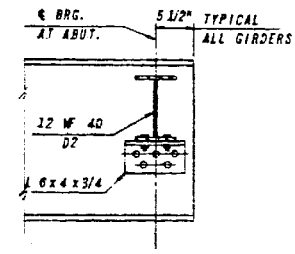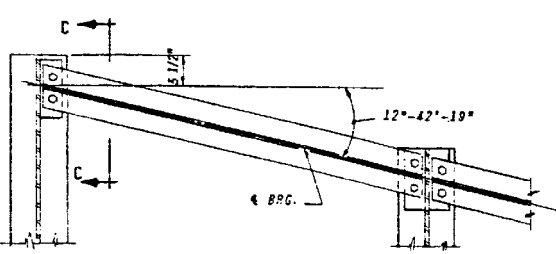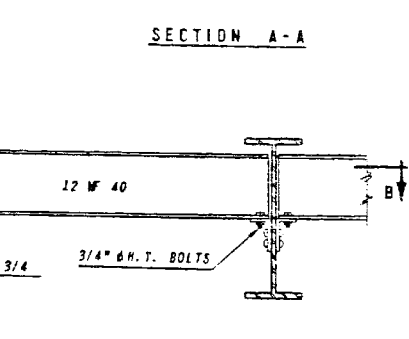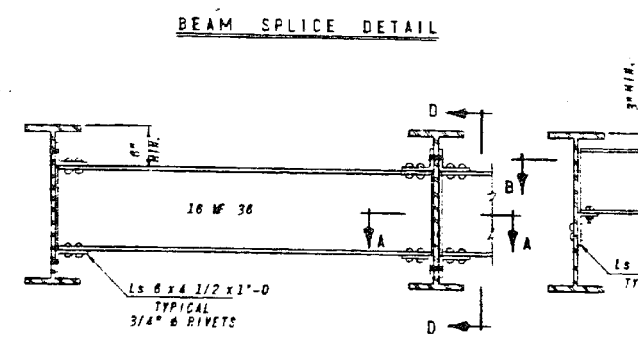

ILLINOIS DIVISION OF HIGHWAYS	
SOUTHWEST EXPRESSWAY	
F.A. RT. 133	
LAWDALE AVE. STRUCTURE OVER	
G.M. & O. RAILROAD	
SECTION 0707-617VB	
FRAMING PLAN & STRUCT. STEEL DETAILS	
DESIGNED ST. PK.	SCALE: HORIZ. VERT. DATE 8-27-63
REVIEWED C.W.W.	DRAWN BY J.S. CHECKED BY L.D.B.

benesch engineers - scientists - planners
 Alfred Benesch & Company
 205 North Michigan Avenue, Suite 2400
 Chicago, Illinois 60601
 312-565-0450 Job No. 10093

FILE NAME =	USER NAME = tjenicke	DESIGNED - CMK	REVISED -
016-0488-60J16-044-Existing Plans 8 of 14	NOT SCALE =	CHECKED - JAW	REVISED -
	PLOT DATE = 12/20/2013	DRAWN - CMK	REVISED -
		CHECKED - JAW	REVISED -

STATE OF ILLINOIS
 DEPARTMENT OF TRANSPORTATION

FOR INFORMATION ONLY

EXISTING PLAN INFORMATION (8 OF 14)
 STRUCTURE NO. 016-0488

F.A.P. RT.	SECTION	COUNTY	TOTAL SHEETS	SHEET NO.
373	2013-038B-R	COOK	821	782
SHEET NO. SHX8 OF SHX14 SHEETS			ILLINOIS FED. AID PROJECT	

X:\100005\10093\Eng_Docs_Phase_1\IN_S\016_0488_0489_1st_Ave_cover_ICC.RR\Final\Final_0488-60J16-044-Existing Plans 8 of 14.dgn 3:03:12 PM 6/23/2014