

F.A.P. RTE.	SECTION	COUNTY	TOTAL SHEETS	SHEET NO.
623	(0)T	LASALLE	10	1
		ILLINOIS	CONTRACT NO. 66D35	

INDEX OF SHEETS

1. COVER SHEET
2. GENERAL NOTES
- 3-5. SUMMARY OF QUANTITIES
6. TYPICAL SECTION
7. SITE PLAN
8. PLAN DETAILS - REMOVAL
9. PLAN AND PROFILE
10. CAST-IN-PLACE, CONCRETE BOX CULVERT END SECTION DETAILS
11. CAST-IN-PLACE, CONCRETE BOX CULVERT DROP BOX DETAILS
- 12-13. PRECAST CONCRETE BOX CULVERT DETAILS
14. TRAVERSABLE GRATE FOR CONCRETE DROP BOX
15. ENTRANCE DETAILS
16. CROSS SECTIONS

STANDARDS

- | | |
|-----------|--|
| 000001-06 | STANDARD SYMBOLS, ABBREVIATIONS AND PATTERNS |
| 001001-02 | AREAS OF REINFORCEMENT BARS |
| 001006 | DECIMAL OF AN INCH AND OF A FOOT |
| 202001-01 | EARTH MEDIAN DITCH CHECK |
| 280001-07 | TEMPORARY EROSION CONTROL SYSTEMS |
| 406201-01 | MAILBOX TURNOUT |
| 542301-03 | PRECAST REINFORCED CONCRETE FLARED END SECTION |
| 701001-02 | OFF-ROAD OPERATIONS 2L, 2W, MORE THAN 15' (4.5 m) AWAY |
| 701006-05 | OFF-ROAD OPERATIONS 2L, 2W, 15' (4.5 m) TO 24" (600 mm) FROM PAVEMENT EDGE |
| 701201-04 | LANE CLOSURE, 2L, 2W, DAY ONLY, FOR SPEEDS ≥ 45 MPH |
| 701301-04 | LANE CLOSURE, 2L, 2W, SHORT TIME OPERATIONS |
| 701901-03 | TRAFFIC CONTROL DEVICES |


STATE OF ILLINOIS
DEPARTMENT OF TRANSPORTATION
DIVISION OF HIGHWAYS

PROPOSED
HIGHWAY PLANS

F.A.P. ROUTE 623 (US 6)
SECTION (0)T


1773 FEET EAST OF IL ROUTE 170
DRAINAGE IMPROVEMENT
LASALLE COUNTY
C-93-028-14

D-93-002-14

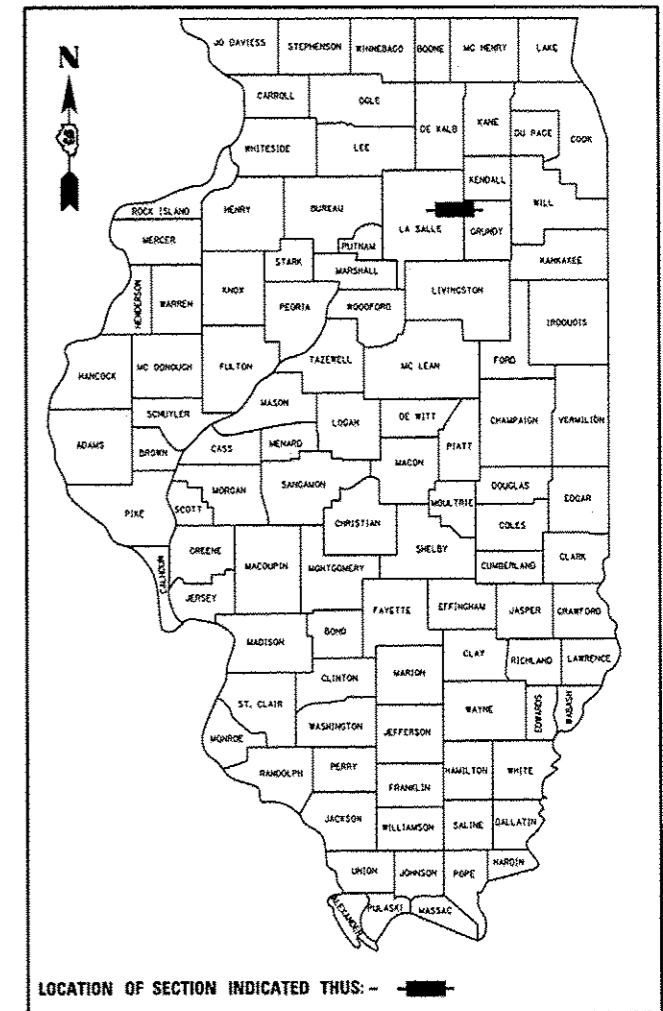


IMPROVEMENT LOCATION
F.A.P. ROUTE 623 (US 6)
STA. 352+00 LT. TO STA. 259+00 LT.

INTERSECTION
F.A.P. ROUTE 623 (US 6) - STA. 338+90
IL ROUTE 170 - STA. 0+00

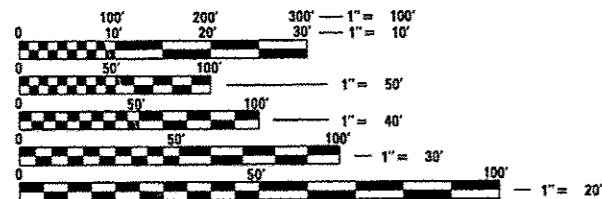

FULL SIZE PLANS HAVE BEEN PREPARED USING STANDARD ENGINEERING SCALES. REDUCED SIZED PLANS WILL NOT CONFORM TO STANDARD SCALES. IN MAKING MEASUREMENTS ON REDUCED PLANS, THE ABOVE SCALES MAY BE USED.

J.U.L.I.E.
JOINT UTILITY LOCATION INFORMATION FOR EXCAVATION
1-800-892-0123
OR 811

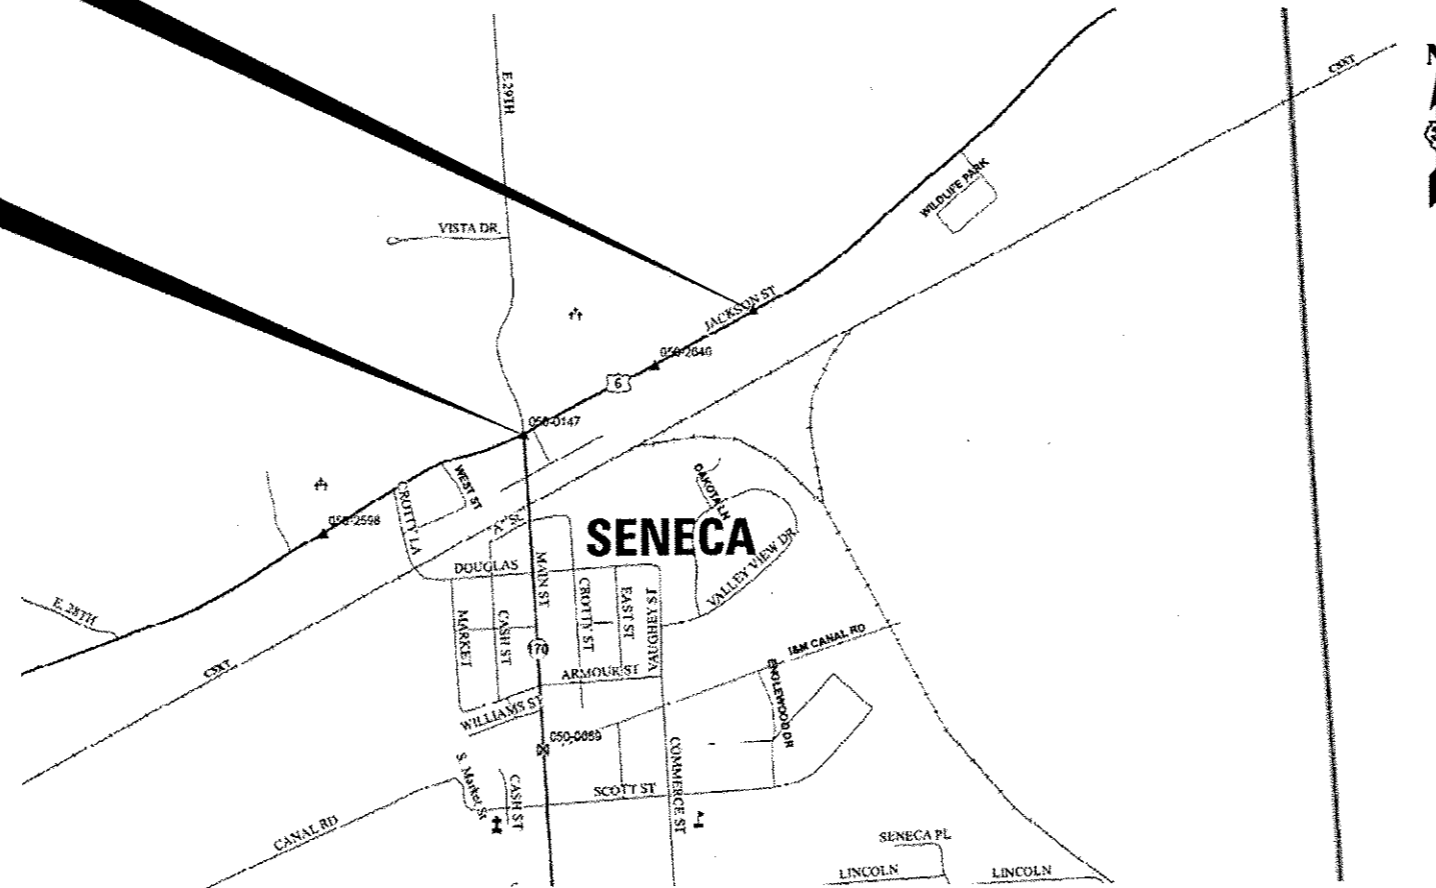

RURAL	
MINOR ARTERIAL	
F.A.P. 623 (US 6)	
2013	
ADT	3500
P.V.	84.78%
S.U.	9.42%
M.U.	5.80%

STATE OF ILLINOIS
DEPARTMENT OF TRANSPORTATION
DIVISION OF HIGHWAYS

SUBMITTED *July 28, 2014*
Paul Coetzee
DEPUTY DIRECTOR OF HIGHWAYS, REGION ENGINEER

Aug 15, 2014
John D. Baranzelli, P.E.
ENGINEER OF DESIGN AND ENVIRONMENT

Aug 15, 2014
Omer Osman, P.E.
DIRECTOR OF HIGHWAYS, CHIEF ENGINEER

PROJECT ENGINEER: JOE KANNEL P.E.
UNIT CHIEF: RON WOODSHANK
TOWNSHIP: MANLIUS
CONTRACT NO. 66D35

GROSS LENGTH = 650 FT. = 0.123 MILE
NET LENGTH = 650 FT. = 0.123 MILE

PRINTED BY THE AUTHORITY
OF THE STATE OF ILLINOIS