



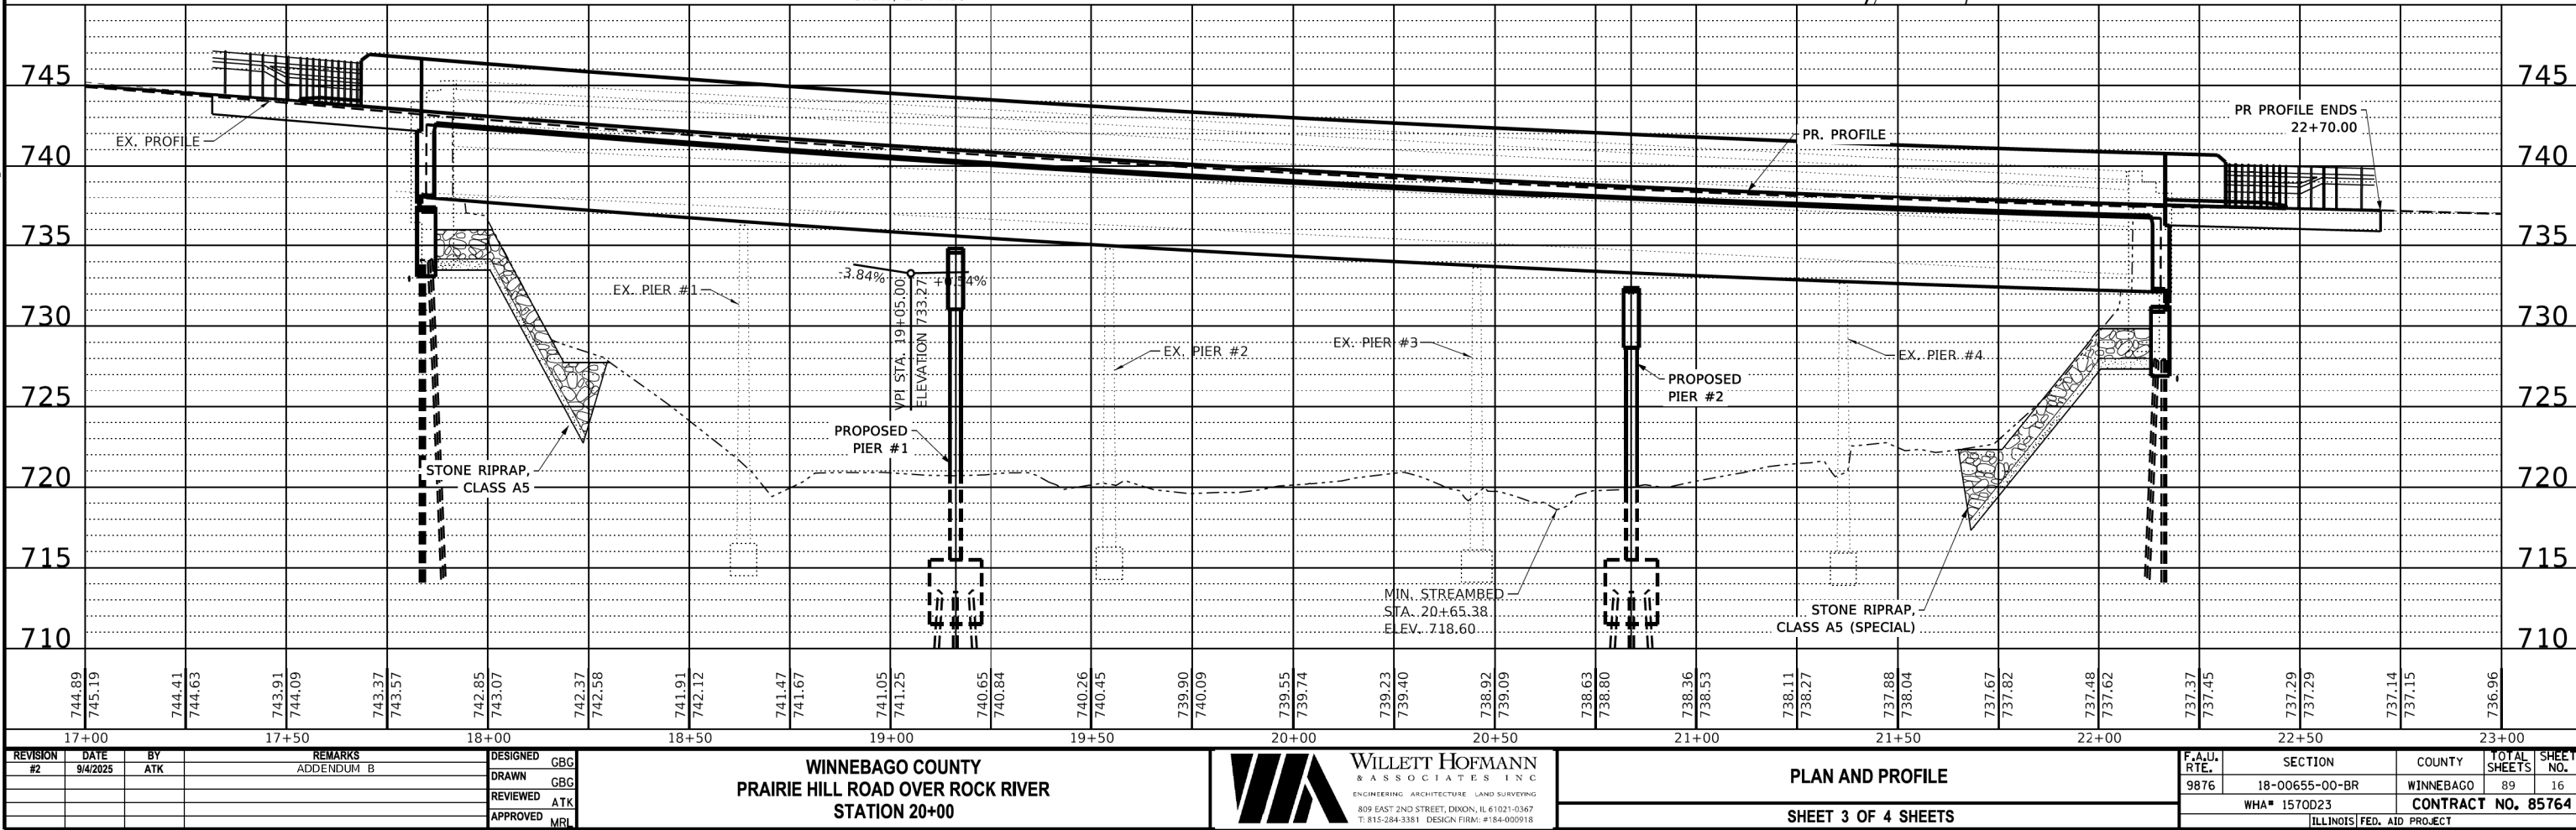

WINNEBAGO COUNTY
PRAIRIE HILL ROAD OVER ROCK RIVER
STATION 20+00

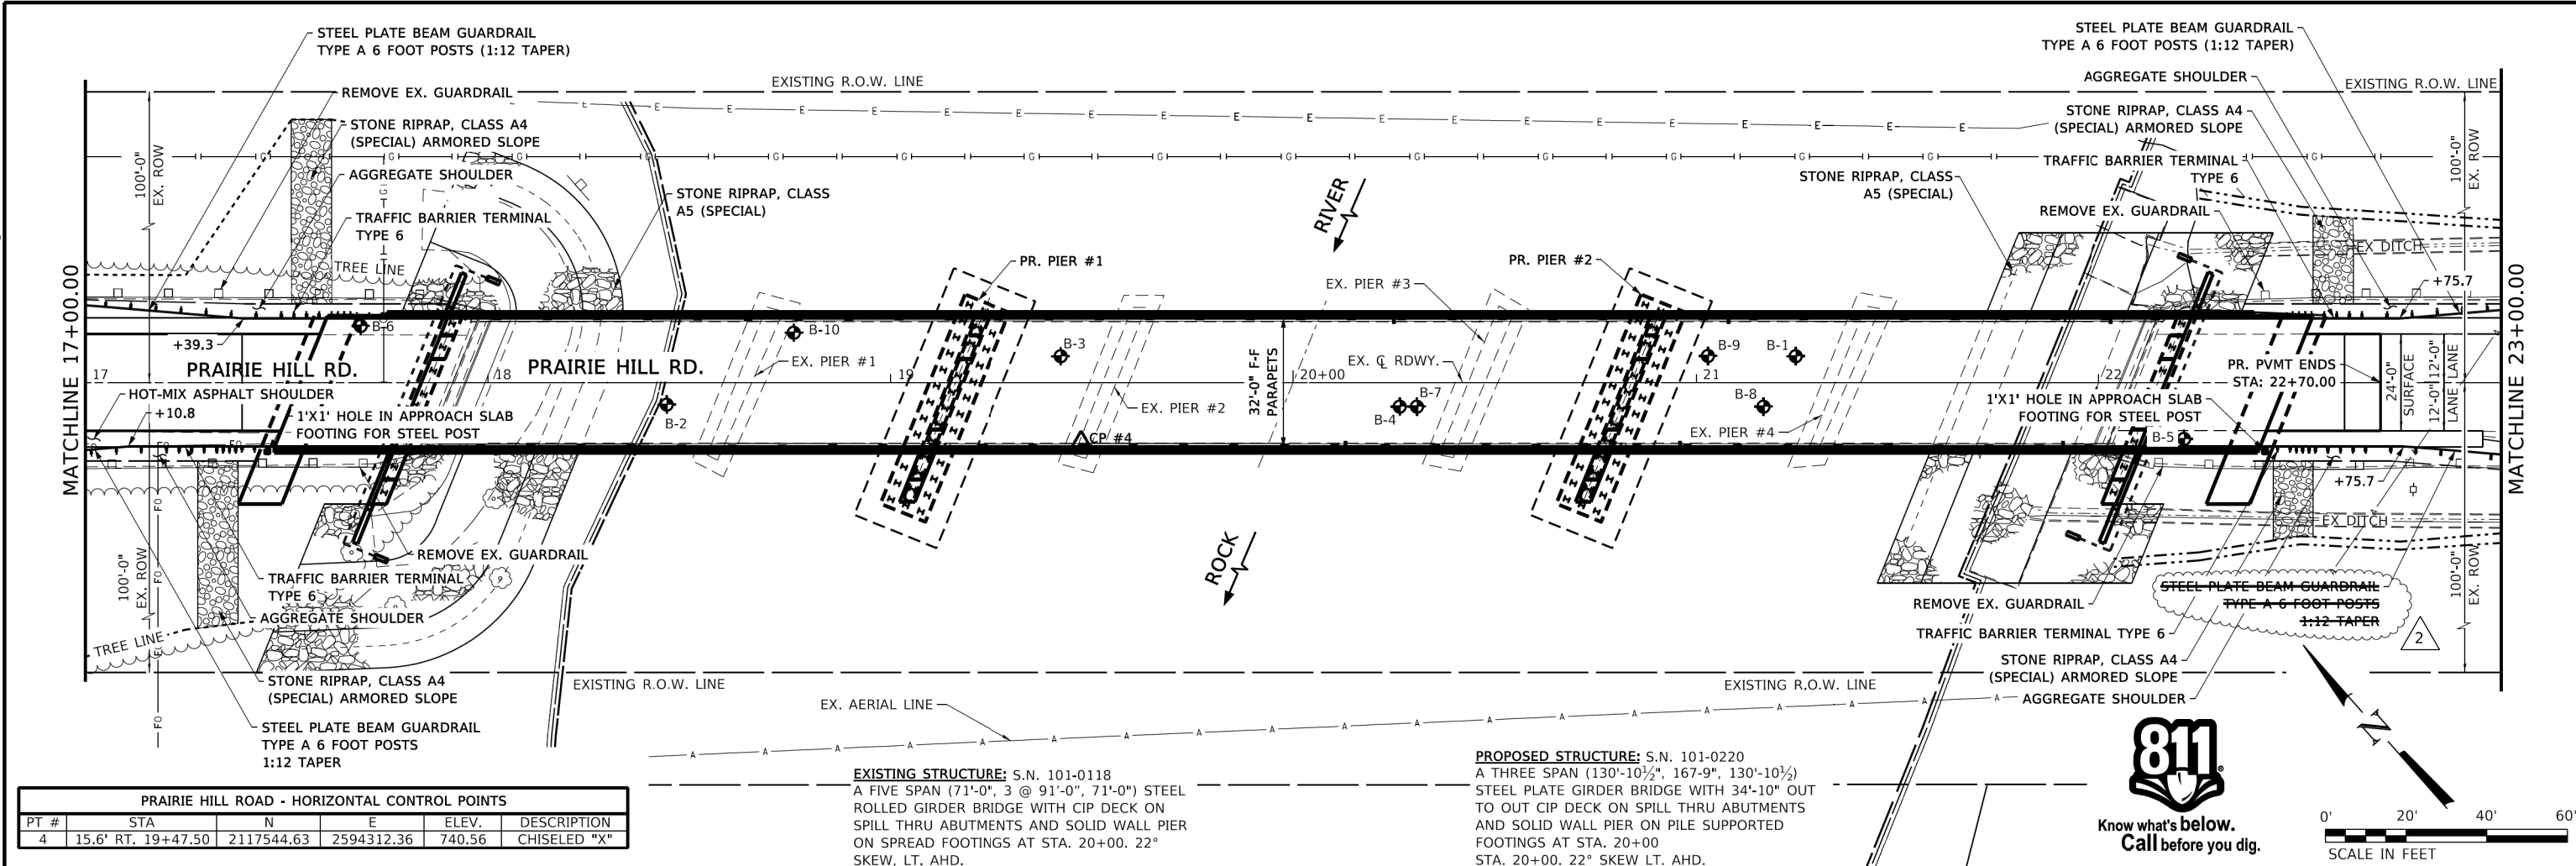

WILLET-HOFMANN
& ASSOCIATES, INC.
ENGINEERING ARCHITECTURE LAND SURVEYING
809 EAST 2ND STREET, DIXON, IL 61021-0367
T: 815-284-3381 DESIGN FIRM: #184-000918

PLAN AND PROFILE
SHEET 3 OF 4 SHEETS

F.A.U. RTE.	SECTION	COUNTY	TOTAL SHEETS	SHEET NO.
9876	18-00655-00-BR	WINNEBAGO	89	16
WHA* 1570D23		CONTRACT NO. 85764		
ILLINOIS FED. AID PROJECT				