



MATCH LINE STA 162+60
SEE SHEET 281

PROJECT BEGINS
STA 162+08.00

IMPROVEMENT BEGINS
STA 160+61.63


STONE RIPRAP PREVIOUSLY PLACED

EX ϕ 38TH STEET

PR ϕ 38TH STREET

LANDSCAPING LEGEND

	SEEDING, CLASS 2A
	EROSION CONTROL BLANKET
	HEAVY DUTY EROSION CONTROL BLANKET
	SODDING, SALT TOLERANT

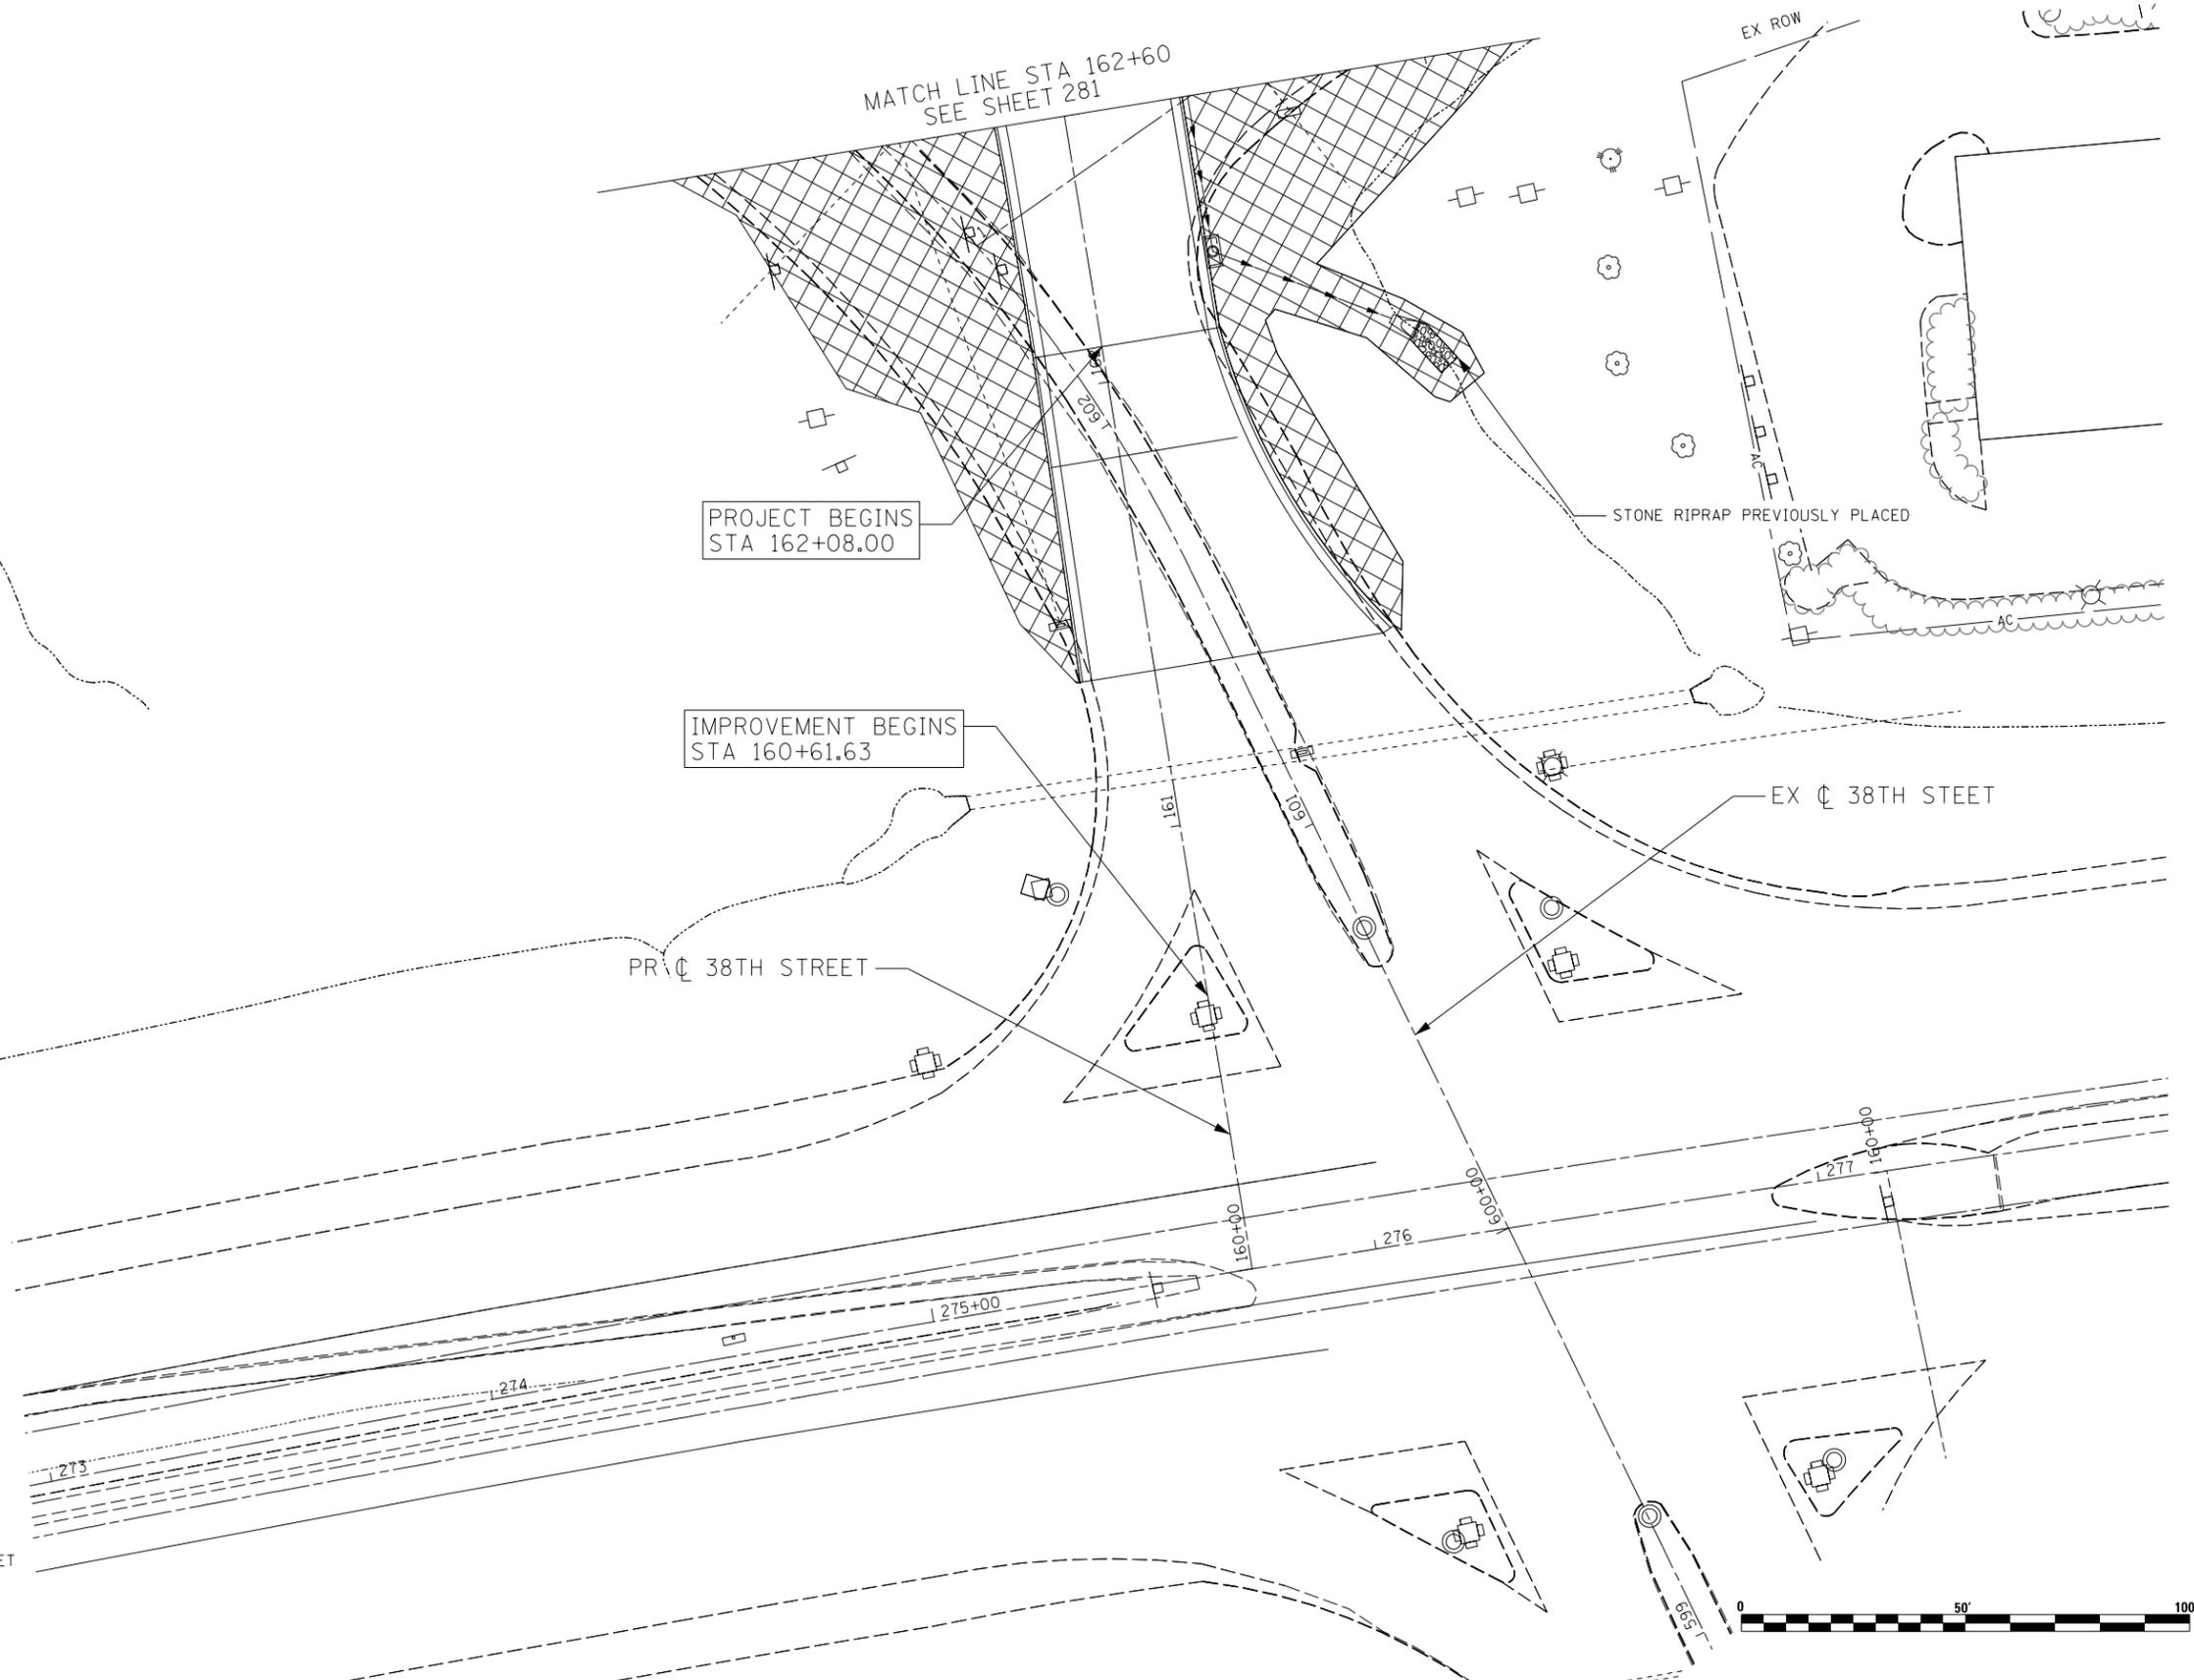

USER NAME = Plotted by Lin21	DESIGNED - RWK	REVISED -
	DRAWN - RWK	REVISED -
PLOT SCALE = 40.0000' / in.	CHECKED - ST	REVISED -
PLOT DATE = 3/11/2013	DATE - 3/11/2013	REVISED -

**STATE OF ILLINOIS
DEPARTMENT OF TRANSPORTATION**

**38TH STREET
PERMANENT EROSION CONTROL AND LANDSCAPING PLANS**

SCALE: 1"=20' SHEET NO. 17 OF 17 SHEETS STA. 160+00 TO STA. 162+60

F.A.P. RTE.	SECTION	COUNTY	TOTAL SHEETS	SHEET NO.
595	(142-1)R-1, 142-1HB	ROCK ISLAND	507	283
FED. ROAD DIST. NO. 2 ILLINOIS FED. AID PROJECT			CONTRACT NO. 64B84	