


ELEVATION VIEW

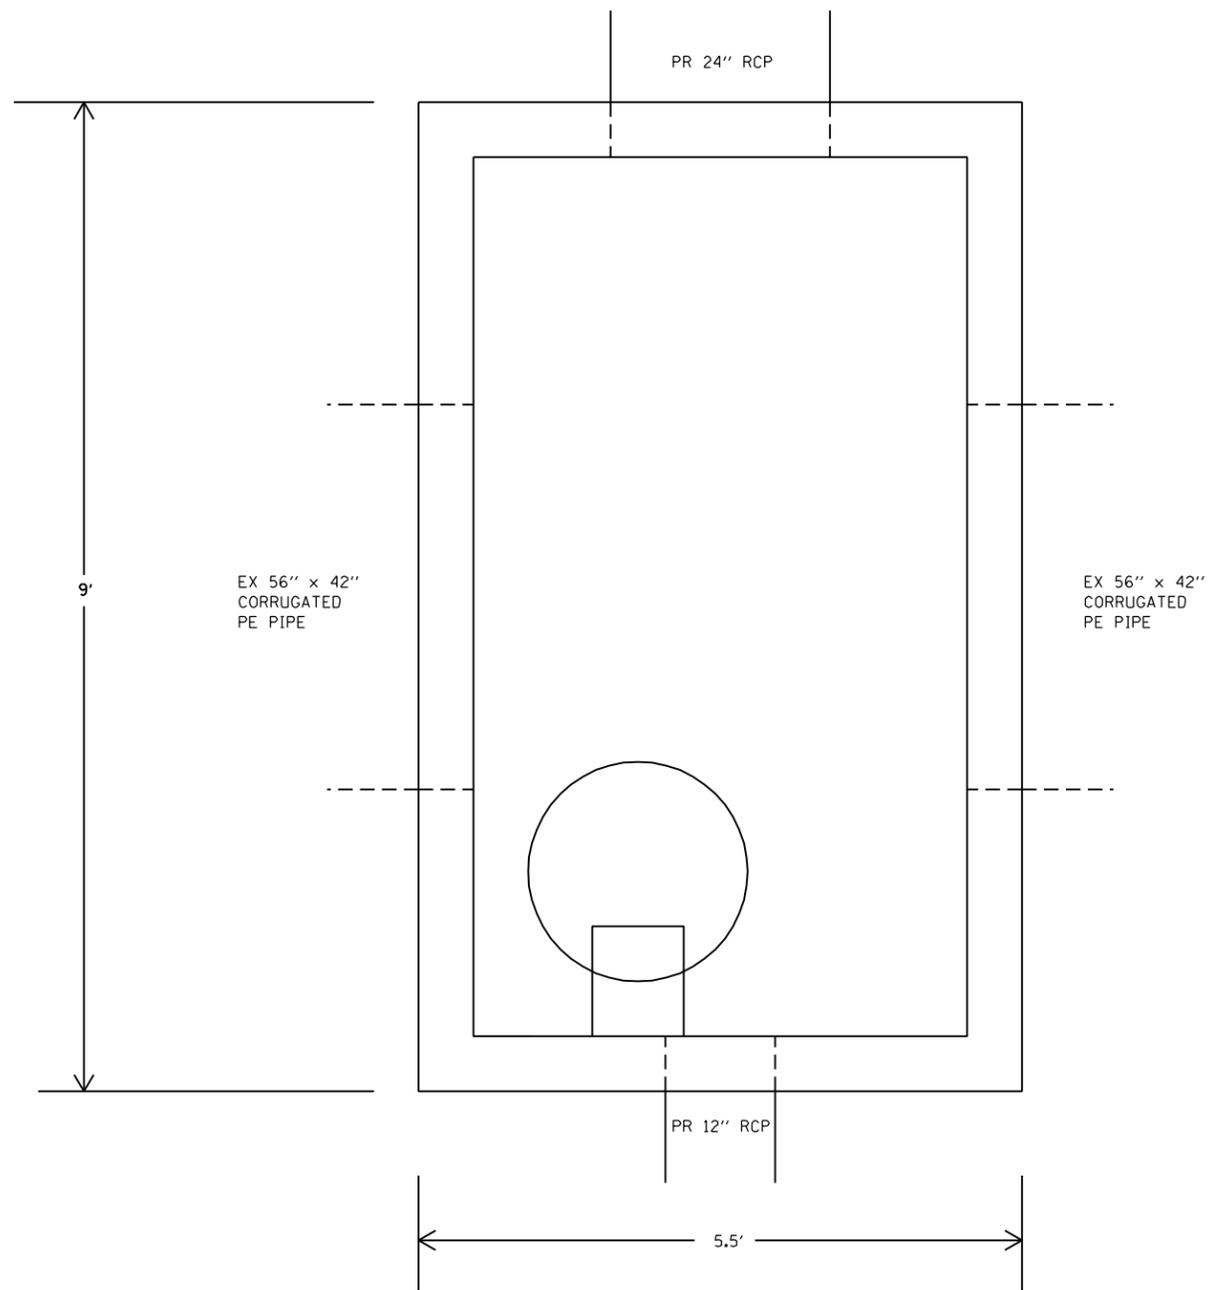

PLAN VIEW

NOTES:

1. SEE DRAINAGE PLANS FOR RIM, PIPE INVERTS, AND TYPE OF FRAME AND LID OR GRATE.
2. THE REMOVAL OF THE EXISTING CORRUGATED PE PIPE REQUIRED TO CONSTRUCT THE STRUCTURE SHALL BE INCLUDED IN THE COST OF THE DRAINAGE STRUCTURE SPECIAL.
3. THE CONNECTION OF THE EXISTING CORRUGATED PE PIPE SHALL BE INCLUDED IN THE COST OF THE DRAINAGE STRUCTURE SPECIAL, INCLUDING FURNISHING AND INSTALLING ADDITIONAL SECTIONS OF PIPE.
4. SEE SPECIAL PROVISIONS FOR ADDITIONAL REQUIREMENTS.

**DRAINAGE STRUCTURE SPECIAL DETAIL
NTS**

FILE NAME: c:\p\proj\080313\08\constr\act\1\design\misc\sheets\0264884-shd-Details.dgn

Ciorba Group, Inc.
CONSULTING ENGINEERS
6507 North Cumberland Avenue, Suite 402
Chicago, Illinois 60656
Tel. 773.776.4009 Fax 773.776.4014

USER NAME = espino	DESIGNED - IJP__	REVISED - _____
	DRAWN - AMD__	REVISED - _____
PLOT SCALE = 28.00' / IN.	CHECKED - DJQ__	REVISED - _____
PLOT DATE = 3/11/2013	DATE - 3/11/2013	REVISED - _____

**STATE OF ILLINOIS
DEPARTMENT OF TRANSPORTATION**

**FAP 595 (JOHN DEERE ROAD)
DETAILS**

SCALE: N.T.S. SHEET NO. OF SHEETS STA. TO STA.

F.A.P. RTE.	SECTION	COUNTY	TOTAL SHEETS	SHEET NO.
595	(142-1)R & 142-1HB	ROCK ISLAND	507	368
CONTRACT NO. 64B84			ILLINOIS FED. AID PROJECT	