
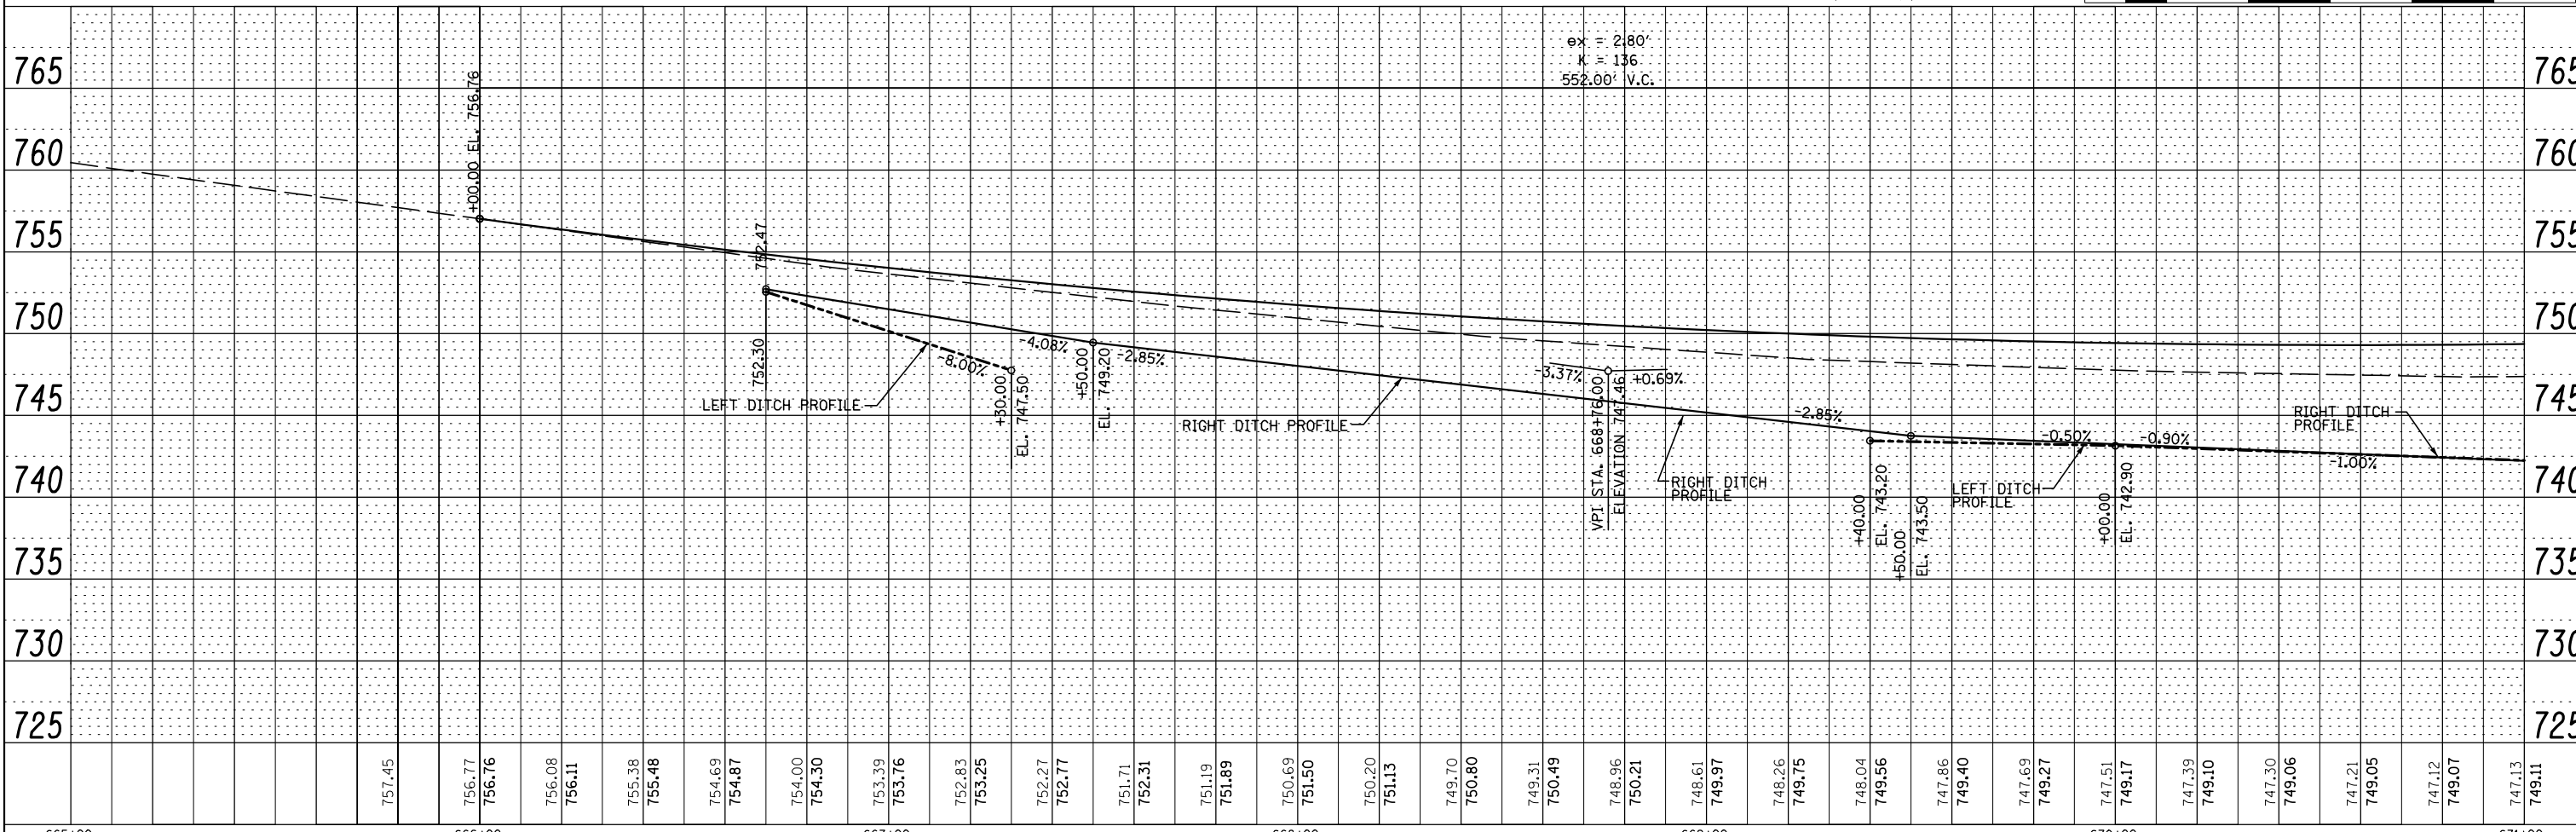


| | | | |
|---------------|----------------|----|------|
| PLAN | SURVEYED | BY | DATE |
| | PLOTTED | | |
| | ALIGNED | | |
| | CHECKED | | |
| | FILED | | |
| NOTE BOOK NO. | CARD FILE NAME | | |

| | | | |
|---------------|-----------------------------|----|------|
| PROFILE | SURVEYED | BY | DATE |
| | PLOTTED | | |
| | GRADES CHECKED | | |
| | STRUCTURE NOTATIONS CHECKED | | |
| NOTE BOOK NO. | NOTATIONS CHECKED | | |

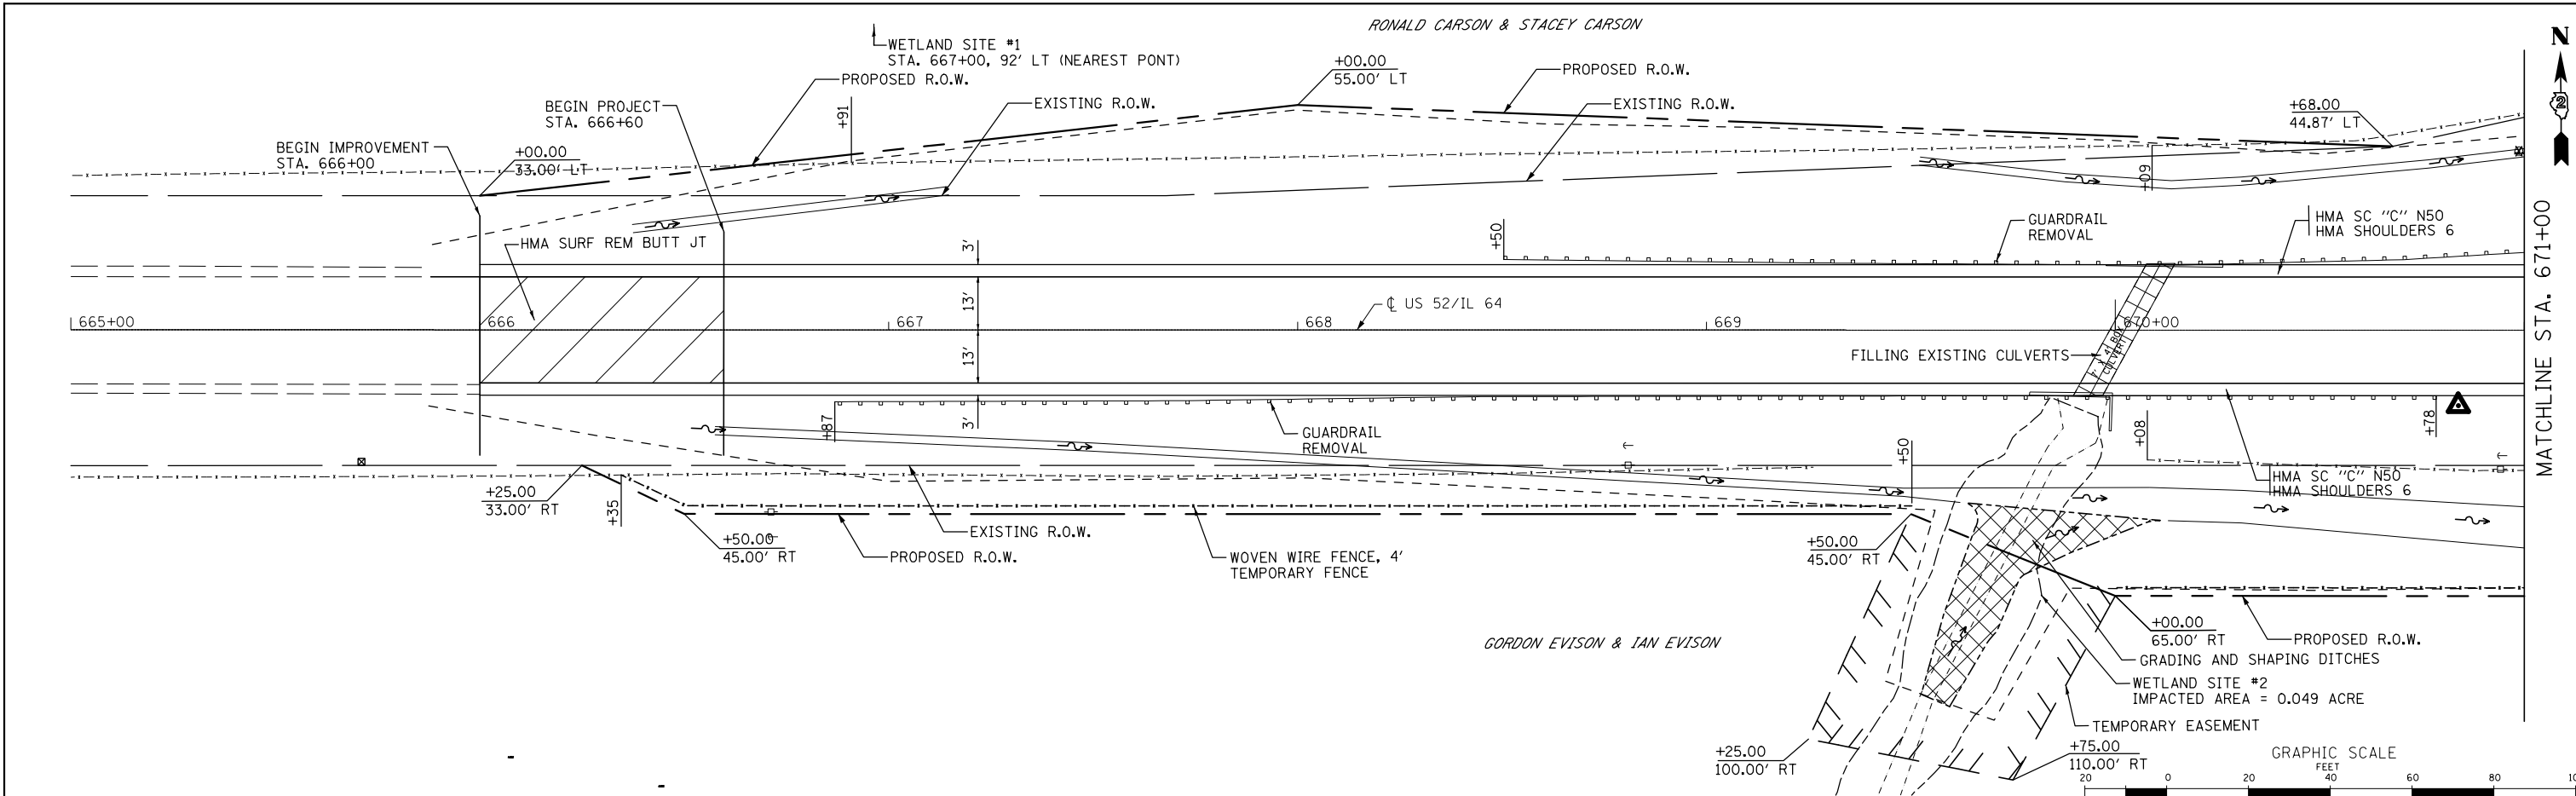

| | | | | | | | | | | | | | |
|-------------|----------------------|-----------------|-----------|---|--|---|---------------------------|------------------------|----------------|------------------|--------------|--|--|
| FILE NAME = | USER NAME = *USER* | DESIGNED - RAC | REVISED - | STATE OF ILLINOIS DEPARTMENT OF TRANSPORTATION | | PLAN AND PROFILE STA. 655+88 TO STA. 671+00 | F.A.P. RTE. 17 | SECTION 4 BR-5 & 4BR-6 | COUNTY CARROLL | TOTAL SHEETS 150 | SHEET NO. 20 | | |
| *FILEL* | PLOT SCALE = *SCALE* | CHECKED - DAZ | REVISED - | | | | CONTRACT NO. 64D83 | | | | | | |
| | PLOT DATE = *DATE* | DATE - 05-17-13 | REVISED - | | | | ILLINOIS FED. AID PROJECT | | | | | | |
| | | | | | | | SHEET 1 OF 6 SHEETS | | | | | | |