

 


 


LEGEND

-  EXISTING STAMPED CONCRETE
-  PCC SIDEWALK REMOVAL
-  C.C.C. & G. REMOVAL (SPECIAL)
-  C.C.C. & G. REMOVAL
-  PAVEMENT MARKING REMOVAL

NOTE 1. SEE SHEET 14 OF 14 FOR C.C.C. & G. REMOVAL (SPECIAL) DETAILS

 

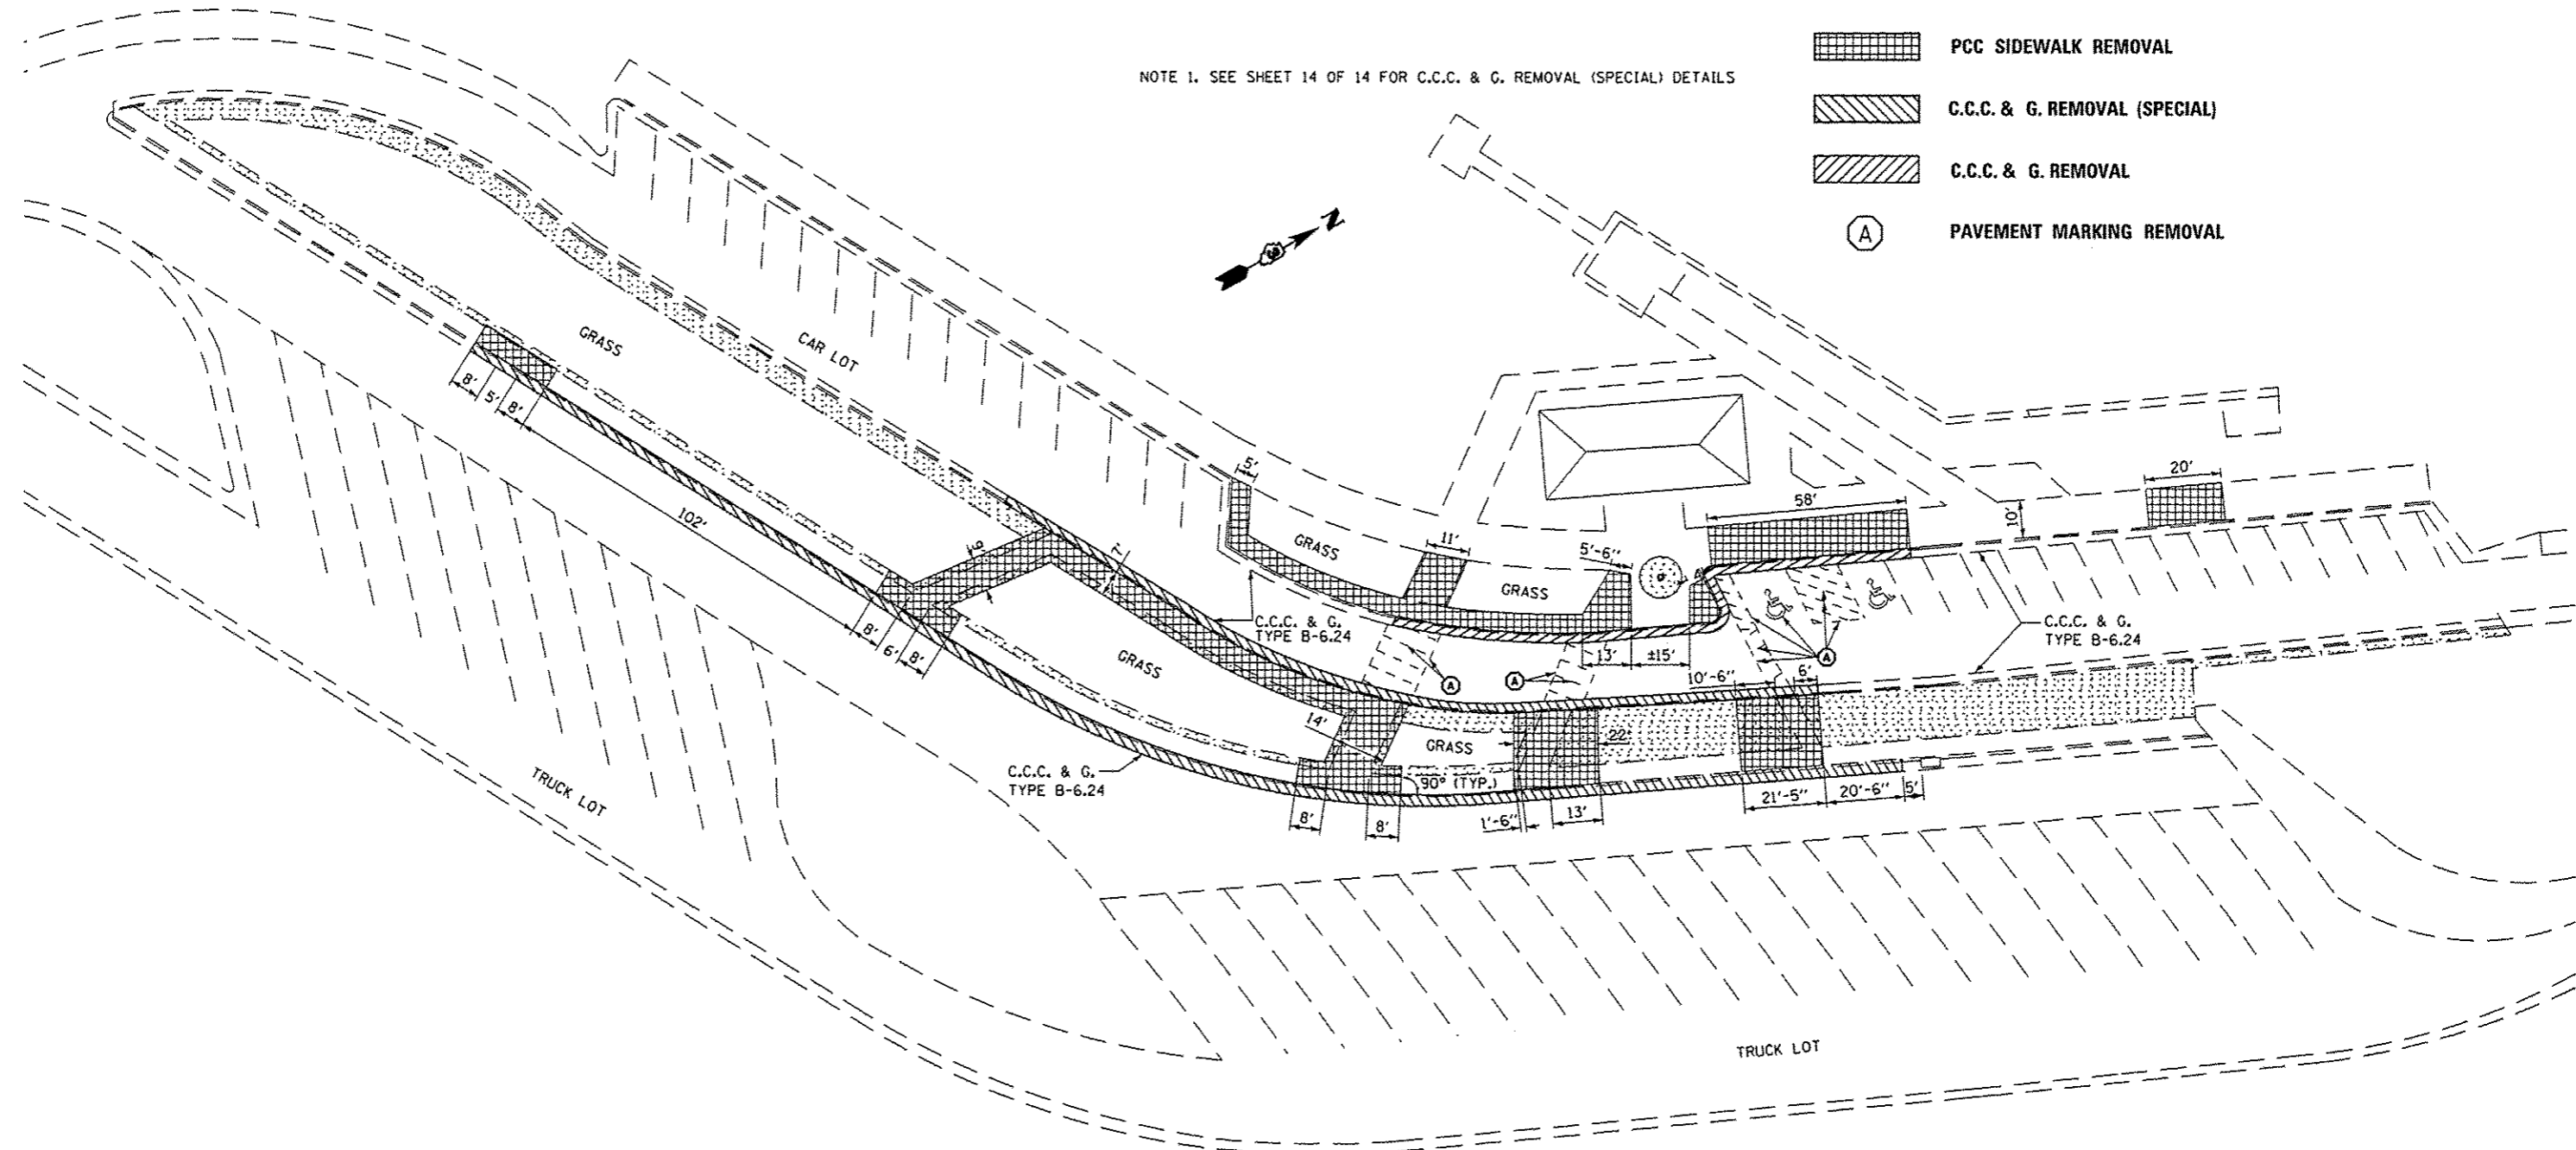FILE NAME :	USER NAME :	DESIGNED :	REVISED :
c:\pwork\pwork\woodshankr\140342923\3*****sht-details.dgn	woodshankr	RON WOODSHANK	7/17/2013
PLOT SCALE :	CHECKED :	DRAWN :	REVISED :
1/8" = 1'-0"	YOGESH PATEL	RON WOODSHANK	-
PLOT DATE :	DATE :	DATE :	REVISED :
7/18/2013	06/28/2013	-	-

STATE OF ILLINOIS
DEPARTMENT OF TRANSPORTATION

SITE PLAN - REMOVAL

SCALE: SHEET NO. 1 OF 1 SHEETS STA. TO STA.

F.A.I. RTE.	SECTION	COUNTY	TOTAL SHEETS	SHEET NO.
55	(53-6)RA-4	LIVINGSTON	15	5
CONTRACT NO. 66D12				
ILLINOIS FED. AID PROJECT				