
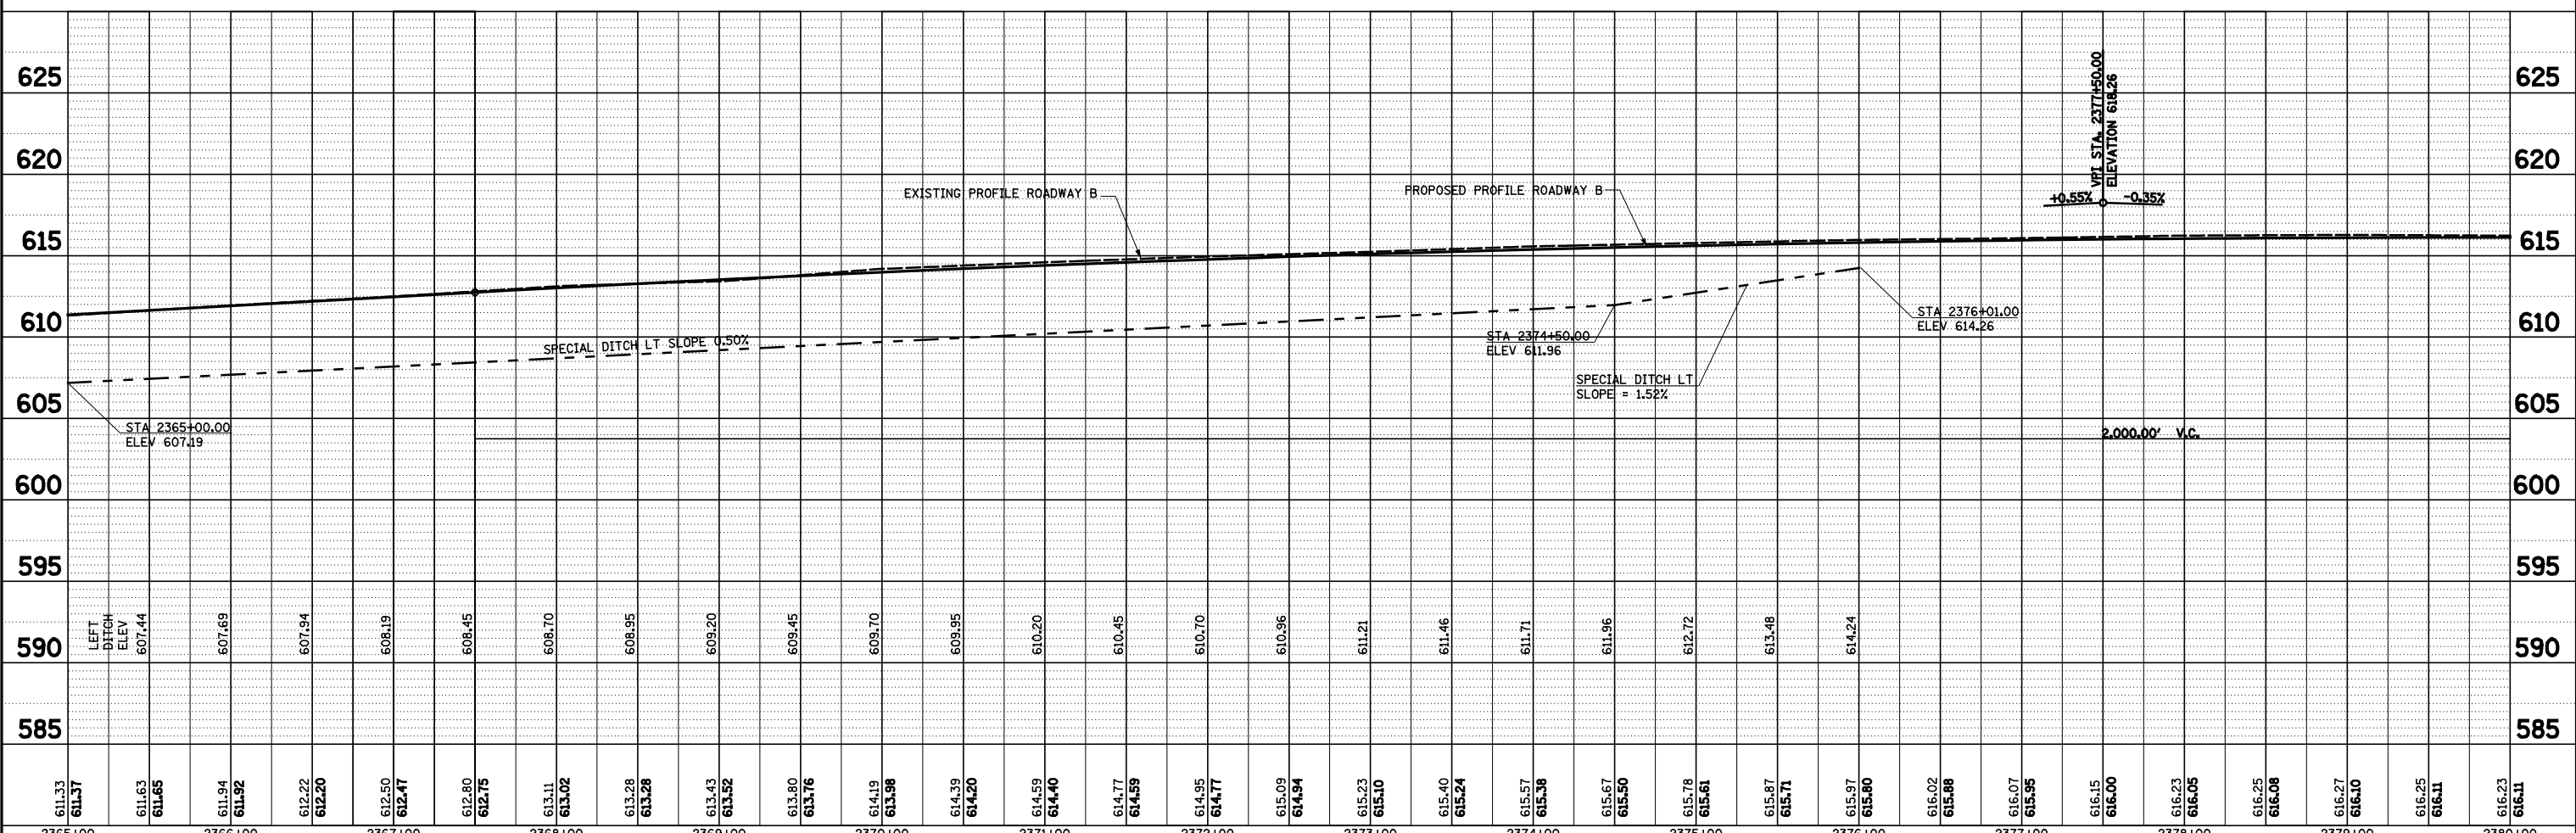


PLAN	SURVEYED	BY	DATE
	PLOTTED		
	NOTE BOOK		
	NO.		
	ALIGNED		
	CHECKED		
	FILE NAME		

PROFILE	SURVEYED	BY	DATE
	PLOTTED		
	GRADES CHECKED		
	NOTE BOOK		
	NO.		
	STRUCTURE		
	NOTATIONS		

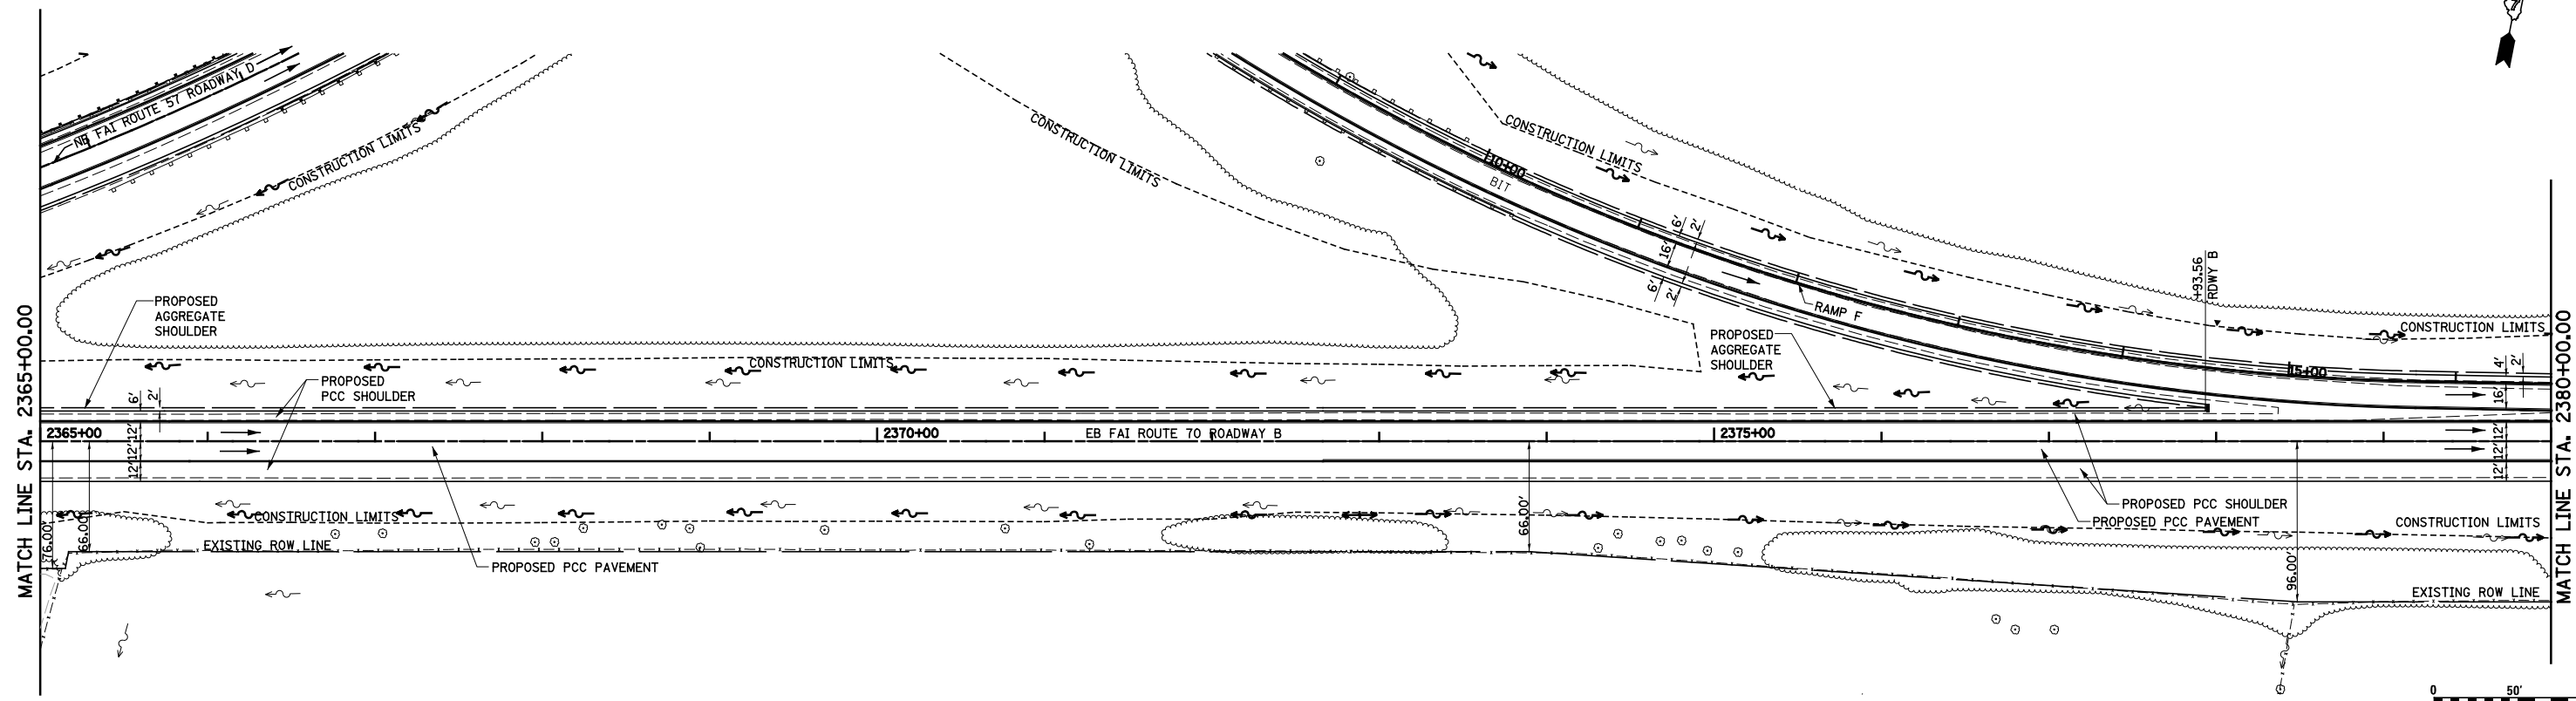

611.33	611.37	611.63	611.65	611.94	611.92	612.22	612.20	612.50	612.47	612.80	612.75	613.11	613.02	613.28	613.28	613.43	613.52	613.80	613.76	614.19	613.98	614.39	614.20	614.59	614.40	614.77	614.59	614.95	614.77	615.09	614.94	615.23	615.10	615.40	615.24	615.57	615.38	615.67	615.50	615.78	615.61	615.87	615.71	615.97	615.80	616.02	615.86	616.07	615.95	616.15	616.00	616.23	616.05	616.25	616.08	616.27	616.10	616.25	616.11	616.23	616.11
2365+00		2366+00		2367+00		2368+00		2369+00		2370+00		2371+00		2372+00		2373+00		2374+00		2375+00		2376+00		2377+00		2378+00		2379+00		2380+00																															

FILE NAME = S:\Projects\403-00072-57-70\ dgn\ N TriLv\PP_NTri1570.dgn

USER NAME = #USER#	DESIGNED - JWS	REVISED -
	DRAWN - PDB	REVISED -
PLOT SCALE = #SCALE#	CHECKED - BRM	REVISED -
PLOT DATE = #DATE#	DATE - 6-5-08	REVISED -

**STATE OF ILLINOIS
DEPARTMENT OF TRANSPORTATION**

PLAN AND PROFILE, NORTH TRI LEVEL ROADWAY B

SCALE: 1"=50' SHEET NO. 8 OF 11 SHEETS STA. 2365+00.00 TO STA. 2380+00.00

F.A.I. RTE.	SECTION	COUNTY	TOTAL SHEETS	SHEET NO.
57/70	(25-4R)	EFFINGHAM	1760	112
CONTRACT NO. 74295			FED. ROAD DIST. NO. ILLINOIS FED. AID PROJECT	