



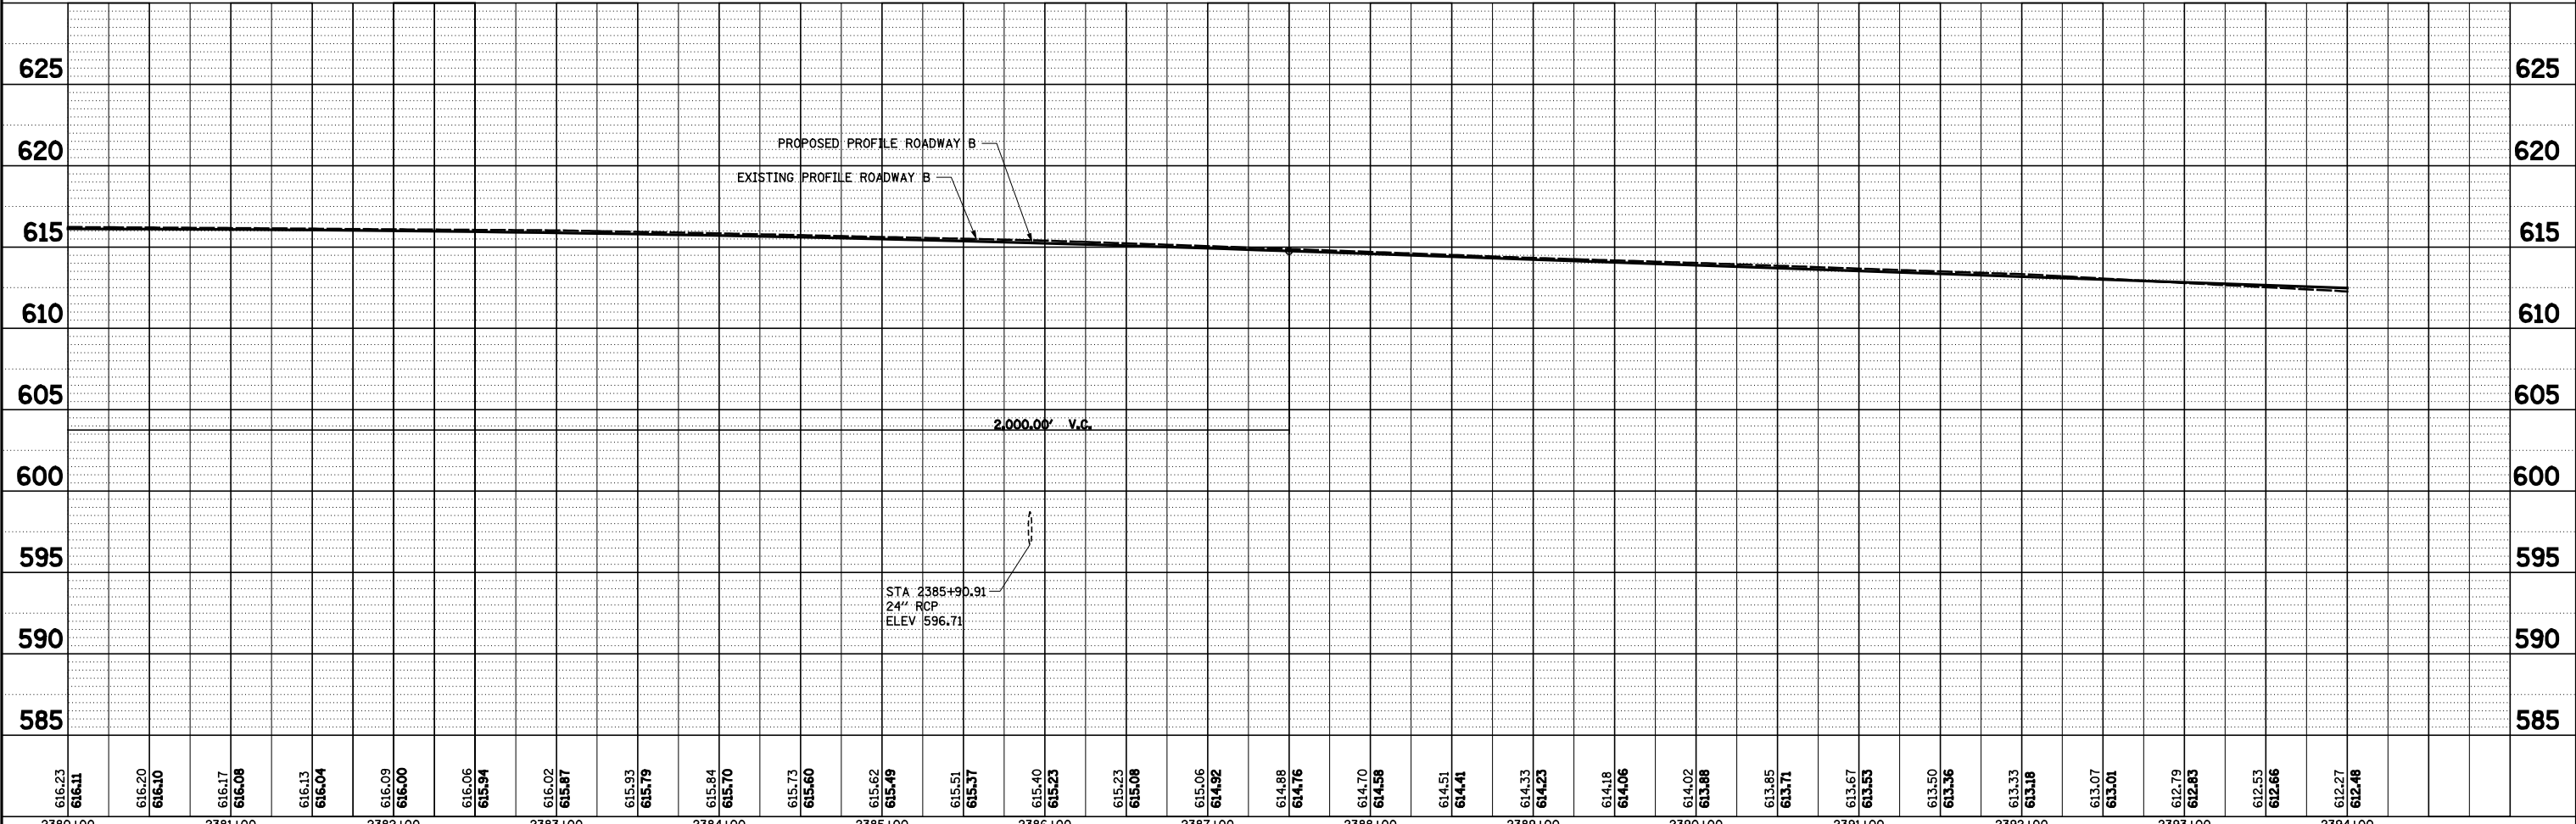

PLAN	SURVEYED	BY	DATE
	ALIGNED		
	CHECKED		
	FILED		
	NO.		

PROFILE	SURVEYED	BY	DATE
	GRADES		
	CHECKED		
	STRUCTURE		
	NOTATIONS		
	CHKD		

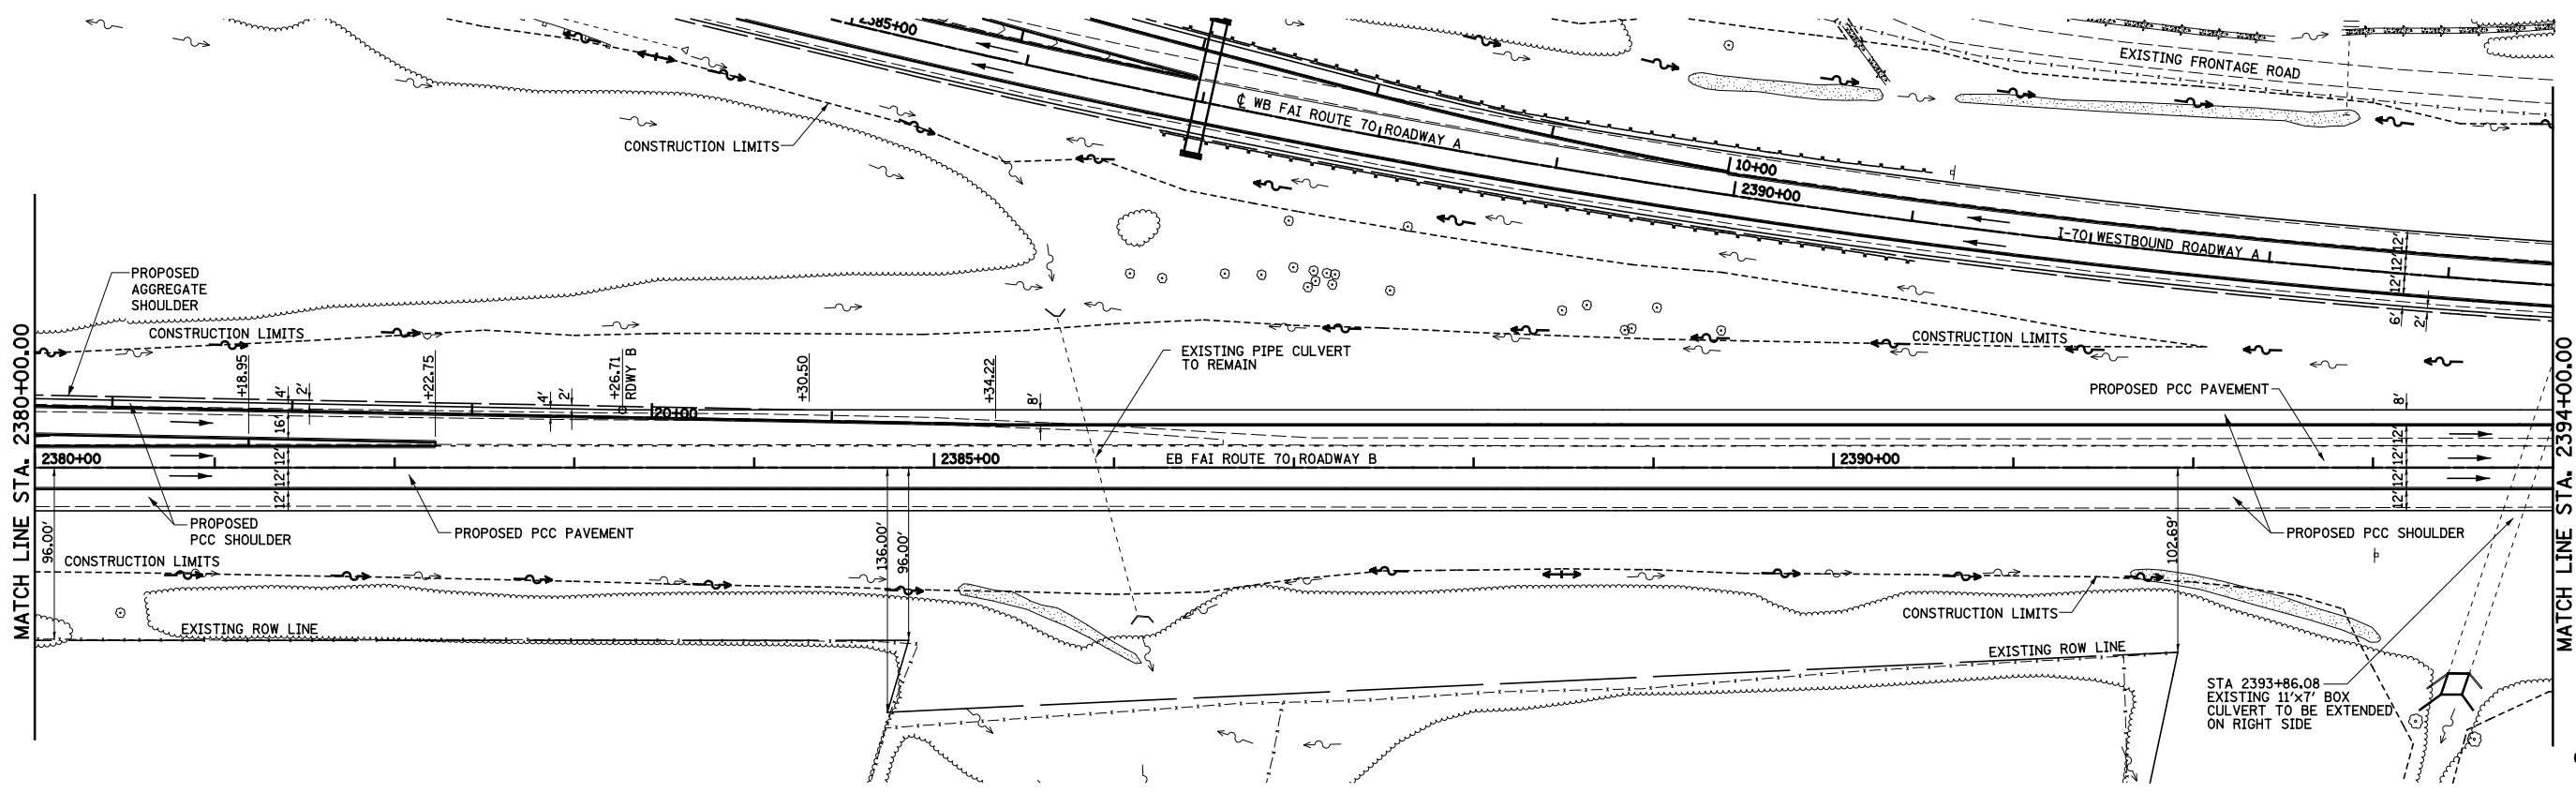

616.23	616.11	616.20	616.10	616.17	616.08	616.13	616.04	616.09	616.00	616.06	615.94	616.02	615.87	615.93	615.79	615.84	615.70	615.73	615.60	615.62	615.49	615.51	615.37	615.40	615.23	615.23	615.08	615.06	614.92	614.88	614.76	614.70	614.58	614.51	614.41	614.33	614.23	614.18	614.06	614.02	613.86	613.85	613.71	613.67	613.53	613.50	613.36	613.33	613.18	613.07	613.01	612.79	612.63	612.53	612.66	612.27	612.48
2380+00	2381+00	2382+00	2383+00	2384+00	2385+00	2386+00	2387+00	2388+00	2389+00	2390+00	2391+00	2392+00	2393+00	2394+00	

FILE NAME = S:\Projects\403-00072-57-70\ dgn\N TriLv\PP_Ntr1570.dgn

USER NAME = *USER*
 DESIGNED - JWS
 DRAWN - PDB
 CHECKED - BRM
 DATE - 6-5-08

REVISED -
 REVISED -
 REVISED -
 REVISED -

STATE OF ILLINOIS
 DEPARTMENT OF TRANSPORTATION

PLAN AND PROFILE, NORTH TRI LEVEL ROADWAY B

SCALE: 1"=50' SHEET NO. 9 OF 11 SHEETS STA. 2365+00.00 TO STA. 2380+00.00

F.A.I. RTE.	SECTION	COUNTY	TOTAL SHEETS	SHEET NO.
57/70	(25-4)R	EFFINGHAM	1760	113
CONTRACT NO. 74295				

FED. ROAD DIST. NO. ILLINOIS FED. AID PROJECT