

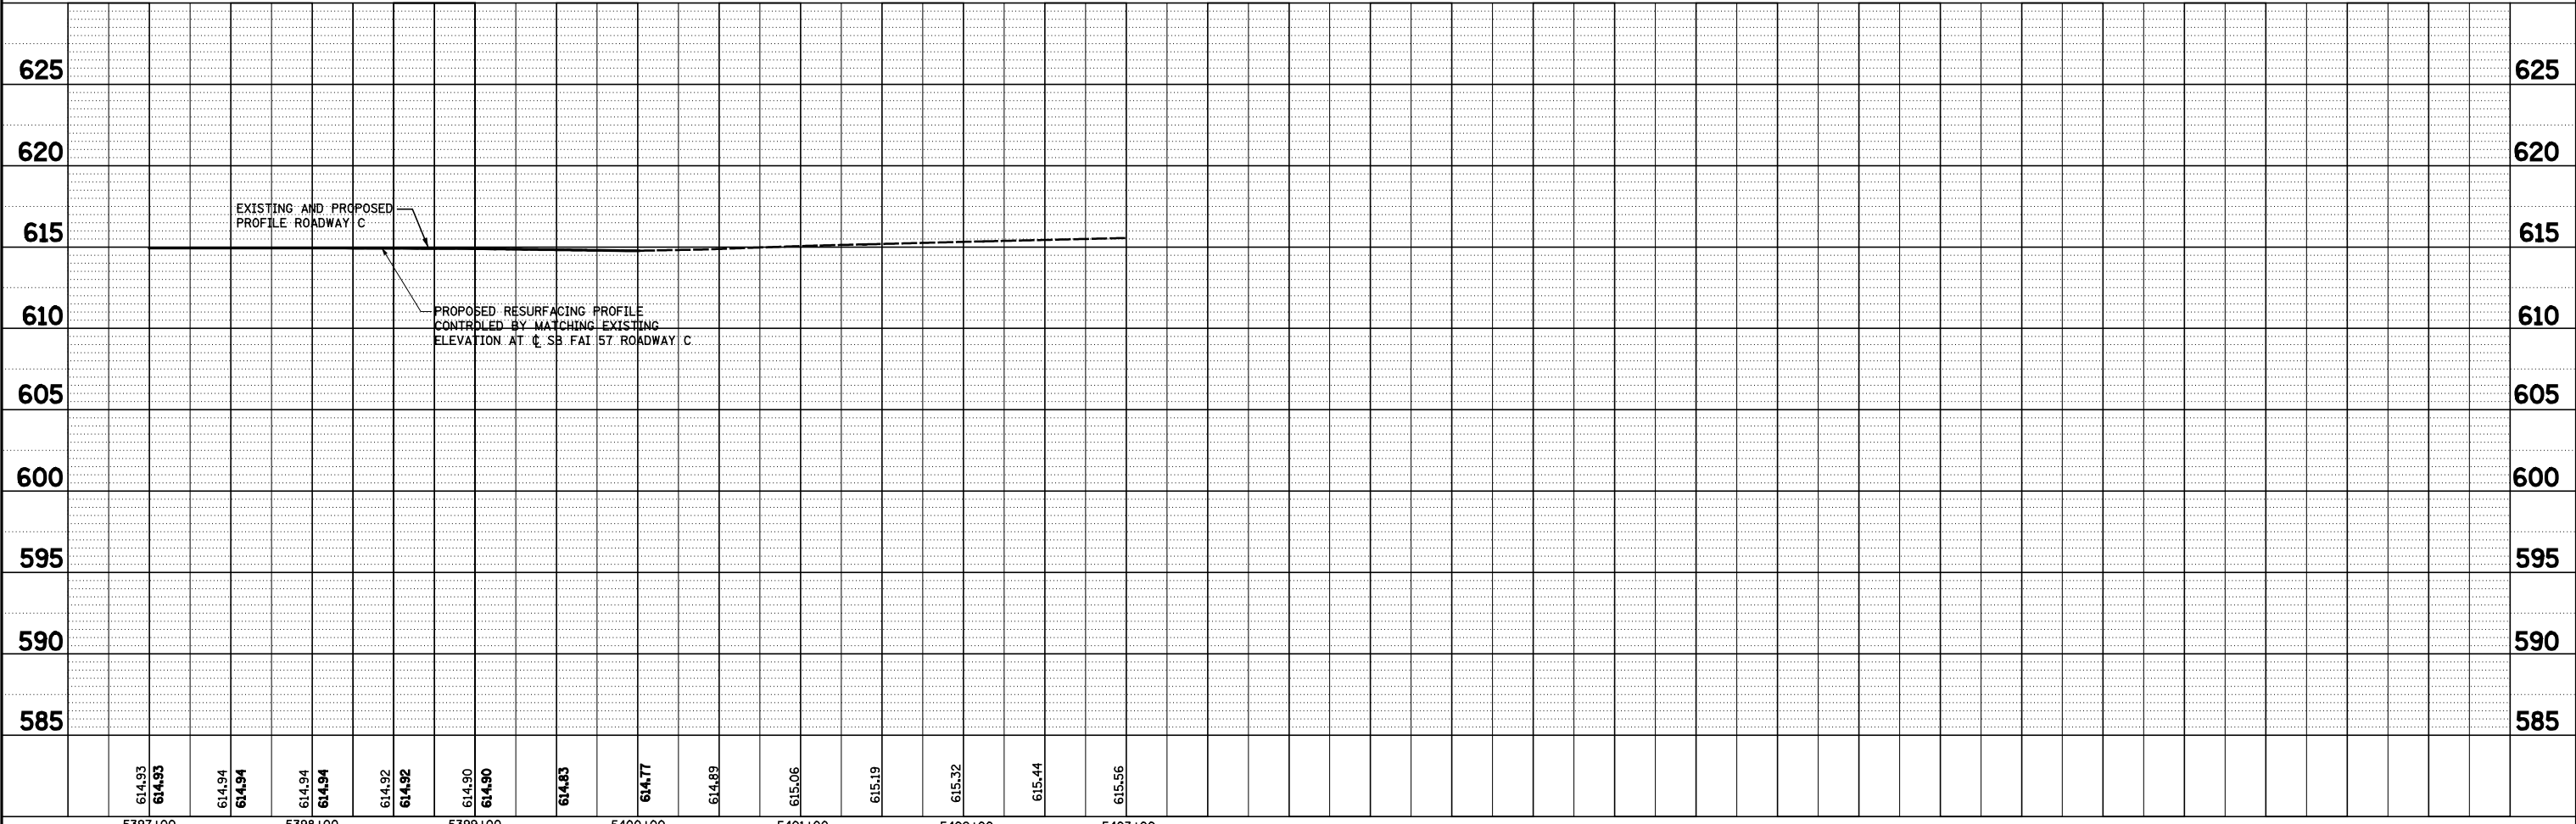


 

PLAN	SURVEYED	BY	DATE
	PLOTTED		
	ALIGNED		
	CHECKED		
	NO. _____		
	NOTE BOOK		
	NO. _____		
	CARD FILE NAME		

PROFILE	SURVEYED	BY	DATE
	PLOTTED		
	GRADES CHECKED		
	STRUCTURE NOTATIONS CHECKED		
	NO. _____		
	NOTE BOOK		
	NO. _____		
	STRUCTURE NOTATIONS CHECKED		

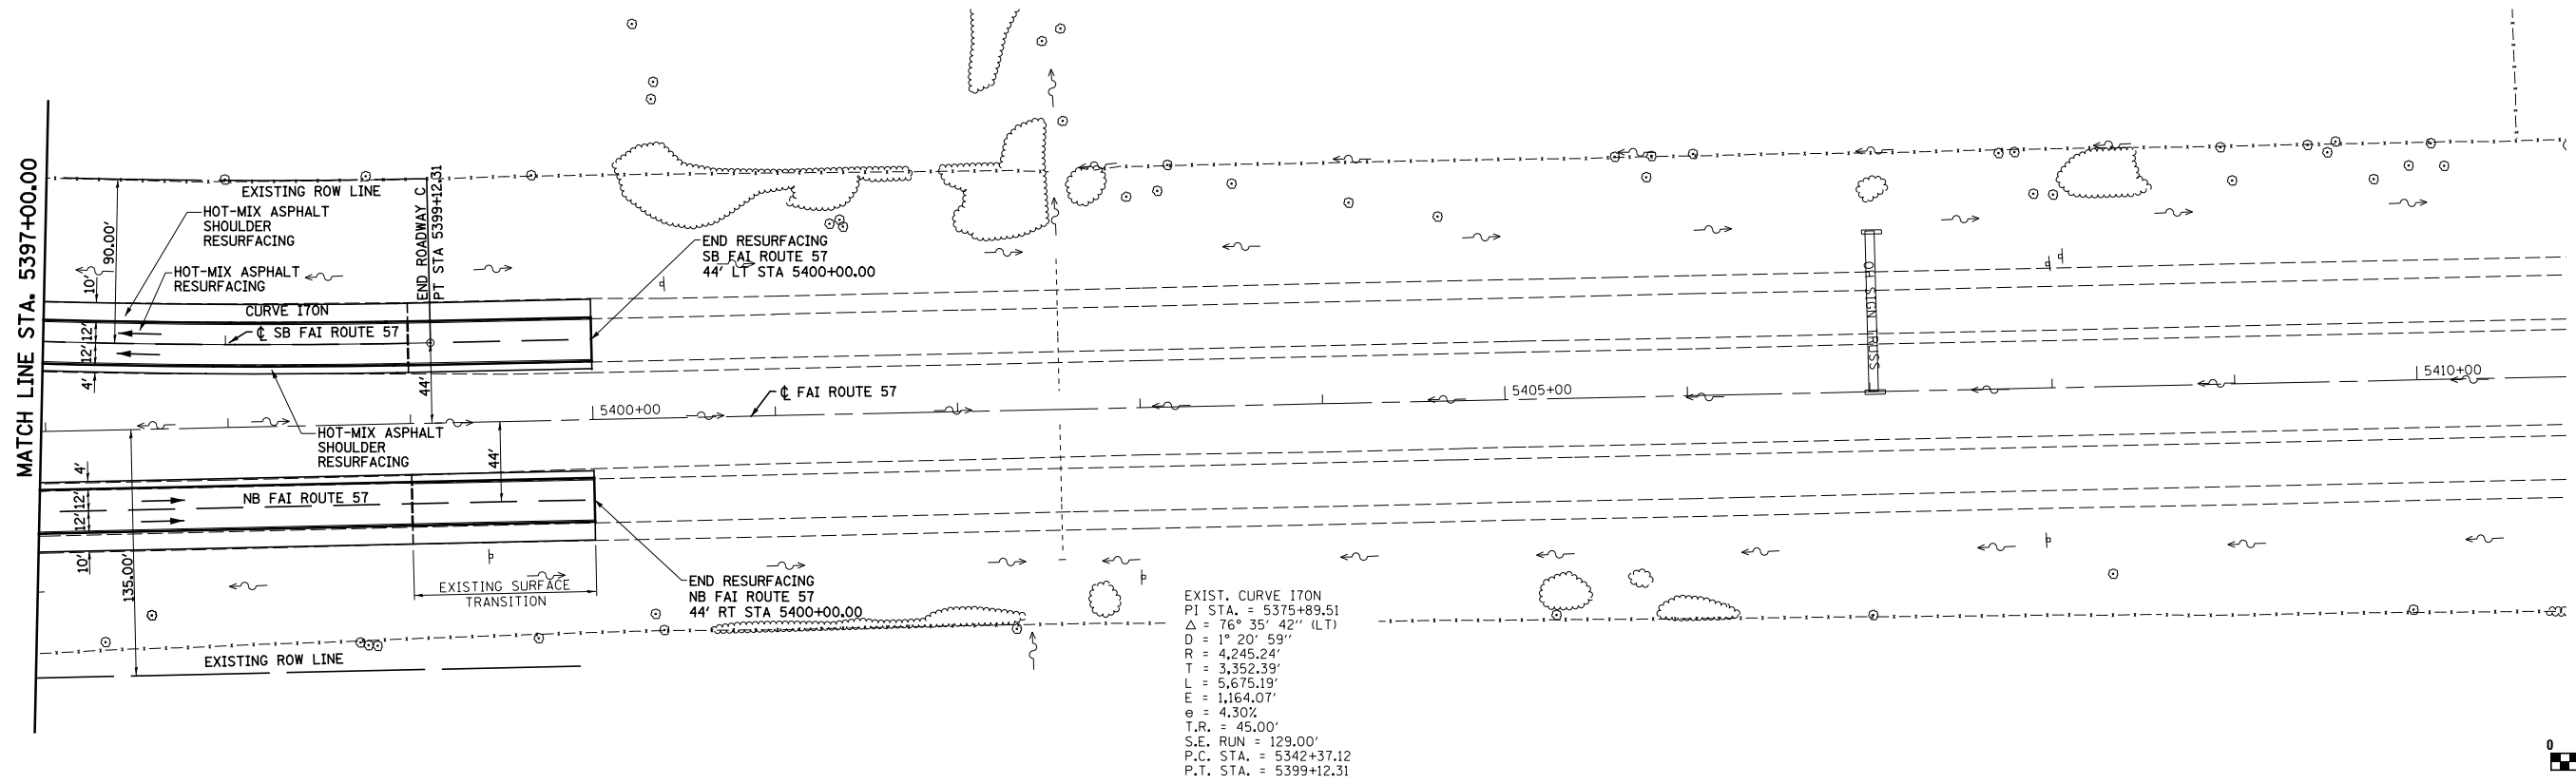

FILE NAME =	USER NAME = \$USER*	DESIGNED - JWS	REVISED -	<b>STATE OF ILLINOIS</b> <b>DEPARTMENT OF TRANSPORTATION</b> <b>PLAN AND PROFILE, NORTH TRI LEVEL ROADWAY C</b>	F.A.I. RTE.	SECTION	COUNTY	TOTAL SHEETS	SHEET NO.
S:\Projects\403-00072-57-70\dgn\N Tri\VP_PP_JTR1570.dgn		DRAWN - PDB	REVISED -		57/70	(25-4R)	EFFINGHAM	1760	134
PLOT SCALE = \$SCALE*		CHECKED - BRM	REVISED -		CONTRACT NO. 74295				
PLOT DATE = \$DATE*		DATE - 6-5-08	REVISED -		FED. ROAD DIST. NO. ILLINOIS FED. AID PROJECT				