
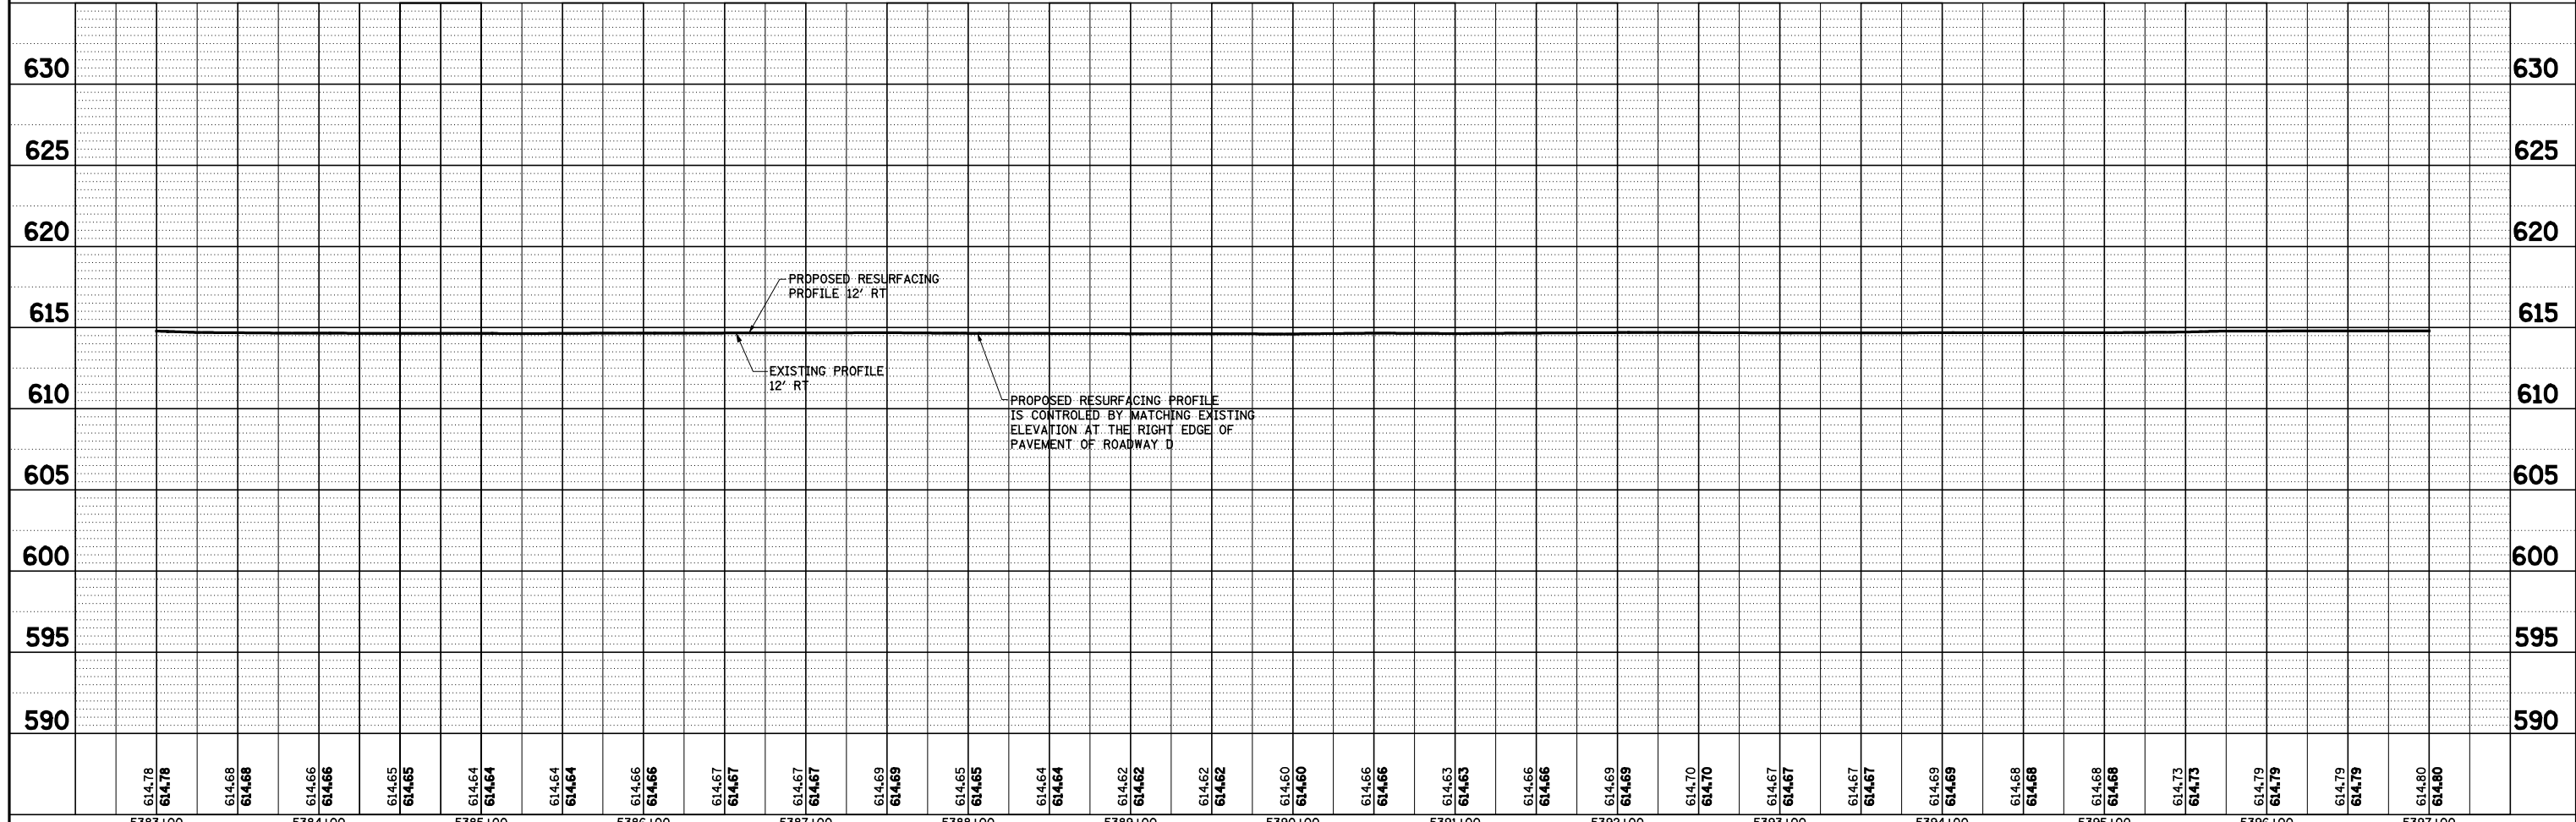


PLAN	SURVEYED	BY	DATE
	PLOTTED		
	NOTE BOOK		
	NO.		
	ALIGNED		
	CHECKED		
	FILE NAME		

PROFILE	SURVEYED	BY	DATE
	PLOTTED		
	NOTE BOOK		
	NO.		
	GRADES CHECKED		
	STRUCTURE		
	NOT AT THIS OFFICE		

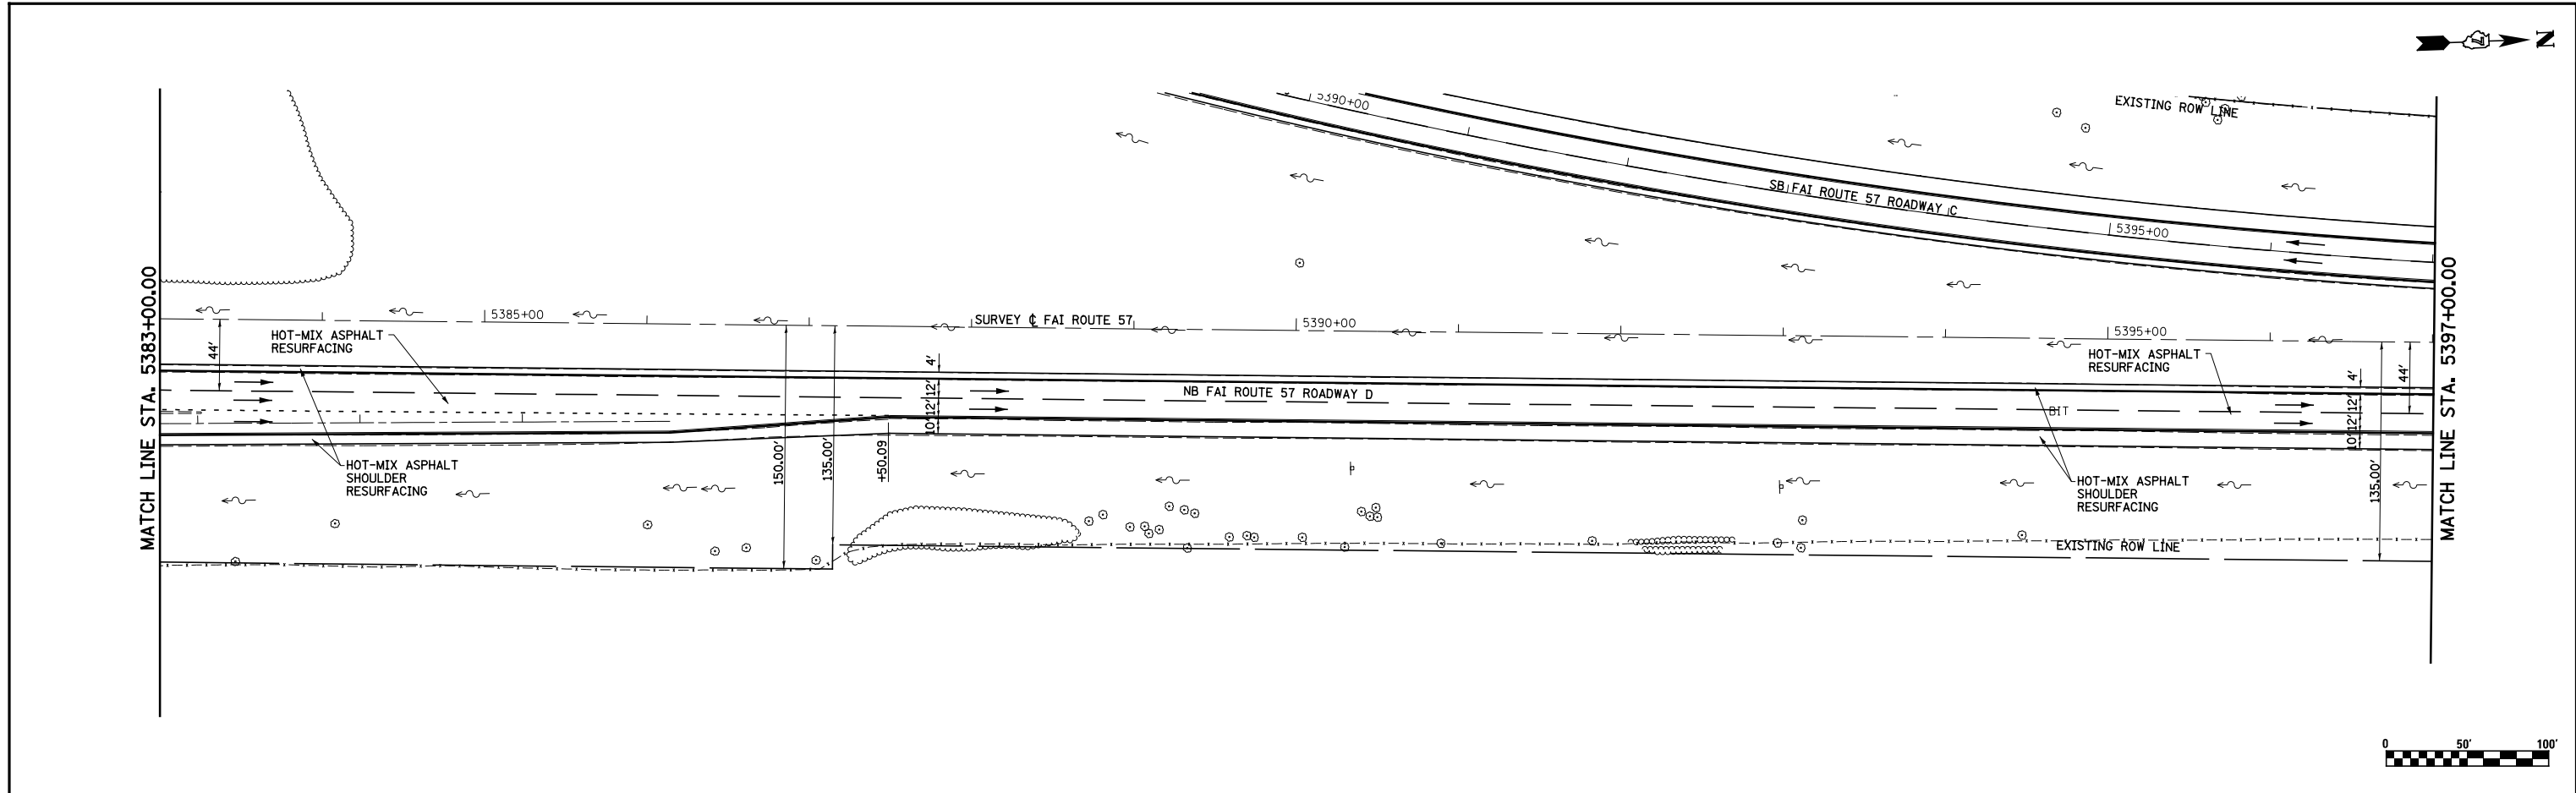

614.78 614.78	614.68 614.68	614.66 614.66	614.65 614.65	614.64 614.64	614.64 614.64	614.66 614.66	614.67 614.67	614.67 614.67	614.69 614.69	614.65 614.65	614.64 614.64	614.62 614.62	614.62 614.62	614.60 614.60	614.66 614.66	614.63 614.63	614.66 614.66	614.69 614.69	614.70 614.70	614.67 614.67	614.67 614.67	614.69 614.69	614.68 614.68	614.68 614.68	614.73 614.73	614.79 614.79	614.79 614.79	614.80 614.80
5383+00	5384+00	5385+00	5386+00	5387+00	5388+00	5389+00	5390+00	5391+00	5392+00	5393+00	5394+00	5395+00	5396+00	5397+00														

FILE NAME = S:\Projects\403-00072-57-70\dgn\N TriLv\PP_NTR1570.dgn

USER NAME = *USER*
 PLOT SCALE = *SCALE*
 PLOT DATE = *DATE*

DESIGNED - JWS
 DRAWN - PDB
 CHECKED - BRM
 DATE - 6-5-08

REVISED -
 REVISED -
 REVISED -
 REVISED -

STATE OF ILLINOIS
 DEPARTMENT OF TRANSPORTATION

PLAN AND PROFILE, NORTH TRI LEVEL ROADWAY D

SCALE: 1"=50' SHEET NO. 12 OF 18 SHEETS STA. 5383+00.00 TO STA. 5397+00.00

F.A.I. RTE.	SECTION	COUNTY	TOTAL SHEETS	SHEET NO.
57/70	(25-4)R	EFFINGHAM	1760	138
CONTRACT NO. 74295				
FED. ROAD DIST. NO.		ILLINOIS FED. AID PROJECT		