
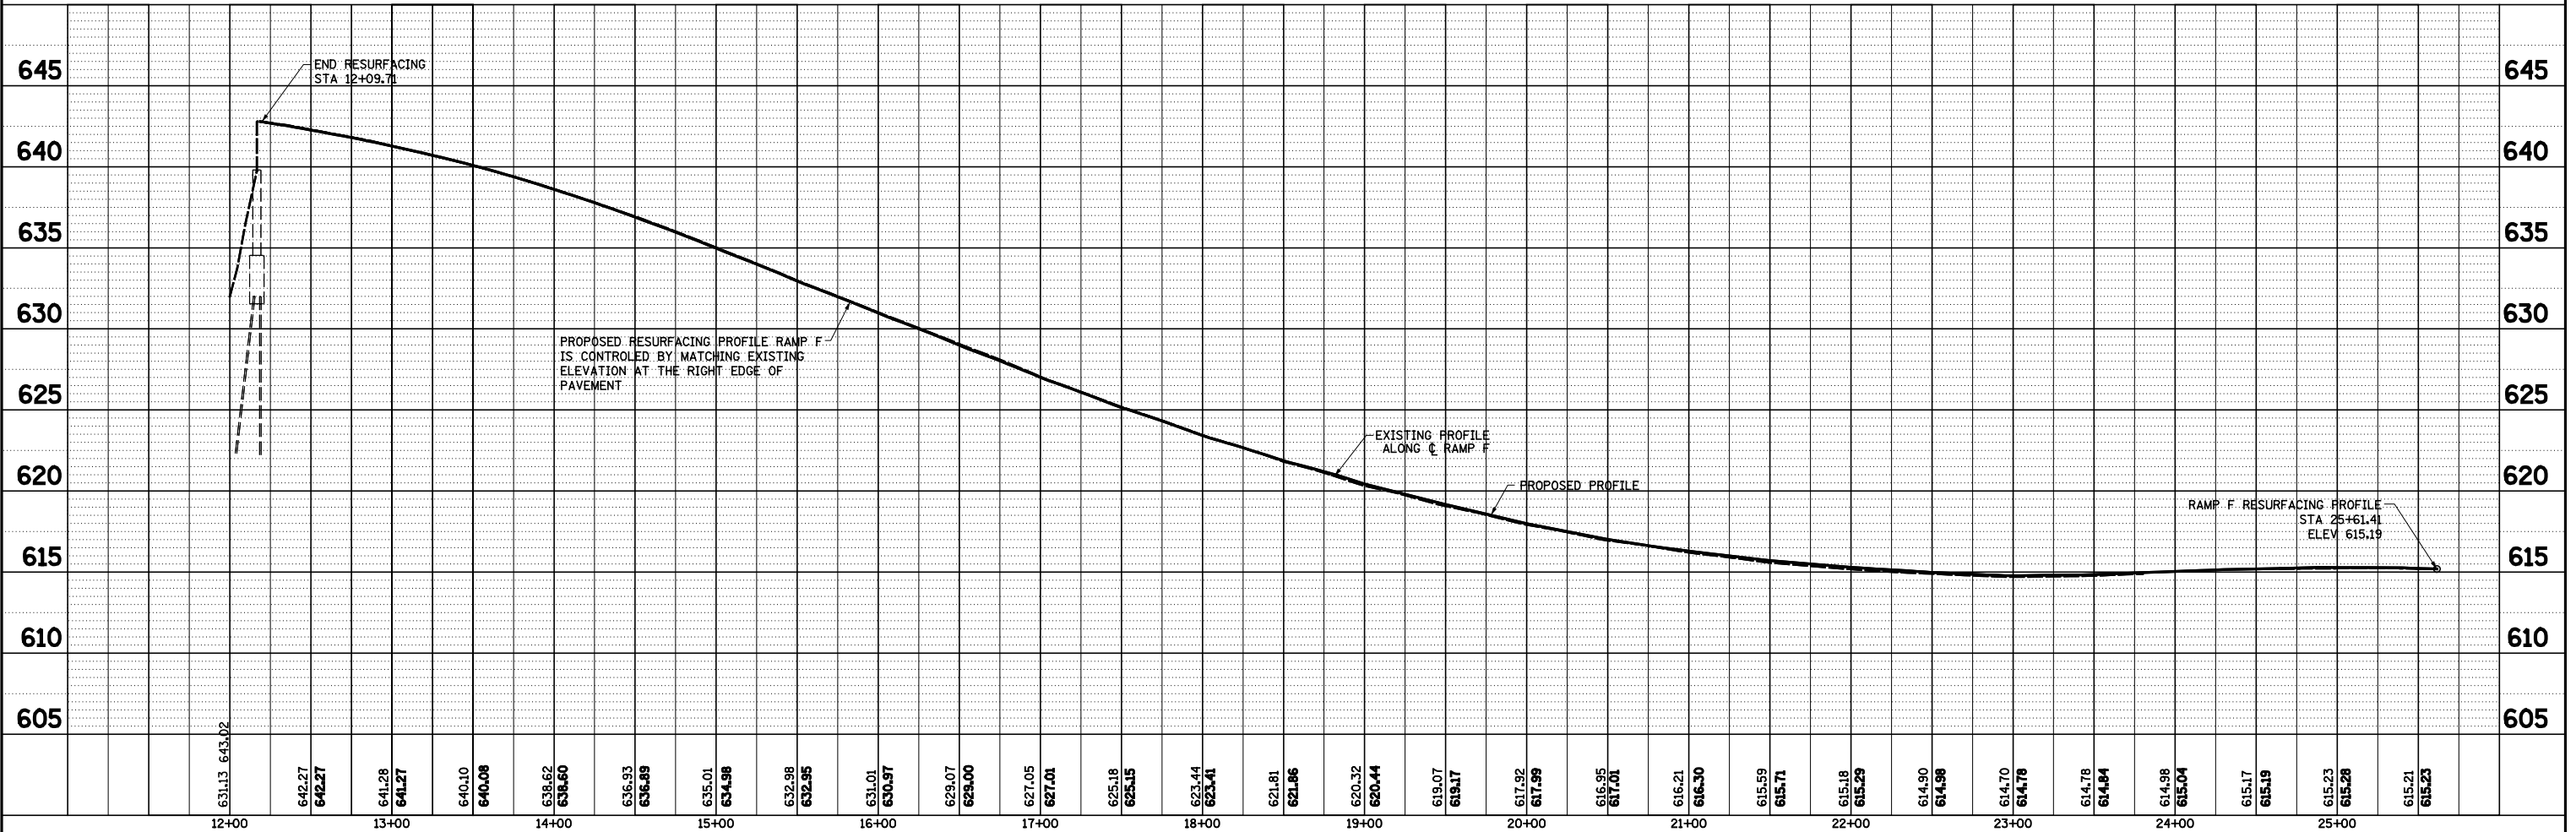


PLAN	SURVEYED	DATE
	PLOTTED	BY
	ALIGNED	CHECKED
	CHECKED	NO.
	CARD FILE NAME	

PROFILE	SURVEYED	DATE
	PLOTTED	BY
	GRADES CHECKED	CHECKED
	STRUCTURE NOTATIONS CHECKED	NO.

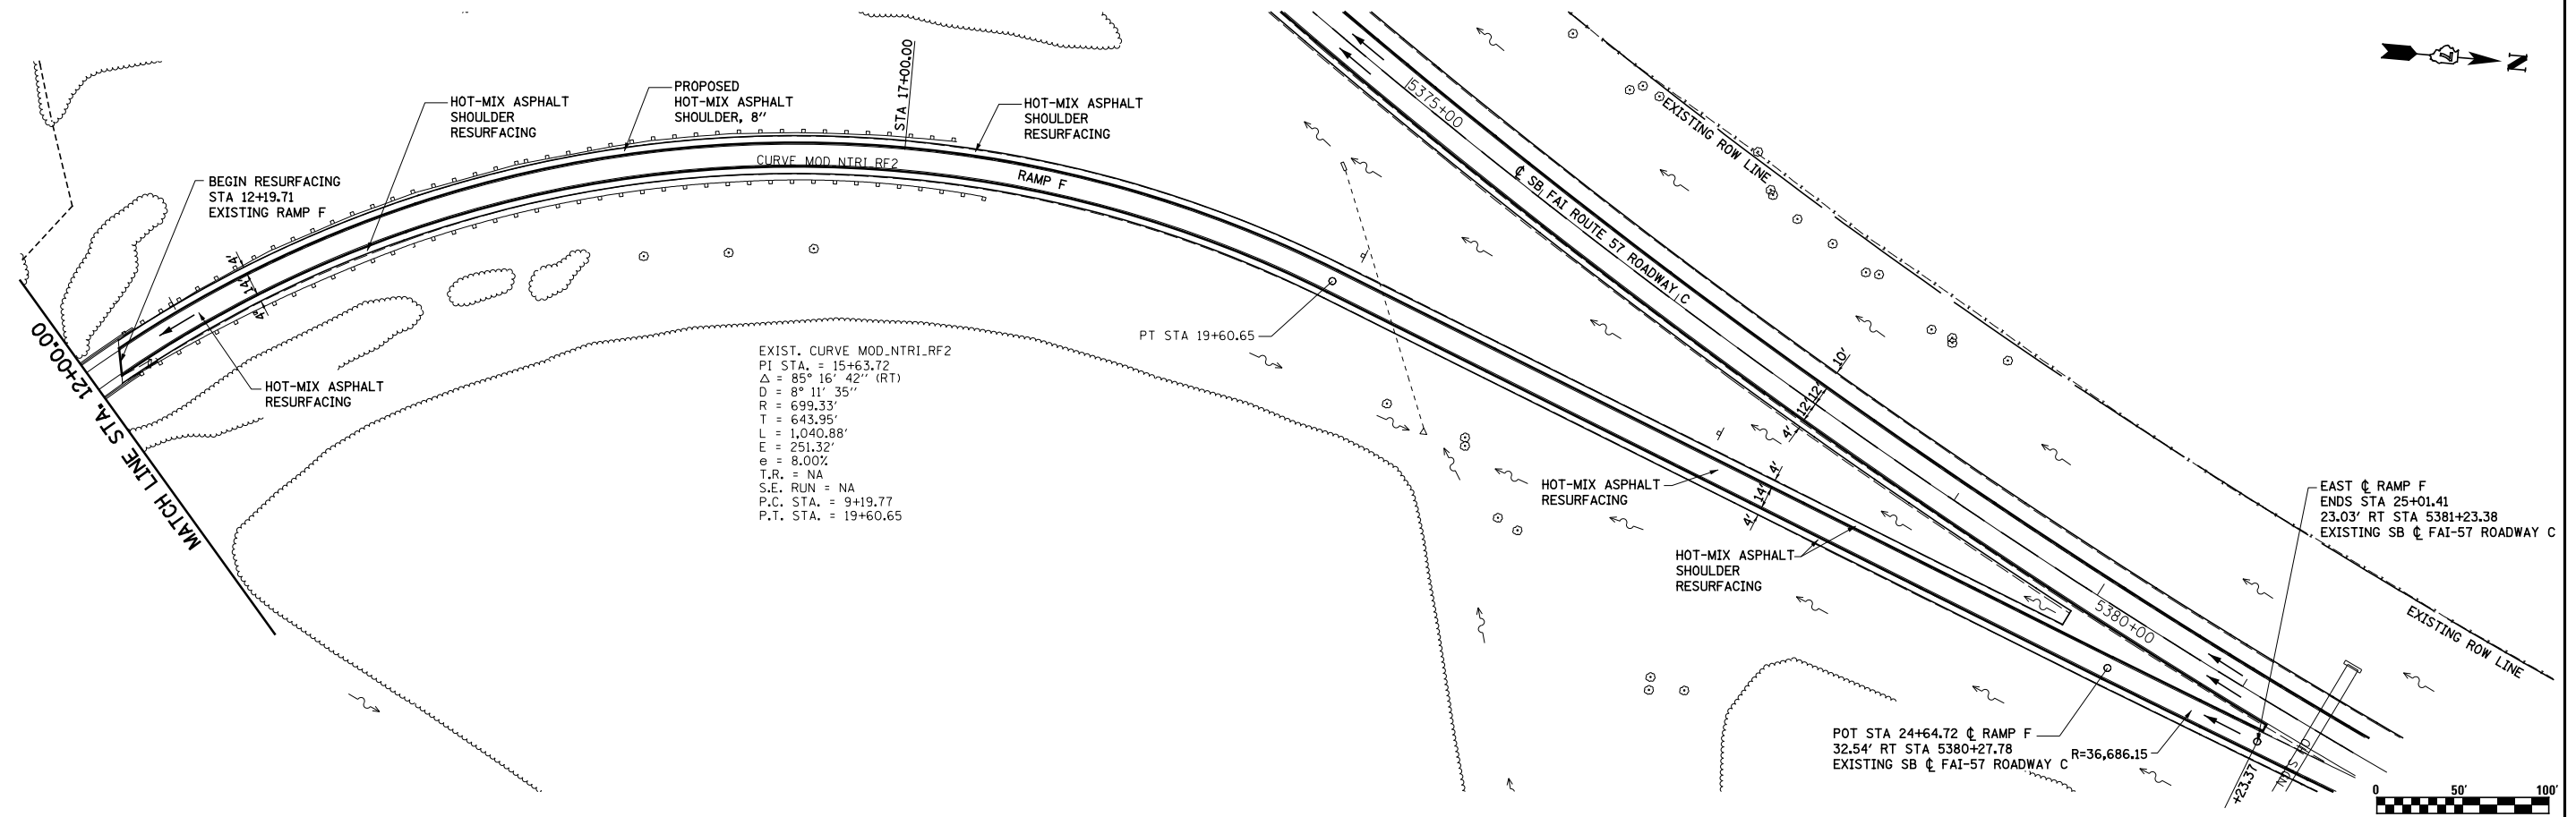

FILE NAME =	USER NAME = *USER*	DESIGNED - JWS	REVISED -	<b>STATE OF ILLINOIS</b> <b>DEPARTMENT OF TRANSPORTATION</b>	<b>PLAN AND PROFILE, NORTH TRI LEVEL RAMP F</b>	F.A.I. RTE.	SECTION	COUNTY	TOTAL SHEETS	SHEET NO.
S:\Projects\403-00072-57-70\dgn\N TriLv\PP_NTRI1570.dgn	PLOT SCALE = *SCALE*	DRAWN - PDB	REVISED -			57/70	(25-4)R	EFFINGHAM	1760	140
PLOT DATE = *DATE*	DATE - 6-5-08	CHECKED - BRM	REVISED -			CONTRACT NO. 74295				

SCALE: 1"=50'     SHEET NO. 14 OF 18 SHEETS     STA. 24+00.00 TO STA. 12+00.00     FED. ROAD DIST. NO.     ILLINOIS FED. AID PROJECT