



PLAN	SURVEYED	DATE
	PLOTTED	
	ALIGNED	
	CHECKED	
	FILED	
	NO.	

PROFILE	SURVEYED	DATE
	PLOTTED	
	GRADES	
	CHECKED	
	STRUCTURE	
	NOTATIONS	
	CHP	
	NO.	

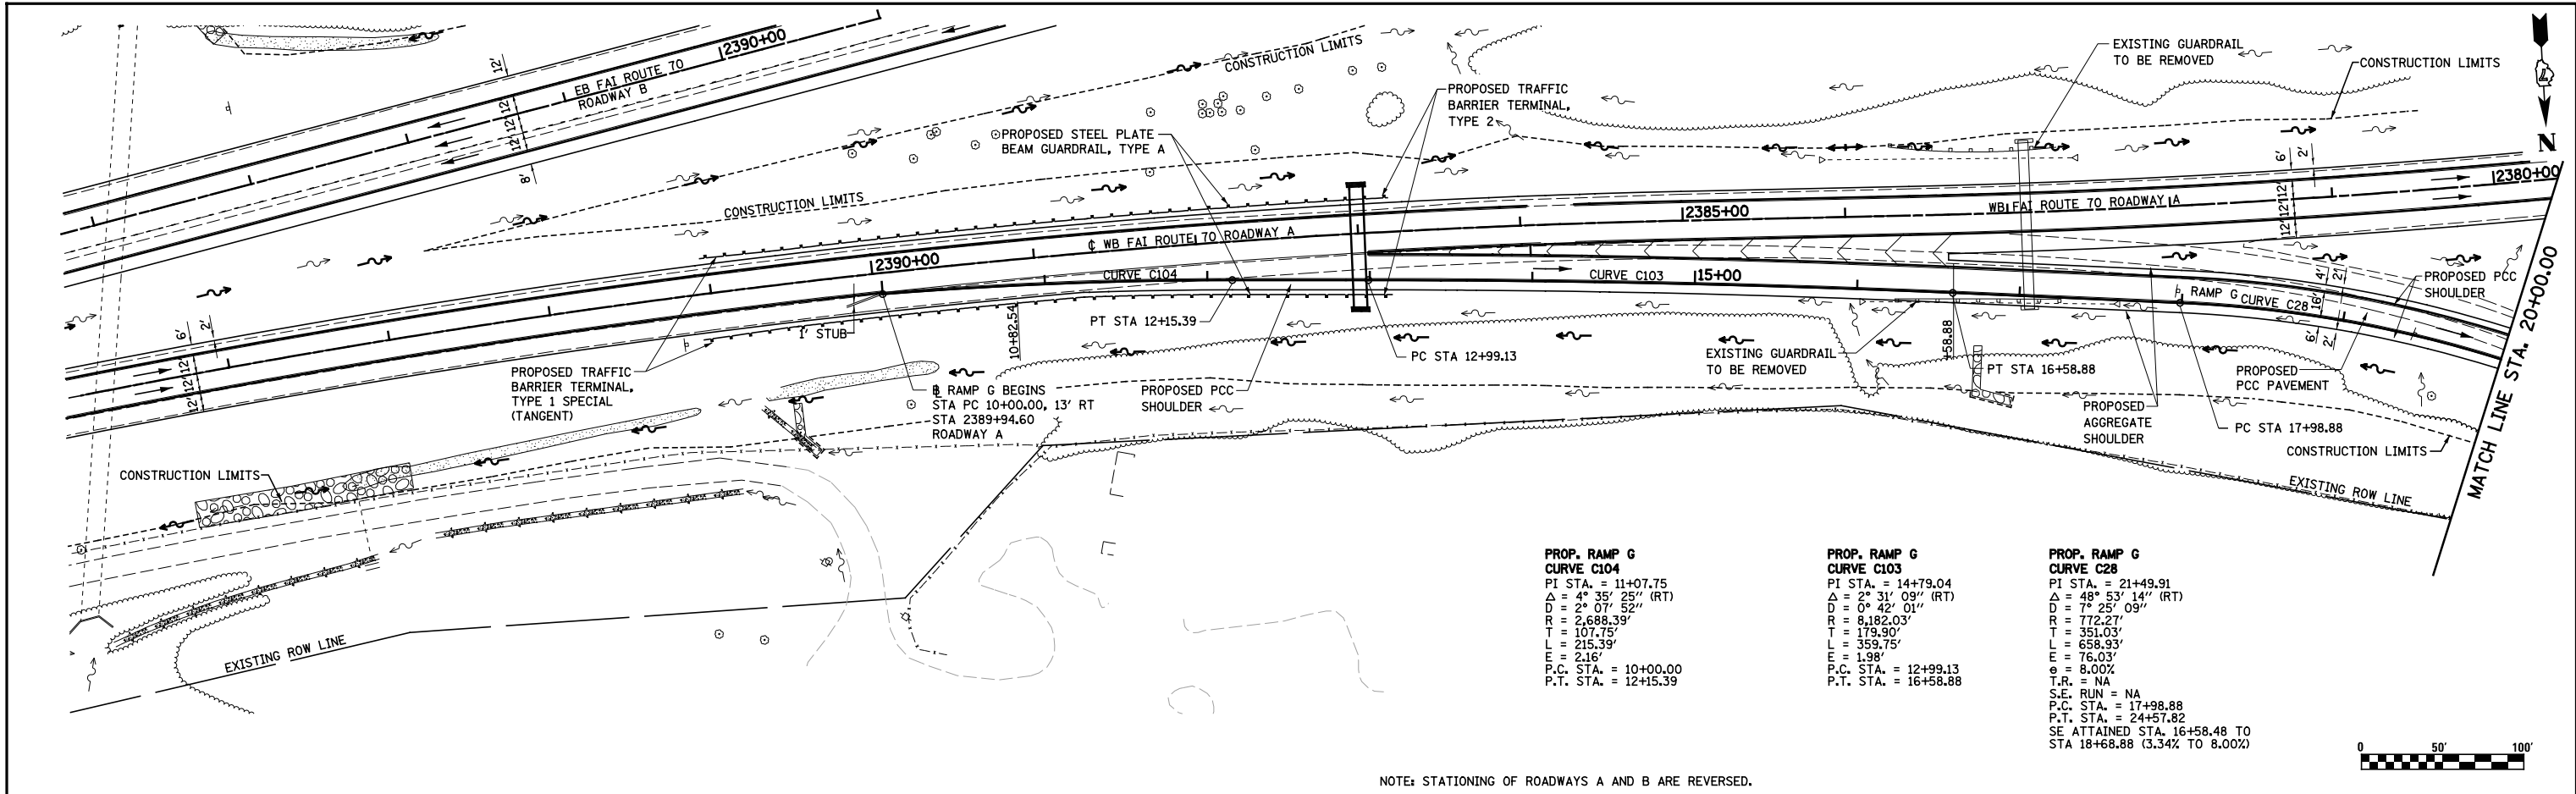

NOTE: STATIONING OF ROADWAYS A AND B ARE REVERSED.

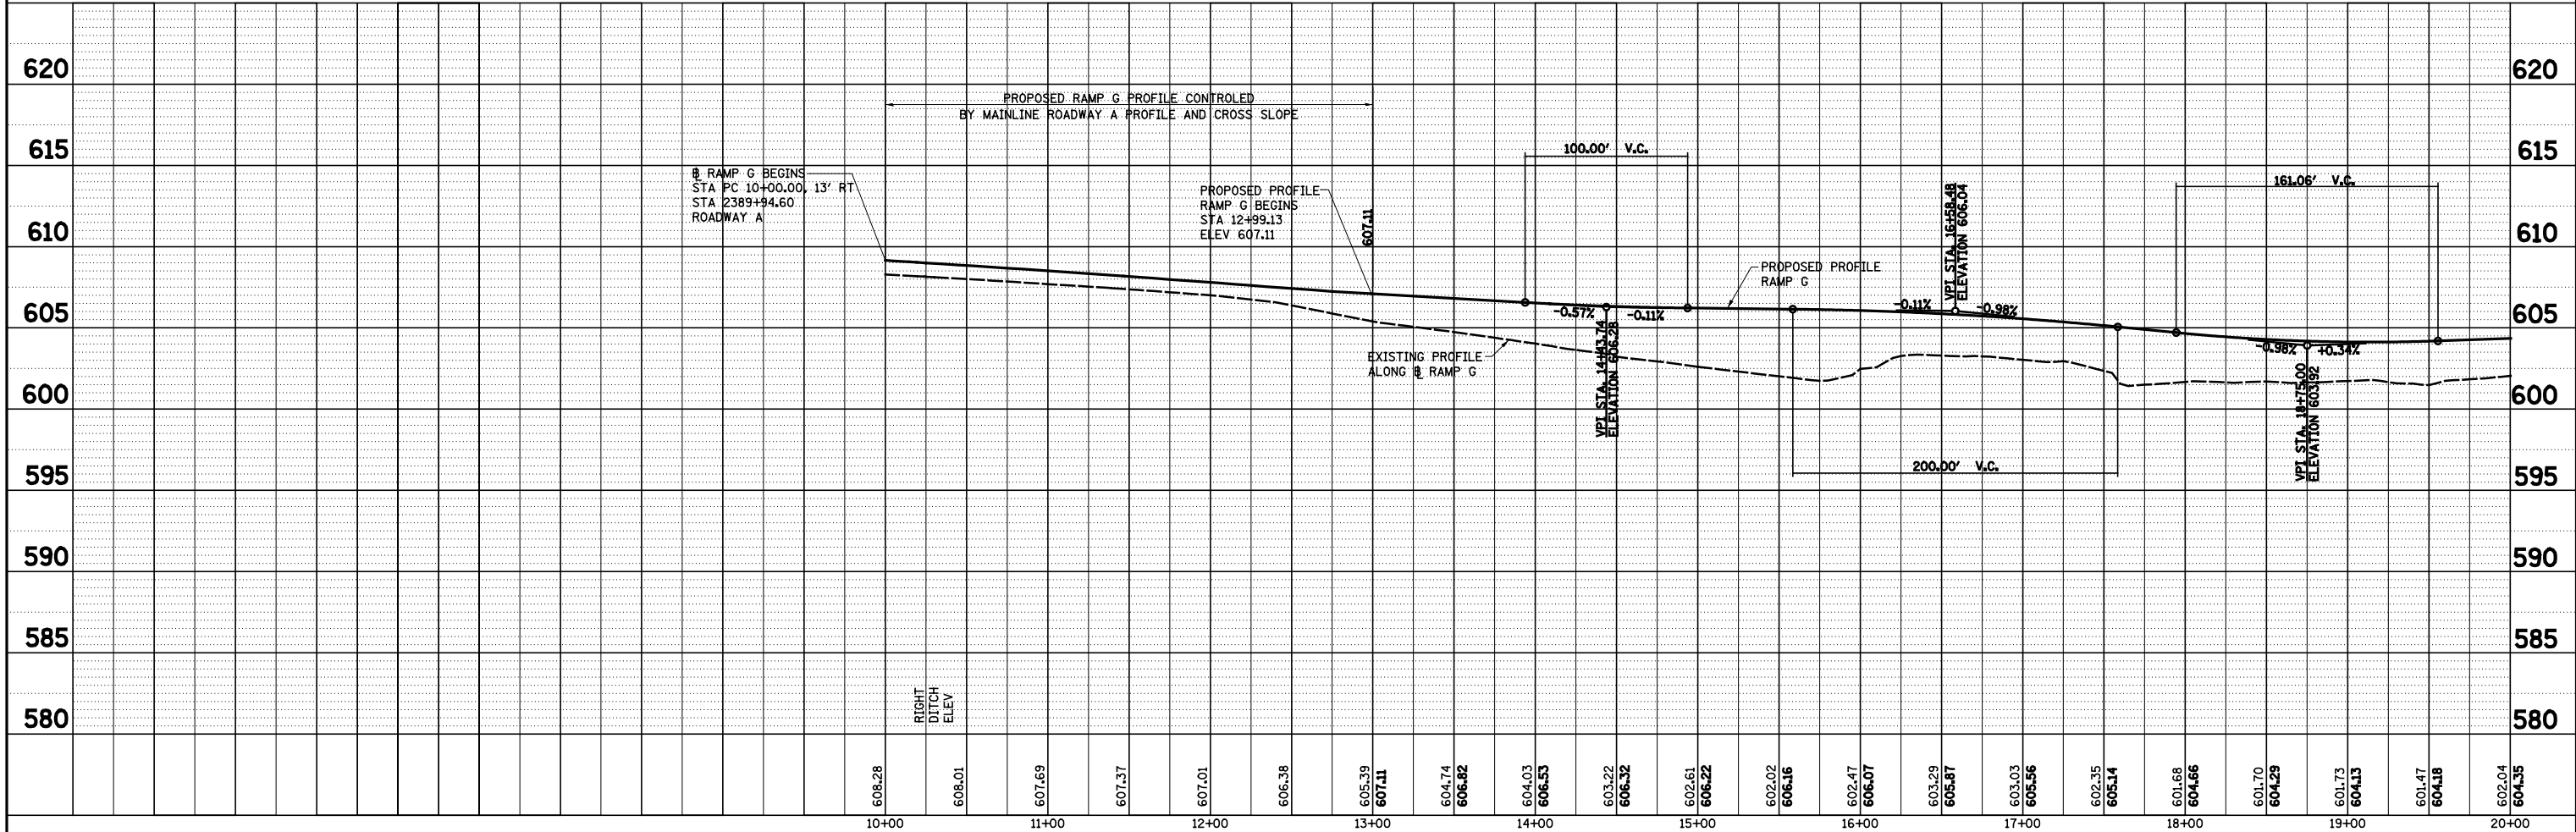

FILE NAME =	USER NAME = *USER*	DESIGNED - JWS	REVISED -	STATE OF ILLINOIS DEPARTMENT OF TRANSPORTATION	PLAN AND PROFILE, NORTH TRI LEVEL RAMP G		F.A.I. RTE.	SECTION	COUNTY	TOTAL SHEETS	SHEET NO.	
S:\Projects\403-00072-57-70\ dgn\N TriLv\PP_NTri1570.dgn		DRAWN - PDB	REVISED -		57/70	(25-4R)	EFFINGHAM	1760	143			
PLOT SCALE = *SCALE*		CHECKED - BRM	REVISED -		SCALE: 1"=50'		SHEET NO. 17 OF 18 SHEETS		STA. 10+00.00 TO STA. 20+00.00		CONTRACT NO. 74295	
PLOT DATE = *DATE*		DATE - 6-5-08	REVISED -		FED. ROAD DIST. NO.		ILLINOIS FED. AID PROJECT		STATIONING		TOTAL SHEETS	