
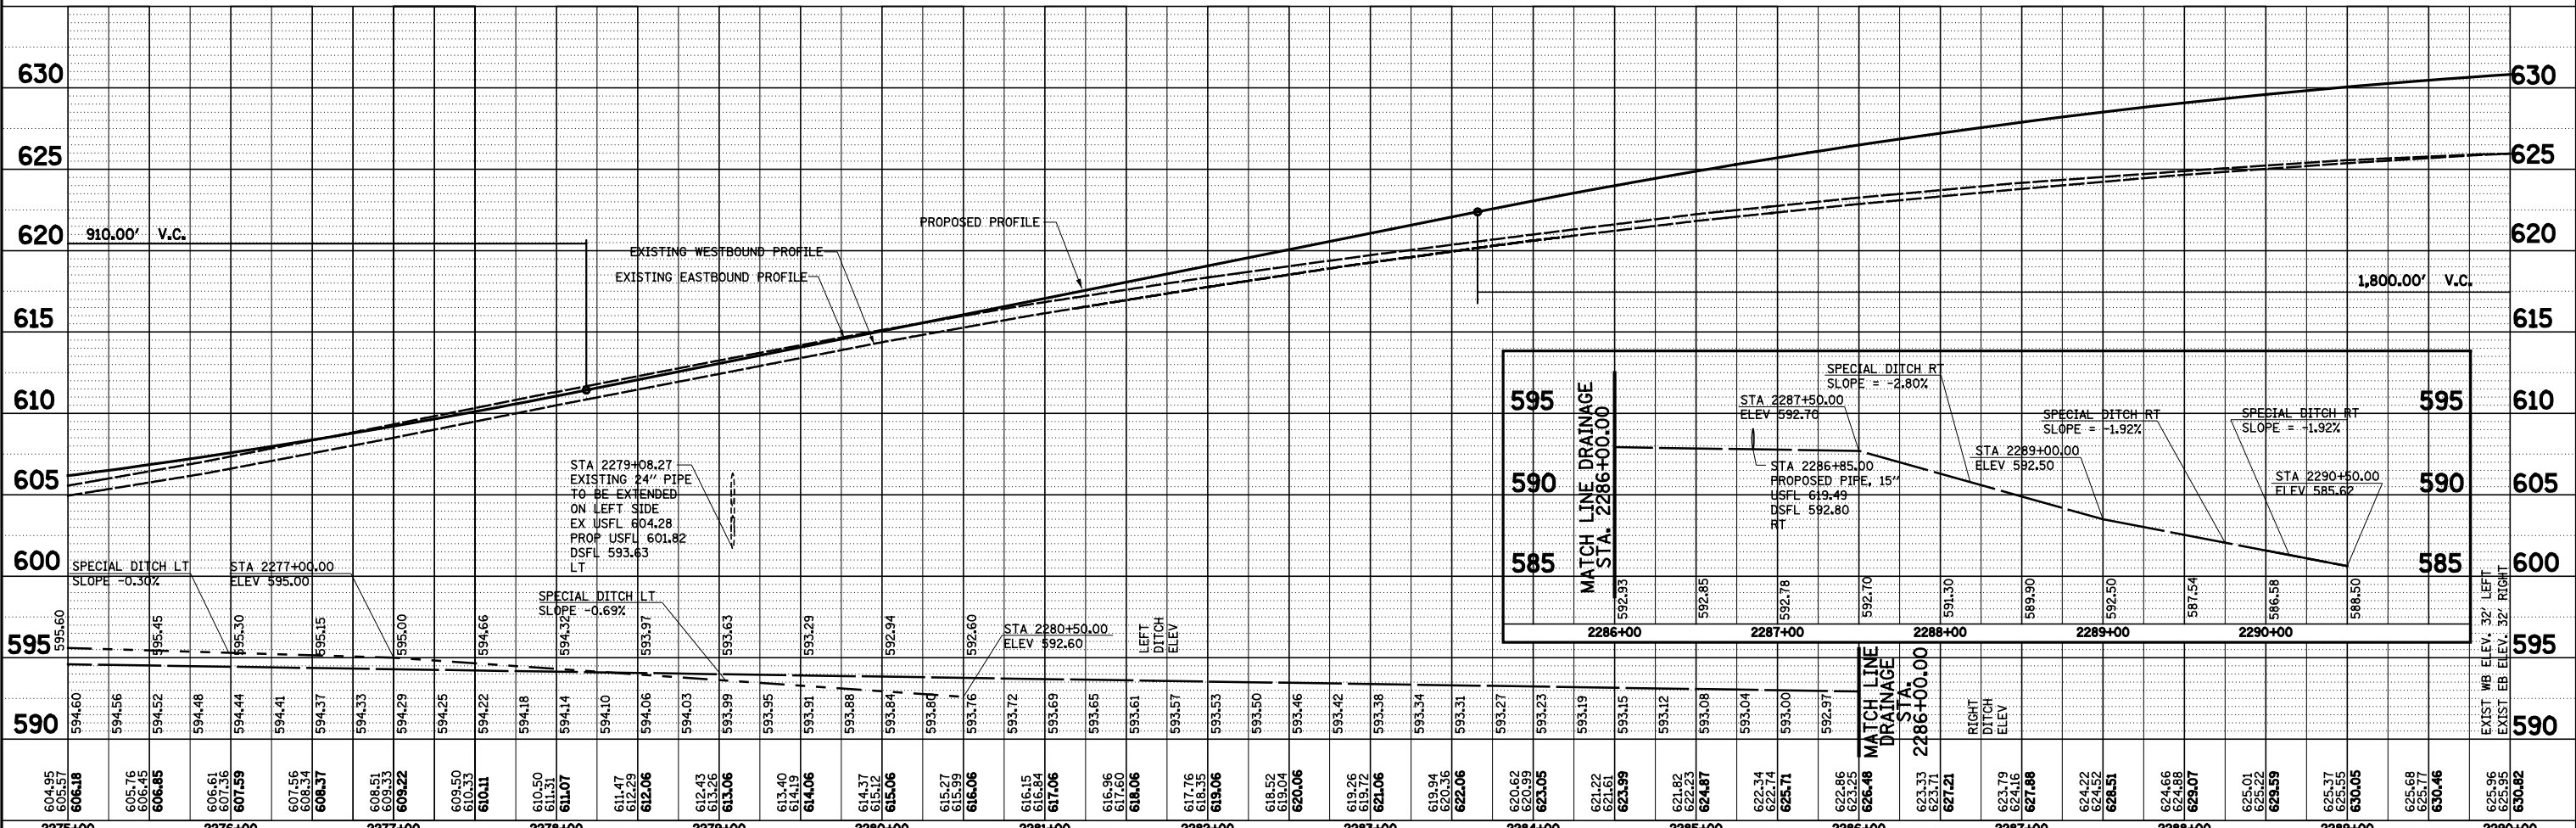


PLAN	SURVEYED	DATE
	PLOTTED	BY
	GRADES CHECKED	
	STRUCTURE NOTATIONS CHECKED	
	NOTE BOOK NO.	
	FILE NAME	

PROFILE	SURVEYED	DATE
	PLOTTED	BY
	GRADES CHECKED	
	STRUCTURE NOTATIONS CHECKED	
	NOTE BOOK NO.	
	FILE NAME	

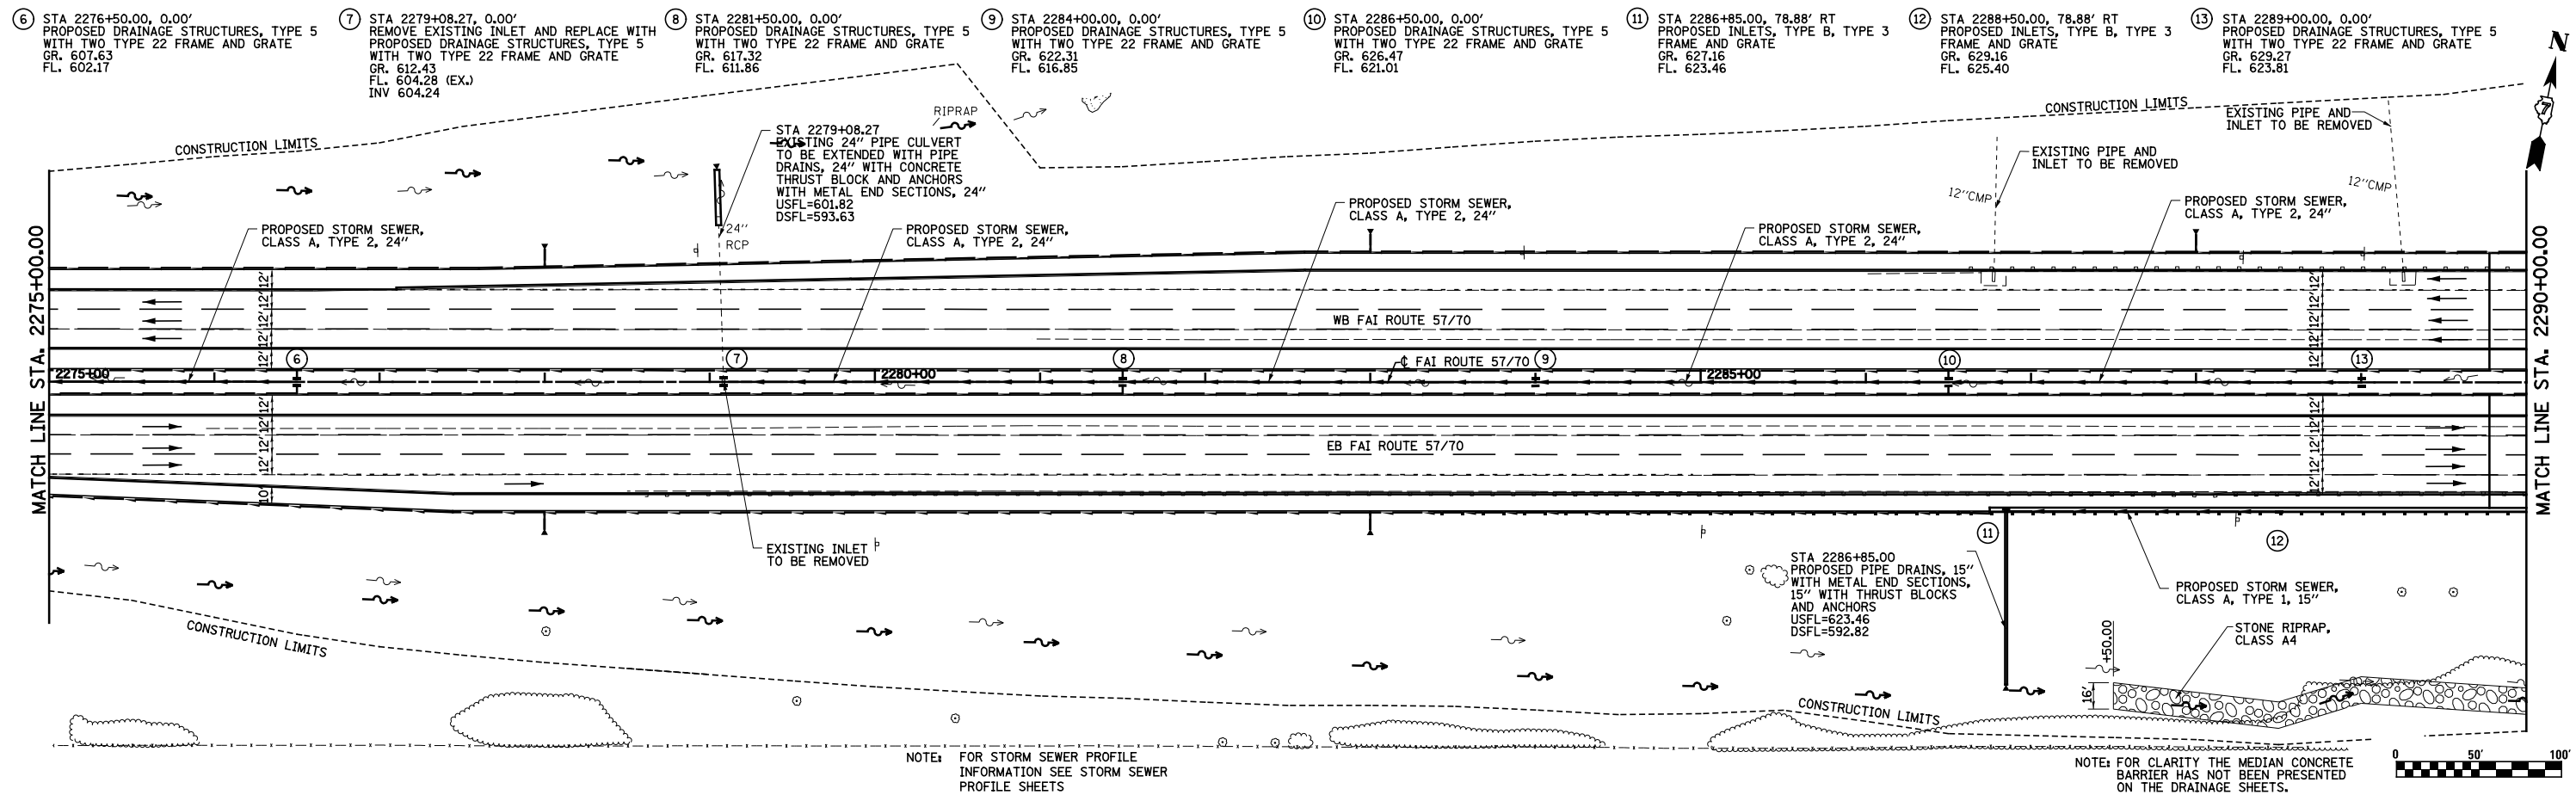

FILE NAME =	USER NAME = *USER*	DESIGNED - JWS	REVISED -
S:\Projects\403-00072-57-70\dmn Tr\lv\dmn PP.Ntr\1517.dgn		DRAWN - PDB	REVISED -
		CHECKED - BRM	REVISED -
		DATE - 3-25-08	REVISED -

**STATE OF ILLINOIS  
DEPARTMENT OF TRANSPORTATION**

**DRAINAGE PLAN AND PROFILE, FAI ROUTE 57/70**

SCALE: 1"=50'      SHEET NO. 2 OF 11 SHEETS      STA. 2275+00.00 TO STA. 2290+00.00      FED. ROAD DIST. NO.      ILLINOIS FED. AID PROJECT

F.A.I. RTE.	SECTION	COUNTY	TOTAL SHEETS	SHEET NO.
57/70	(25-4R)	EFFINGHAM	1760	263
CONTRACT NO. 74295				