
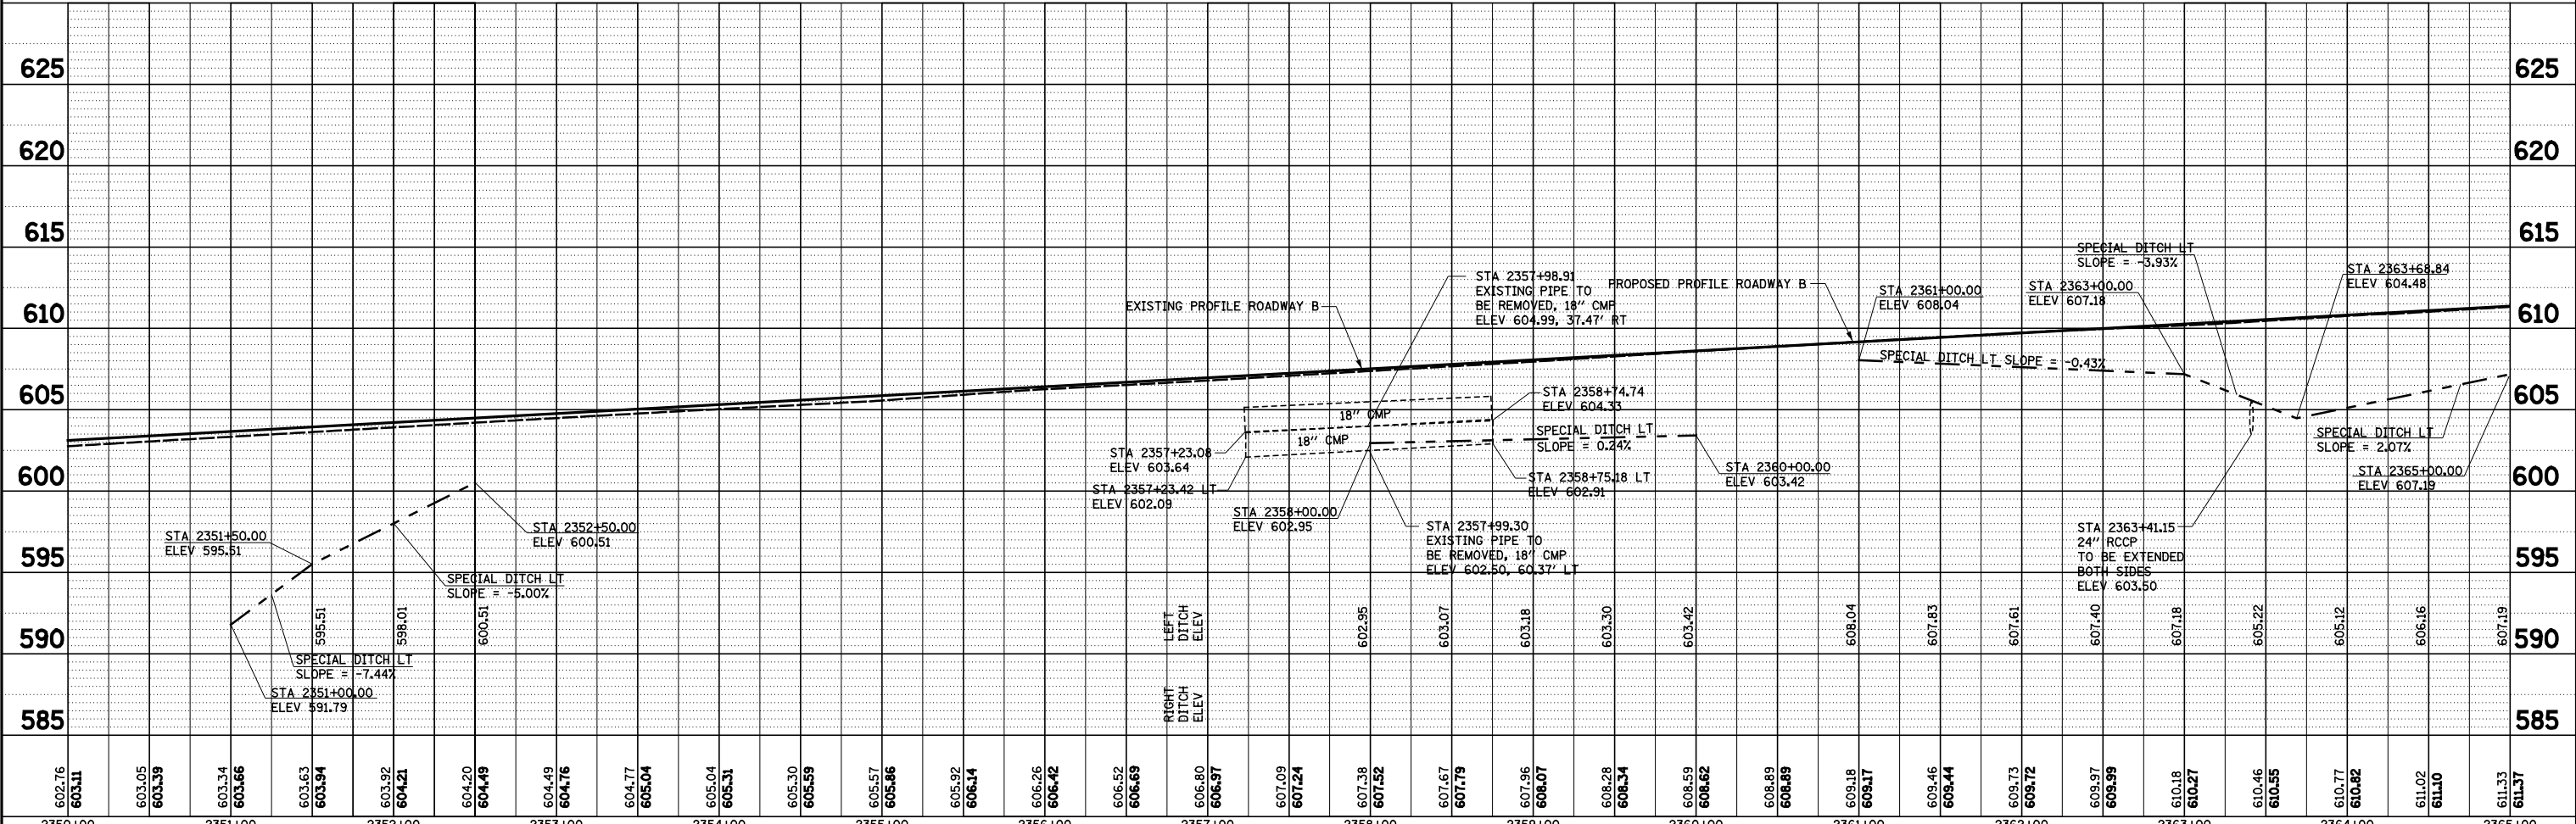


PLAN	SURVEYED	DATE
	PLOTTED	BY
	ALIGNED	
	CHECKED	
	REVISIONS	
	NO. FILE NAME	

PROFILE	SURVEYED	DATE
	GRADES CHECKED	BY
	STRUCTURE	
	NOTATIONS	
	NO.	

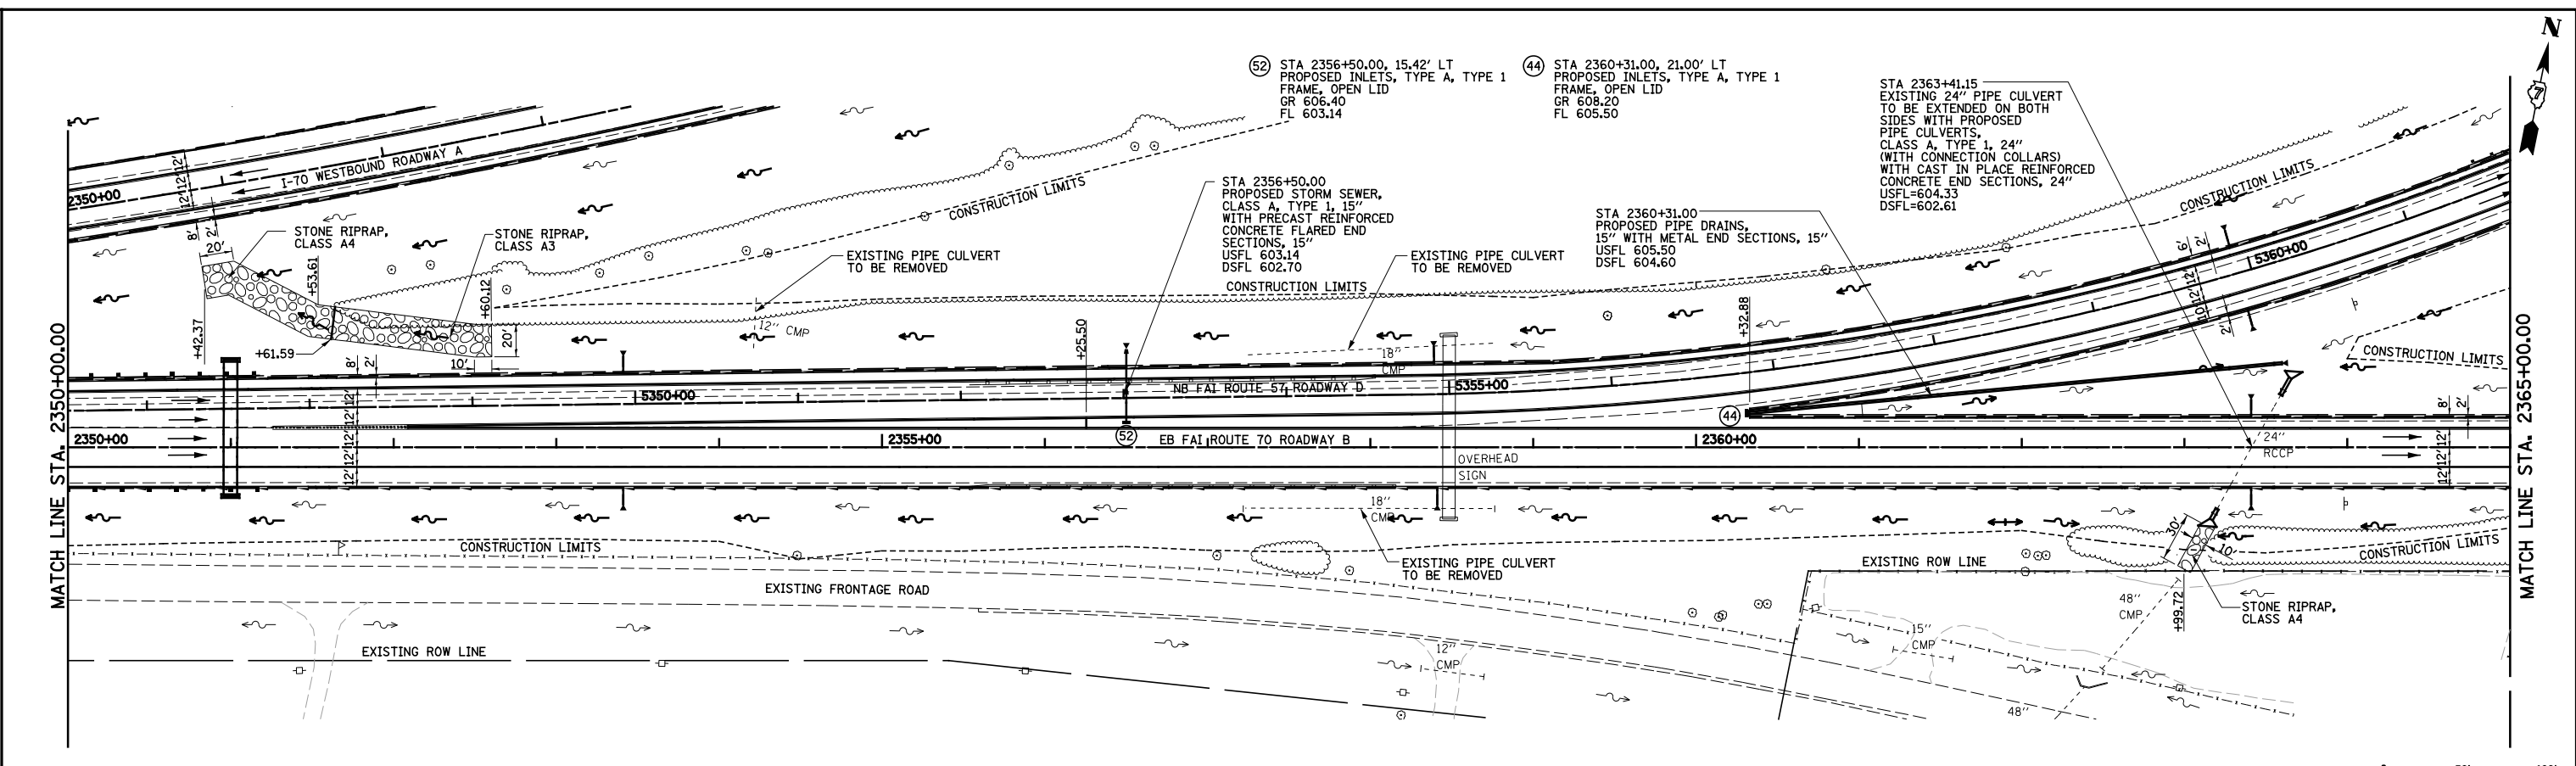

FILE NAME :	USER NAME : #USER#	DESIGNED - JWS	REVISED -
		DRAWN - PDB	REVISED -
		CHECKED - BRM	REVISED -
		DATE - 3-25-08	REVISED -

STATE OF ILLINOIS		DRAINAGE PLAN AND PROFILE, NORTH TRI LEVEL ROADWAY B	
DEPARTMENT OF TRANSPORTATION			

F.A.I. RTE.	SECTION	COUNTY	TOTAL SHEETS	SHEET NO.
57/70	(25-4R)	EFFINGHAM	1760	268

SCALE: 1"=50' SHEET NO. 7 OF 11 SHEETS STA. 2350+00.00 TO STA. 2365+00.00

FED. ROAD DIST. NO. ILLINOIS FED. AID PROJECT CONTRACT NO. 74295