
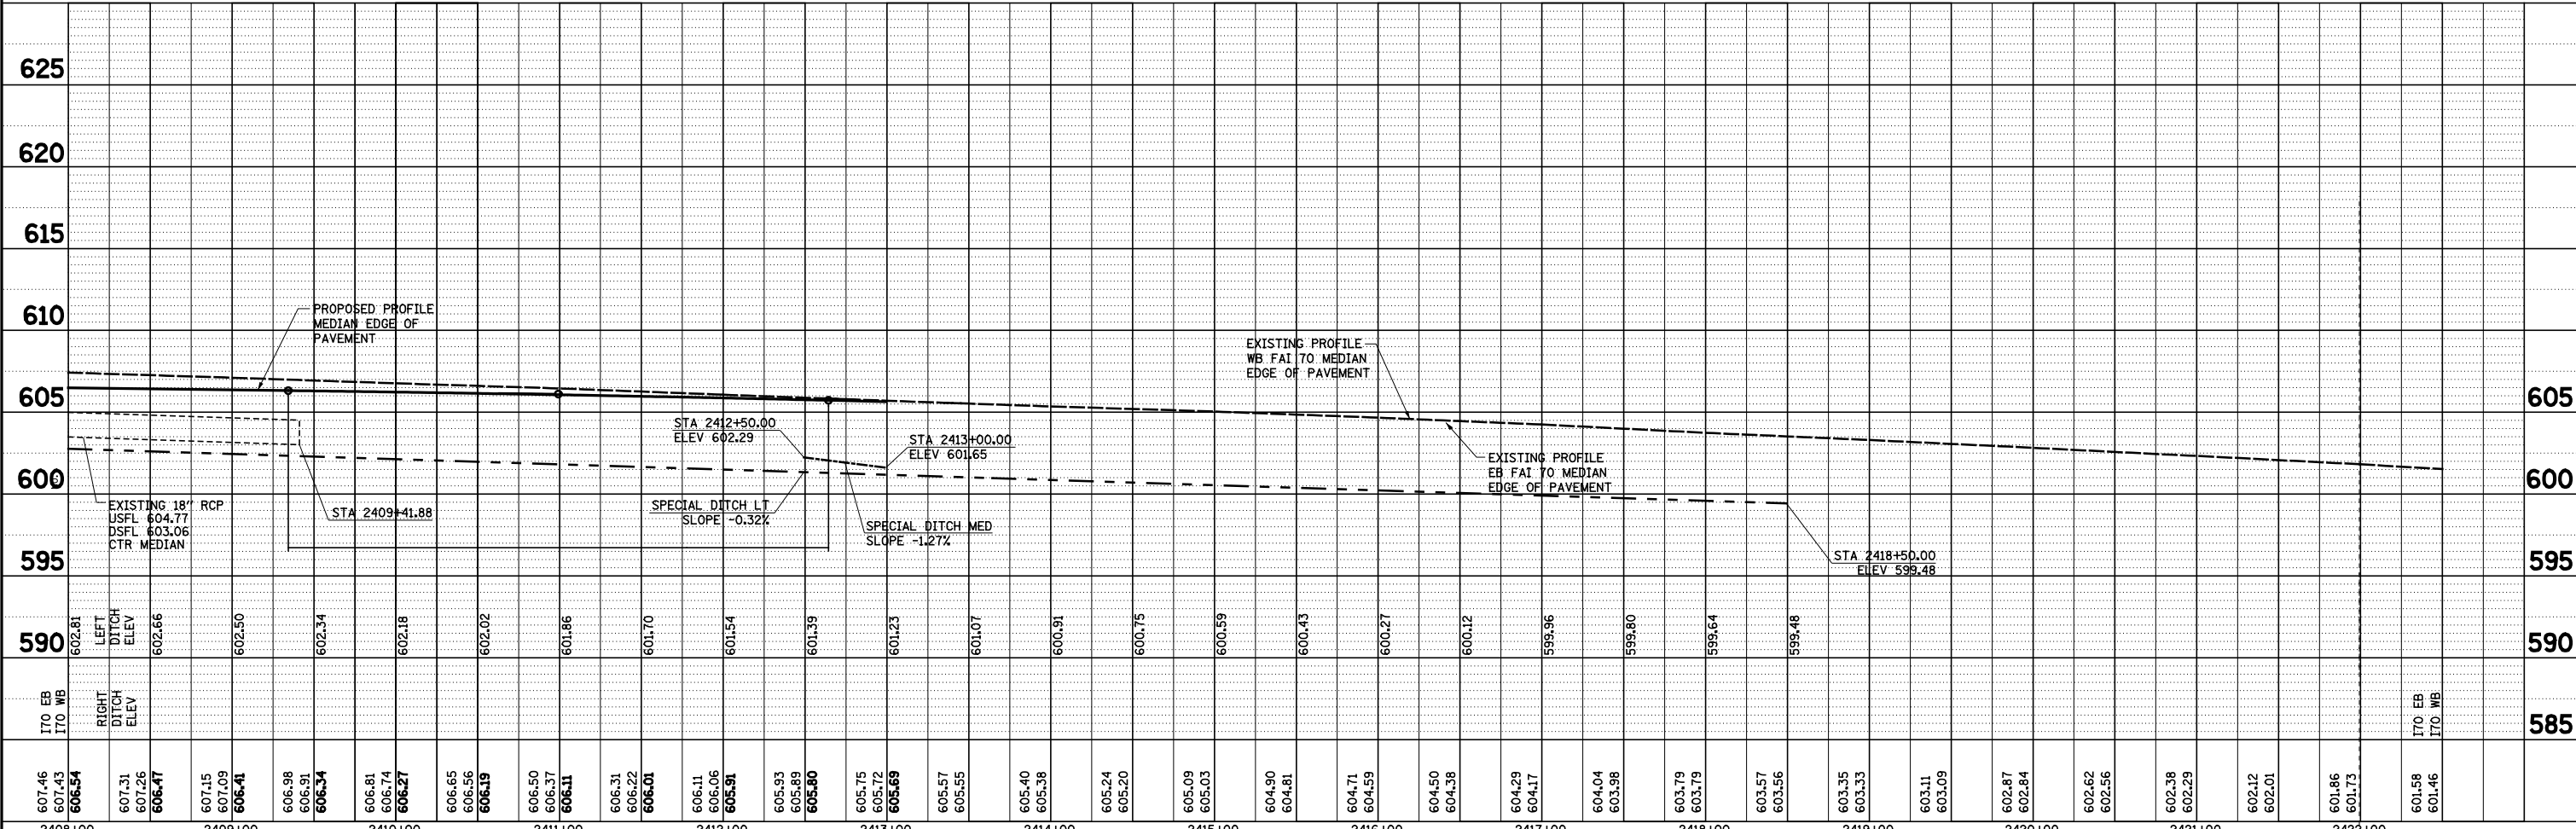


PLAN	SURVEYED	DATE
	PLOTTED	
	ALIGNMENT CHECKED	
	GRADE CHECKED	
	STRUCTURE NOTATIONS CHECKED	
	NOTE BOOK NO.	
	CADD FILE NAME	

PROFILE	SURVEYED	DATE
	PLOTTED	
	GRADES CHECKED	
	STRUCTURE NOTATIONS CHECKED	
	NOTE BOOK NO.	
	CADD FILE NAME	

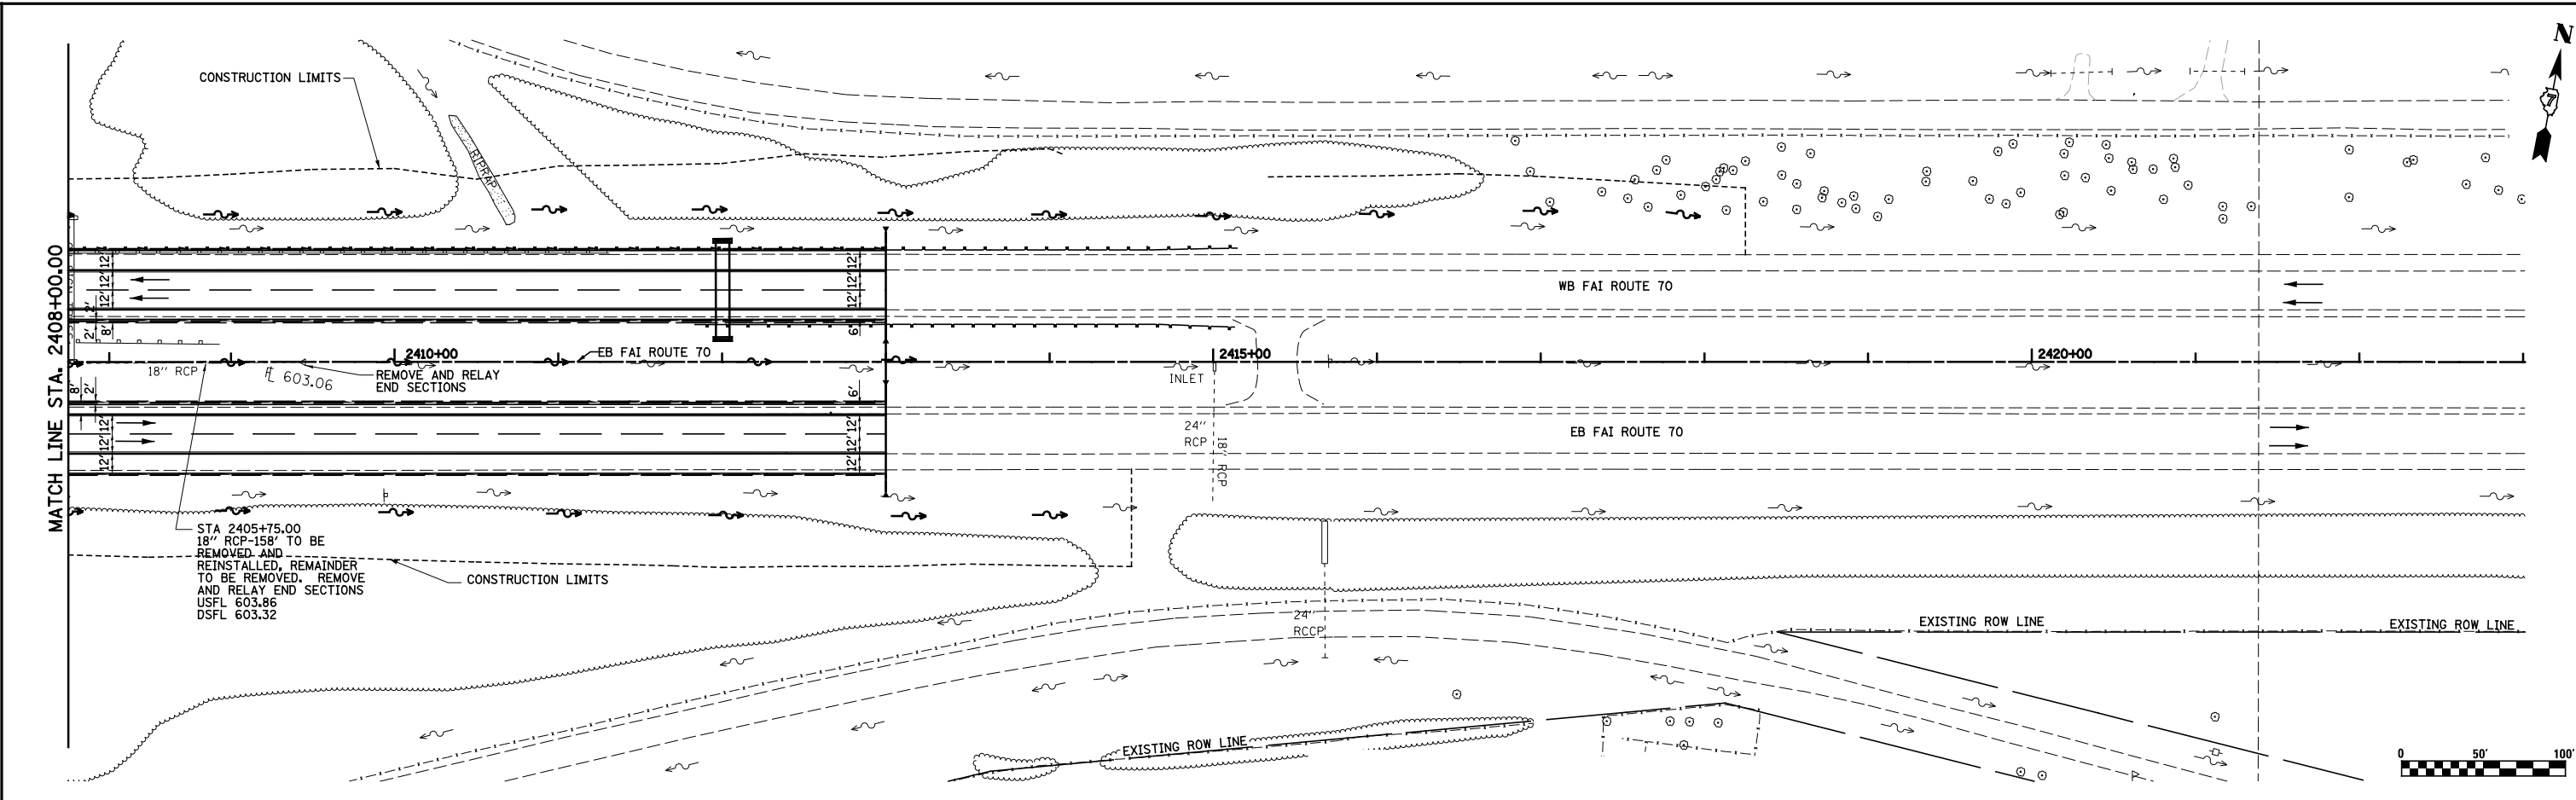

FILE NAME = S:\Projects\403-00072-57-70\dmn TrLvl\dmn PP.Ntr\5171.dgn	USER NAME = *USER*	DESIGNED - JWS	REVISOR -
		DRAWN - PDB	REVISOR -
		CHECKED - BRM	REVISOR -
		DATE - 3-25-08	REVISOR -

**STATE OF ILLINOIS
DEPARTMENT OF TRANSPORTATION**

DRAINAGE PLAN AND PROFILE, NORTH TRI LEVEL FAI ROUTE 70

SCALE: 1"=50' SHEET NO. 11 OF 11 SHEETS STA. 2408+00.00 TO STA. 2422+50.00

F.A.I. RTE. 57/70	SECTION (25-4R)	COUNTY EFFINGHAM	TOTAL SHEETS 1760	SHEET NO. 272
CONTRACT NO. 74295			ILLINOIS FED. AID PROJECT	