
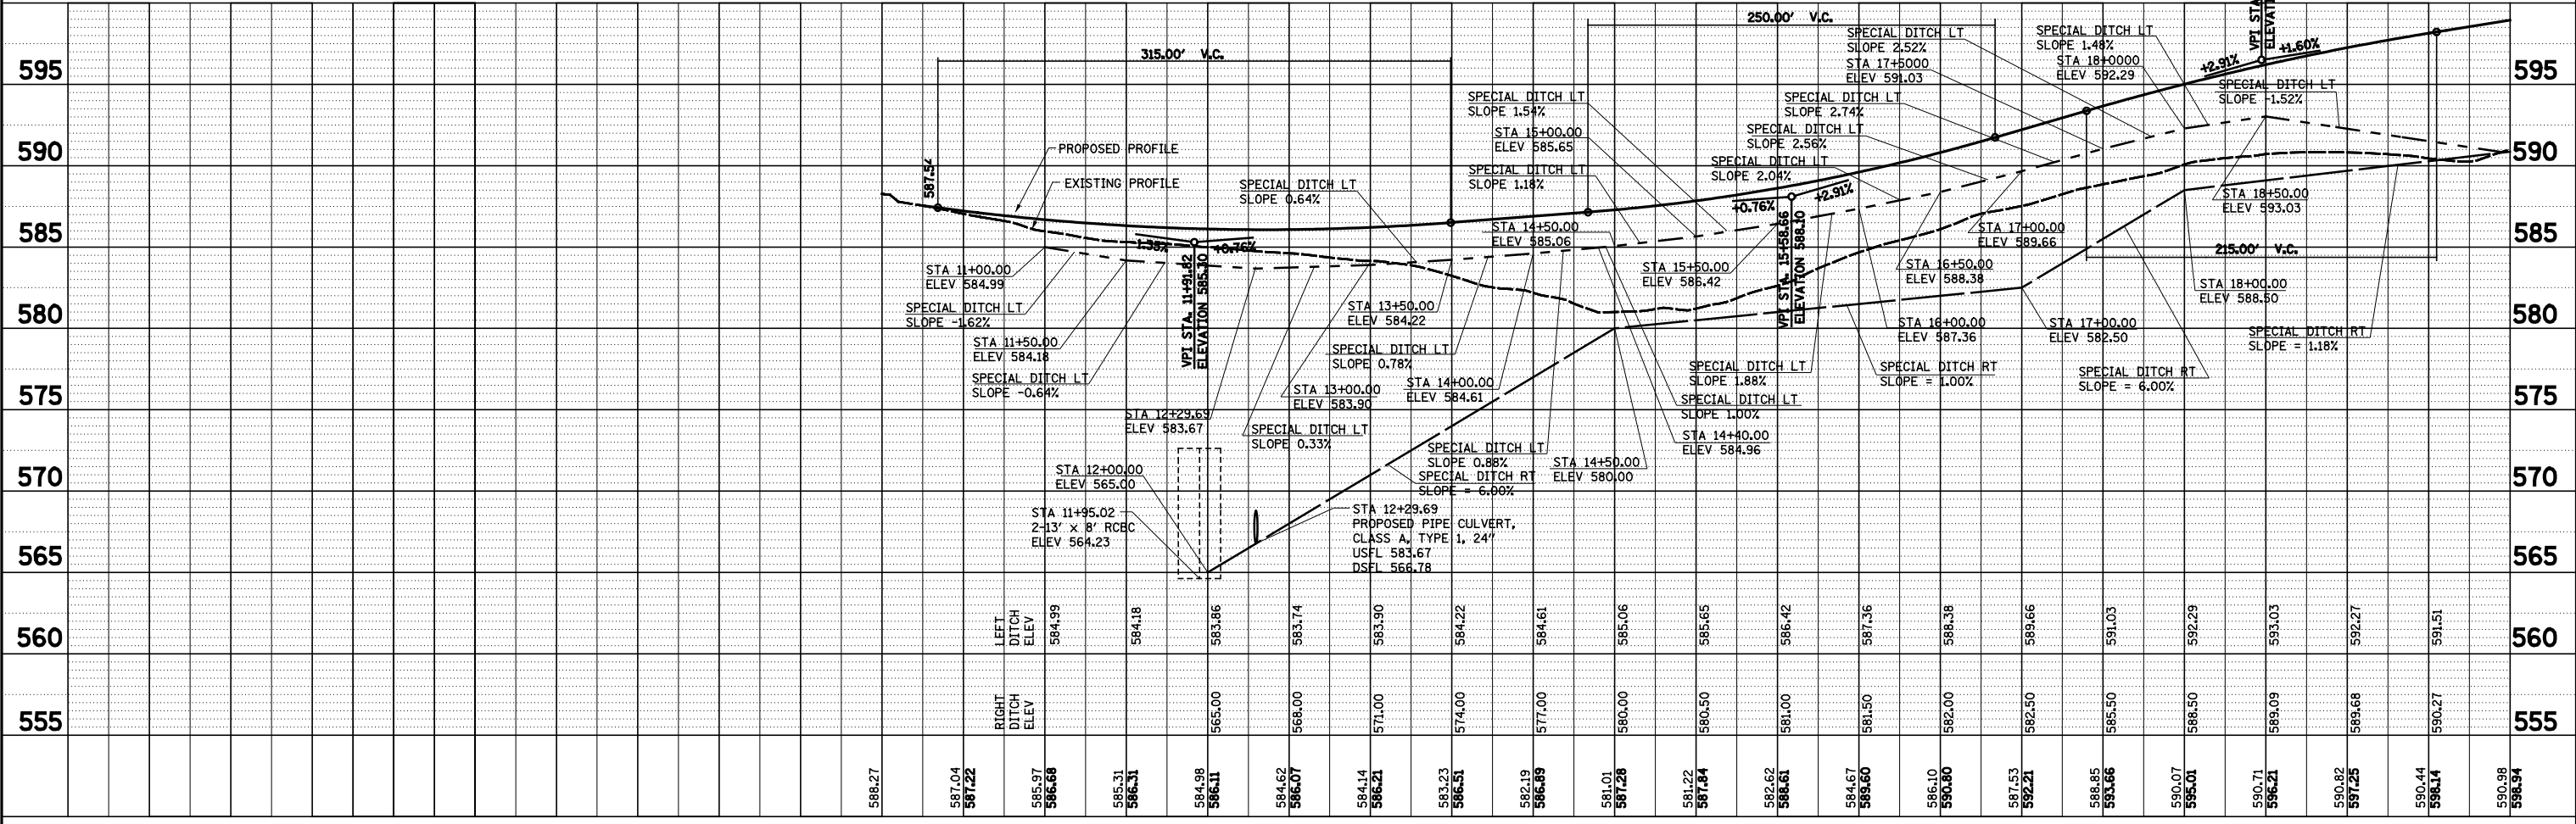


| | | | |
|------|-----------------|----|------|
| PLAN | SURVEYED | BY | DATE |
| | PLOTTED | | |
| | ALIGNED | | |
| | CHECKED | | |
| | DESIGNED | | |
| | NO. _____ | | |
| | FILE NAME _____ | | |

| | | | |
|---------|-----------------------------|----|------|
| PROFILE | SURVEYED | BY | DATE |
| | PLOTTED | | |
| | GRADES CHECKED | | |
| | STRUCTURE NOTATIONS CHECKED | | |
| | NO. _____ | | |
| | FILE NAME _____ | | |

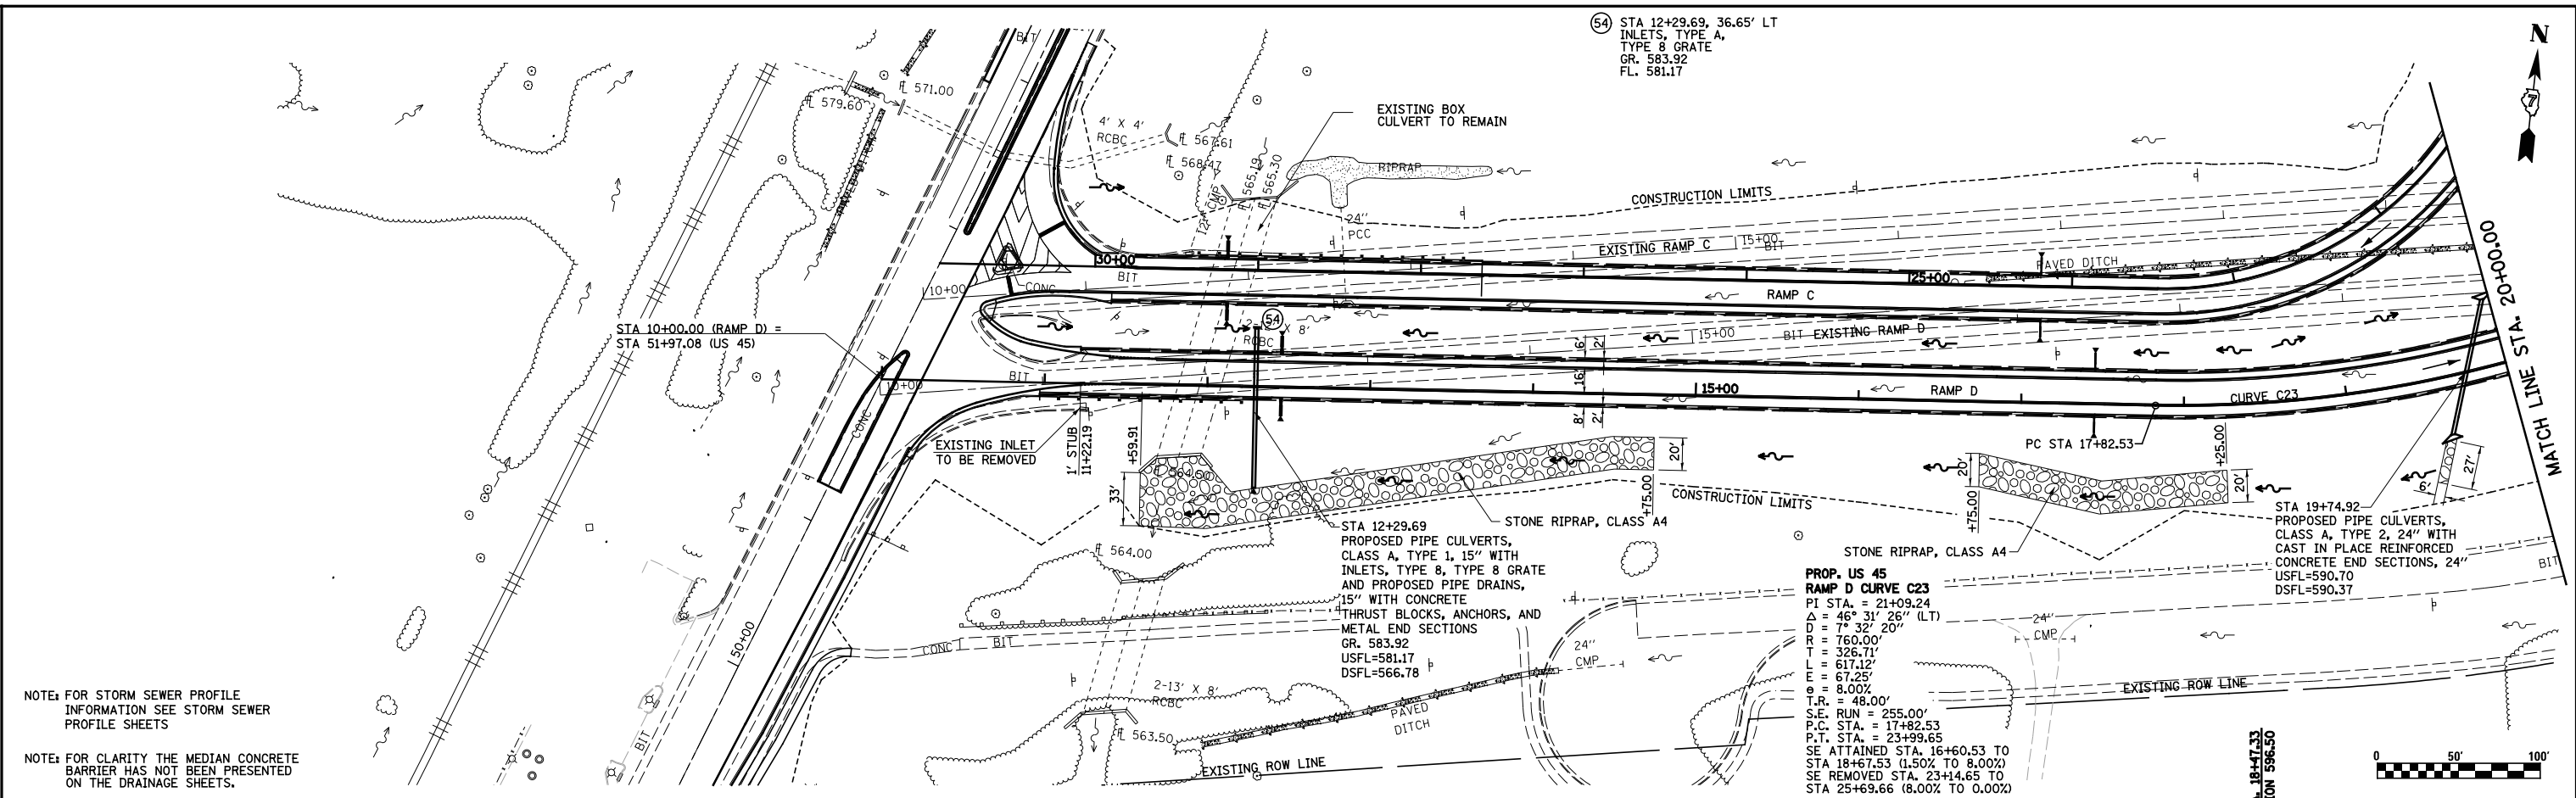

| | | | | | | | | | | | |
|----------------------|--------------------|----------------|---------------|---|--|---------------------------|--------------------------------|-----------------------|---------------------------|--------------------|--|
| FILE NAME = | USER NAME = *USER* | DESIGNED - JWS | REVISED - | STATE OF ILLINOIS DEPARTMENT OF TRANSPORTATION | DRAINAGE PLAN AND PROFILE, US ROUTE 45 - RAMP D | F.A.I. R.T.E. = 57/70 | SECTION = (25-4R) | COUNTY = EFFINGHAM | TOTAL SHEETS = 1760 | SHEET NO. = 287 | |
| PLOT SCALE = *SCALE* | CHECKED - BRM | REVISED - | SCALE: 1"=50' | | | SHEET NO. 10 OF 11 SHEETS | STA. 10+00.00 TO STA. 20+00.00 | FED. ROAD DIST. NO. = | ILLINOIS FED. AID PROJECT | CONTRACT NO. 74295 | |
| PLOT DATE = *DATE* | DATE - 3-25-08 | REVISED - | | | | | | | | | |
| | | | | | | | | | | | |