


PLAN	SURVEYED	BY	DATE
	PLOTTED		
	ALIGNED		
	CHECKED		
	DESIGNED		
	FILE NAME		
	NO.		


PROFILE	SURVEYED	BY	DATE
	PLOTTED		
	GRADES CHECKED		
	STRUCTURE		
	NOT AT THIS OFFICE		
	NO.		

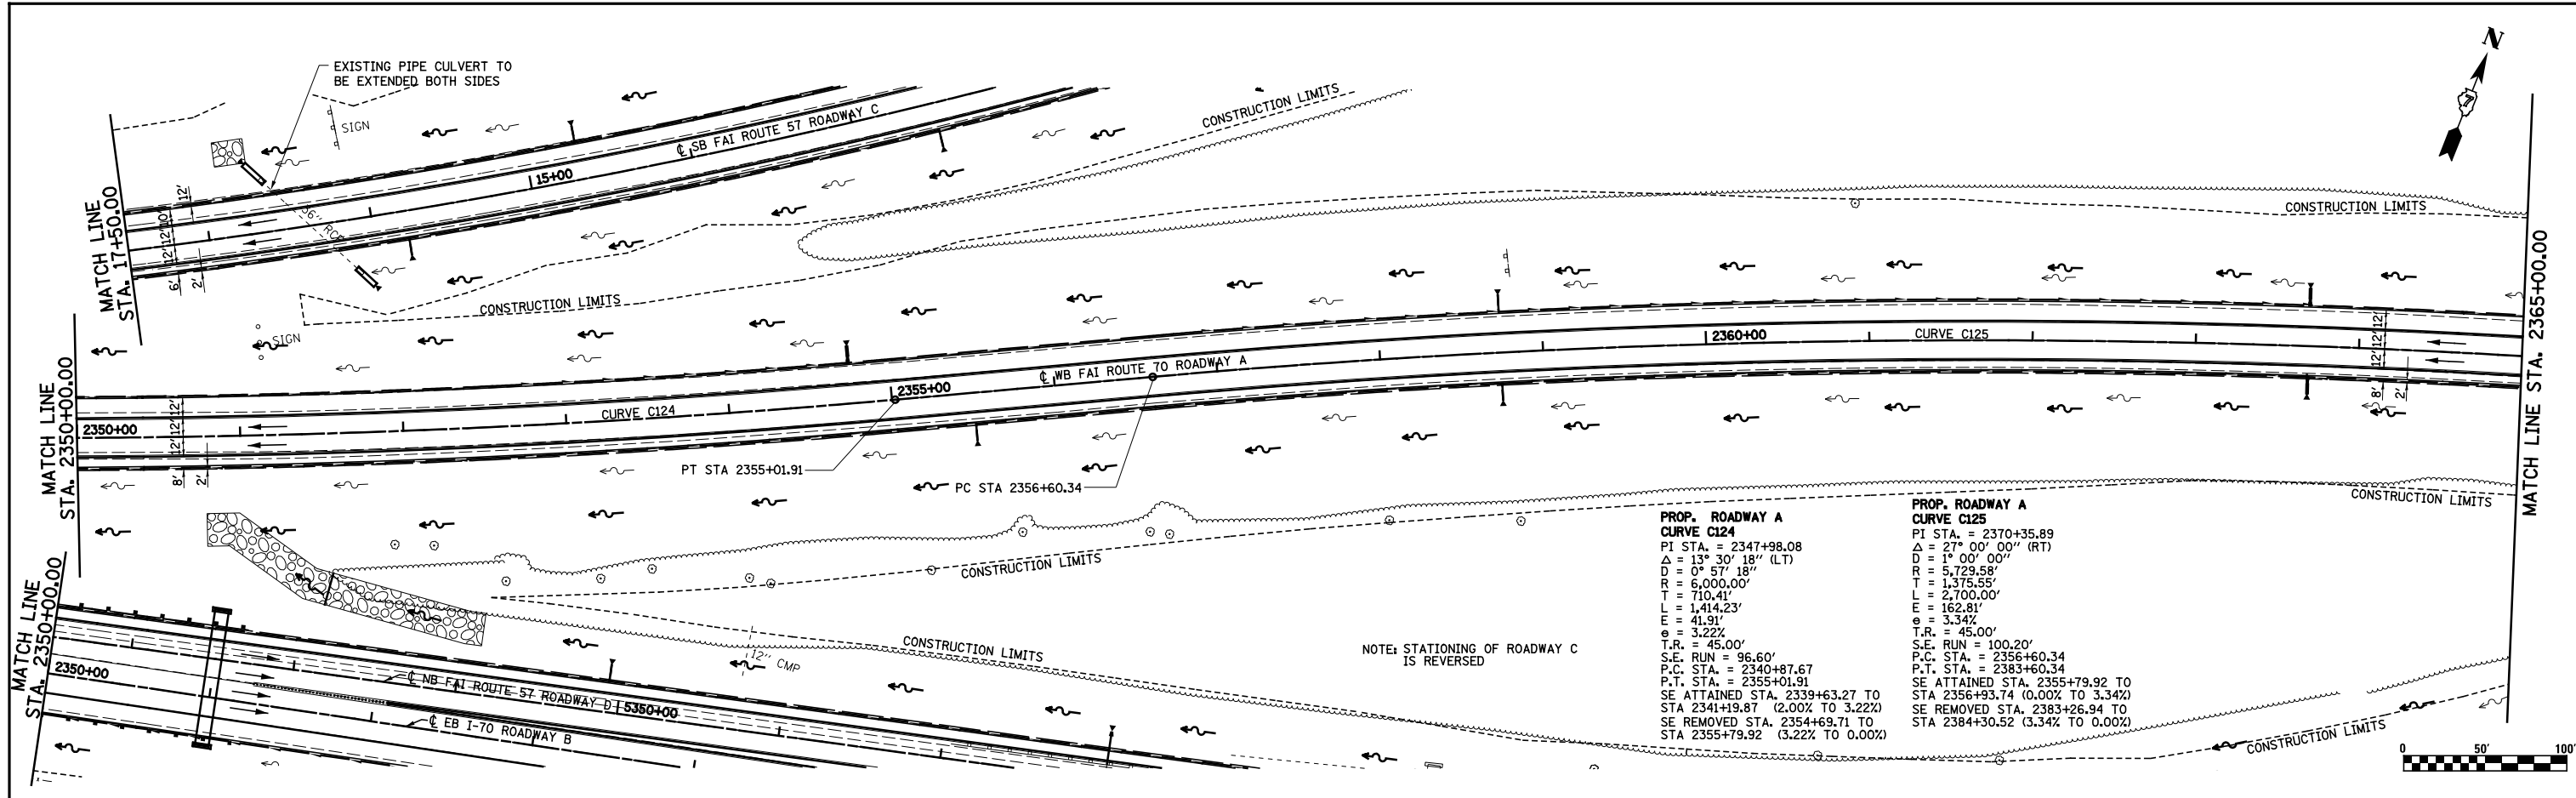

PROP. ROADWAY A CURVE C124
 PI STA. = 2347+98.08
 $\Delta = 13^\circ 30' 18''$ (LT)
 D = 6,000.00'
 T = 710.41'
 L = 1,414.23'
 E = 41.91'
 $e = 3.22\%$
 T.R. = 45.00'
 S.E. RUN = 96.60'
 P.C. STA. = 2340+87.67
 P.T. STA. = 2355+01.91
 SE ATTAINED STA. 2339+63.27 TO STA 2341+19.87 (2.00% TO 3.22%)
 SE REMOVED STA. 2354+69.71 TO STA 2355+79.92 (3.22% TO 0.00%)

PROP. ROADWAY A CURVE C125
 PI STA. = 2370+35.89
 $\Delta = 27^\circ 00' 00''$ (RT)
 D = 5,729.58'
 T = 1,375.55'
 L = 2,700.00'
 E = 162.81'
 $e = 3.34\%$
 T.R. = 45.00'
 S.E. RUN = 100.20'
 P.C. STA. = 2356+60.34
 P.T. STA. = 2383+60.34
 SE ATTAINED STA. 2355+79.92 TO STA 2356+93.74 (0.00% TO 3.34%)
 SE REMOVED STA. 2383+26.94 TO STA 2384+30.52 (3.34% TO 0.00%)

NOTE: STATIONING OF ROADWAY C IS REVERSED

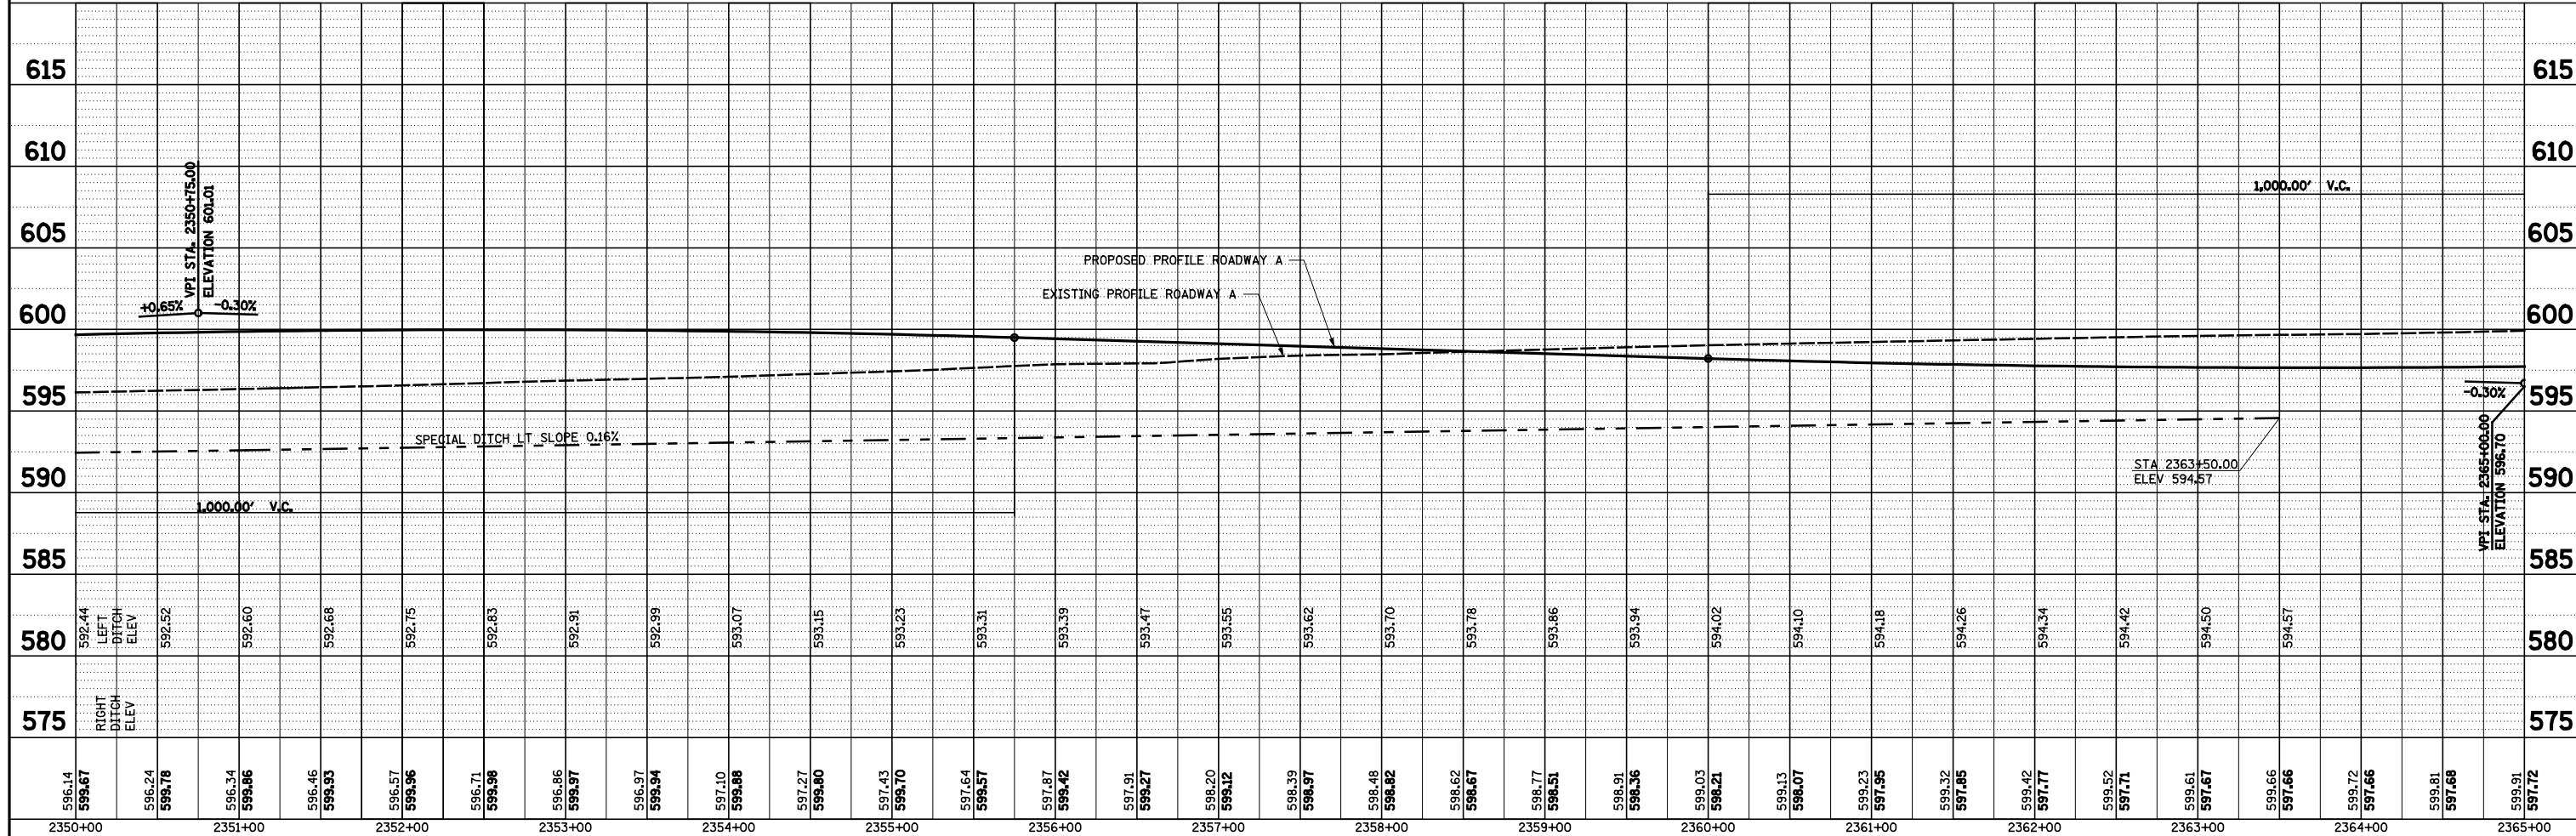

596.14	596.67	596.24	596.78	596.34	596.86	596.46	596.93	596.57	596.96	596.71	596.98	596.86	596.97	596.94	597.10	596.88	597.27	596.80	597.43	596.70	597.64	596.57	597.87	596.42	597.91	596.27	598.20	596.12	598.39	596.97	598.48	596.82	598.62	596.67	598.77	596.51	598.91	596.36	599.03	596.21	599.13	596.07	599.23	597.95	599.32	597.85	599.42	597.77	599.52	597.71	599.61	597.67	599.66	597.66	599.72	597.66	599.81	597.68	599.91	597.72
2350+00		2351+00		2352+00		2353+00		2354+00		2355+00		2356+00		2357+00		2358+00		2359+00		2360+00		2361+00		2362+00		2363+00		2364+00		2365+00																														

STATE OF ILLINOIS
 DEPARTMENT OF TRANSPORTATION

DRAINAGE PLAN AND PROFILE, NORTH TRI LEVEL ROADWAY A

SCALE: 1"=50' SHEET NO. 1 OF 10 SHEETS STA. 2350+00.00 TO STA. 2365+00.00

F.A.I. RTE.	SECTION	COUNTY	TOTAL SHEETS	SHEET NO.
57/70	(25-4)R	EFFINGHAM	1760	289
CONTRACT NO. 74295				
FED. ROAD DIST. NO. ILLINOIS FED. AID PROJECT				

FILE NAME =	USER NAME = *USER*	DESIGNED -	JWS	REVISED -	
S:\Projects\403-00072-57-70\dgn\N TriLvl.dgn PP.NTri15171.dgn		DRAWN -	PDB	REVISED -	
		CHECKED -	BRM	REVISED -	
		DATE -	3-25-08	REVISED -	