
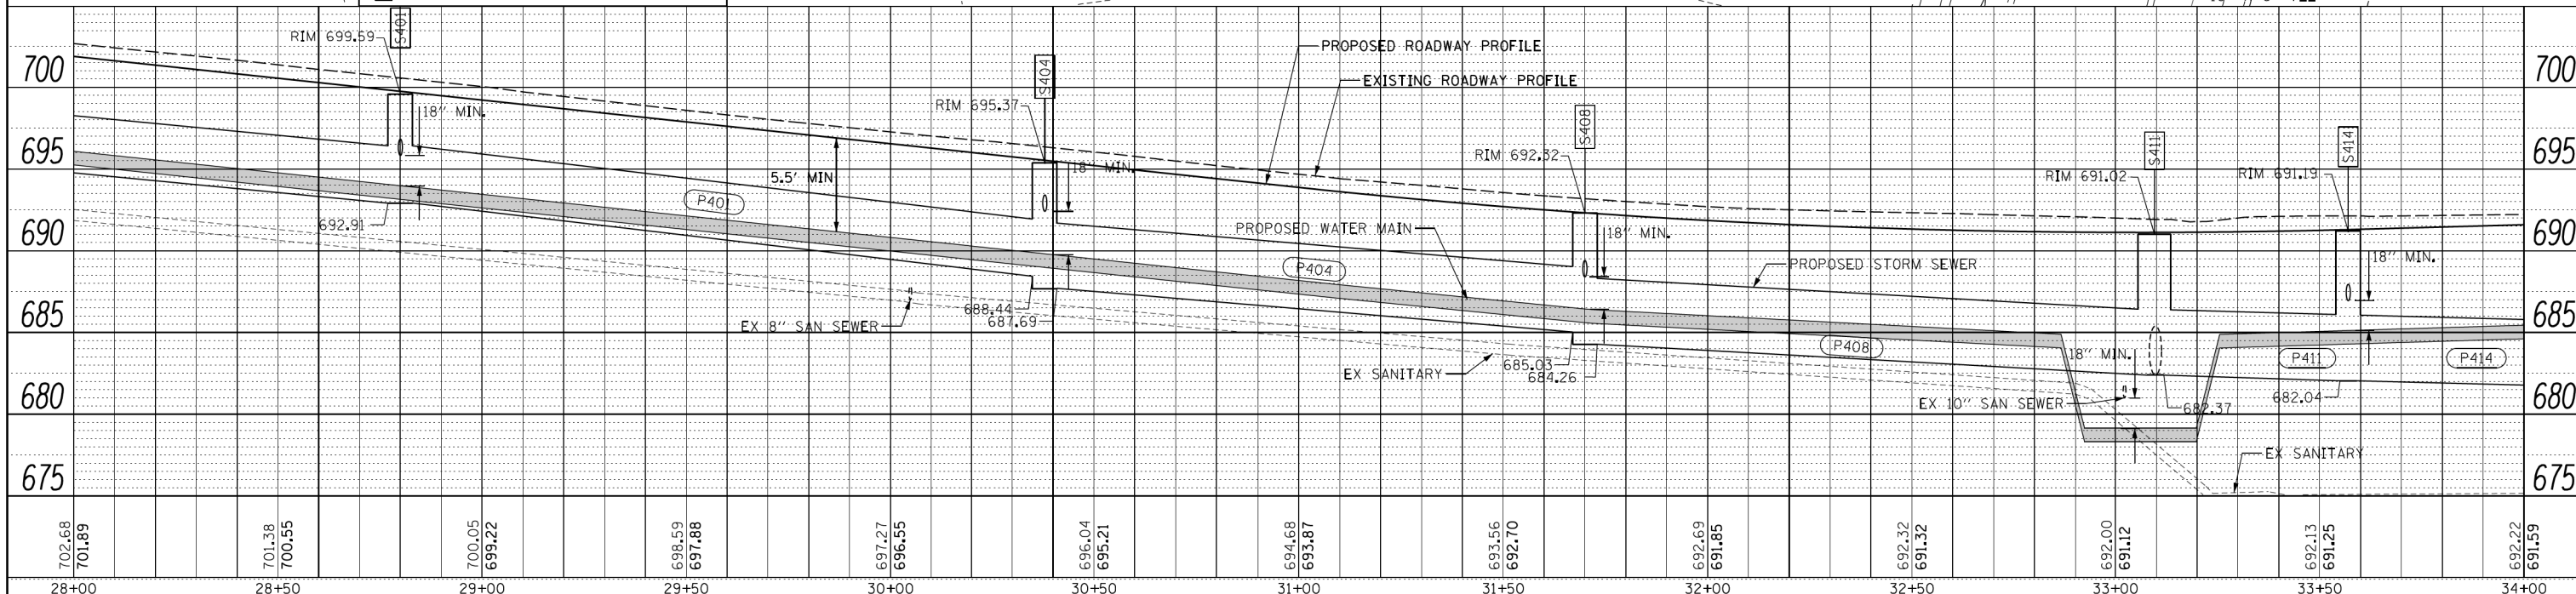


DATE	
BY	
PLAN	
SURVEYED	
PLOTTED	
ALIGNED	
CHECKED	
NOTE BOOK	
NO.	
CADD FILE NAME	

DATE	
BY	
PROFILE	
SURVEYED	
PLOTTED	
GRADES	
CHECKED	
NOTE BOOK	
NO.	
STRUCTURE	
NOTATIONS	
CHNO	


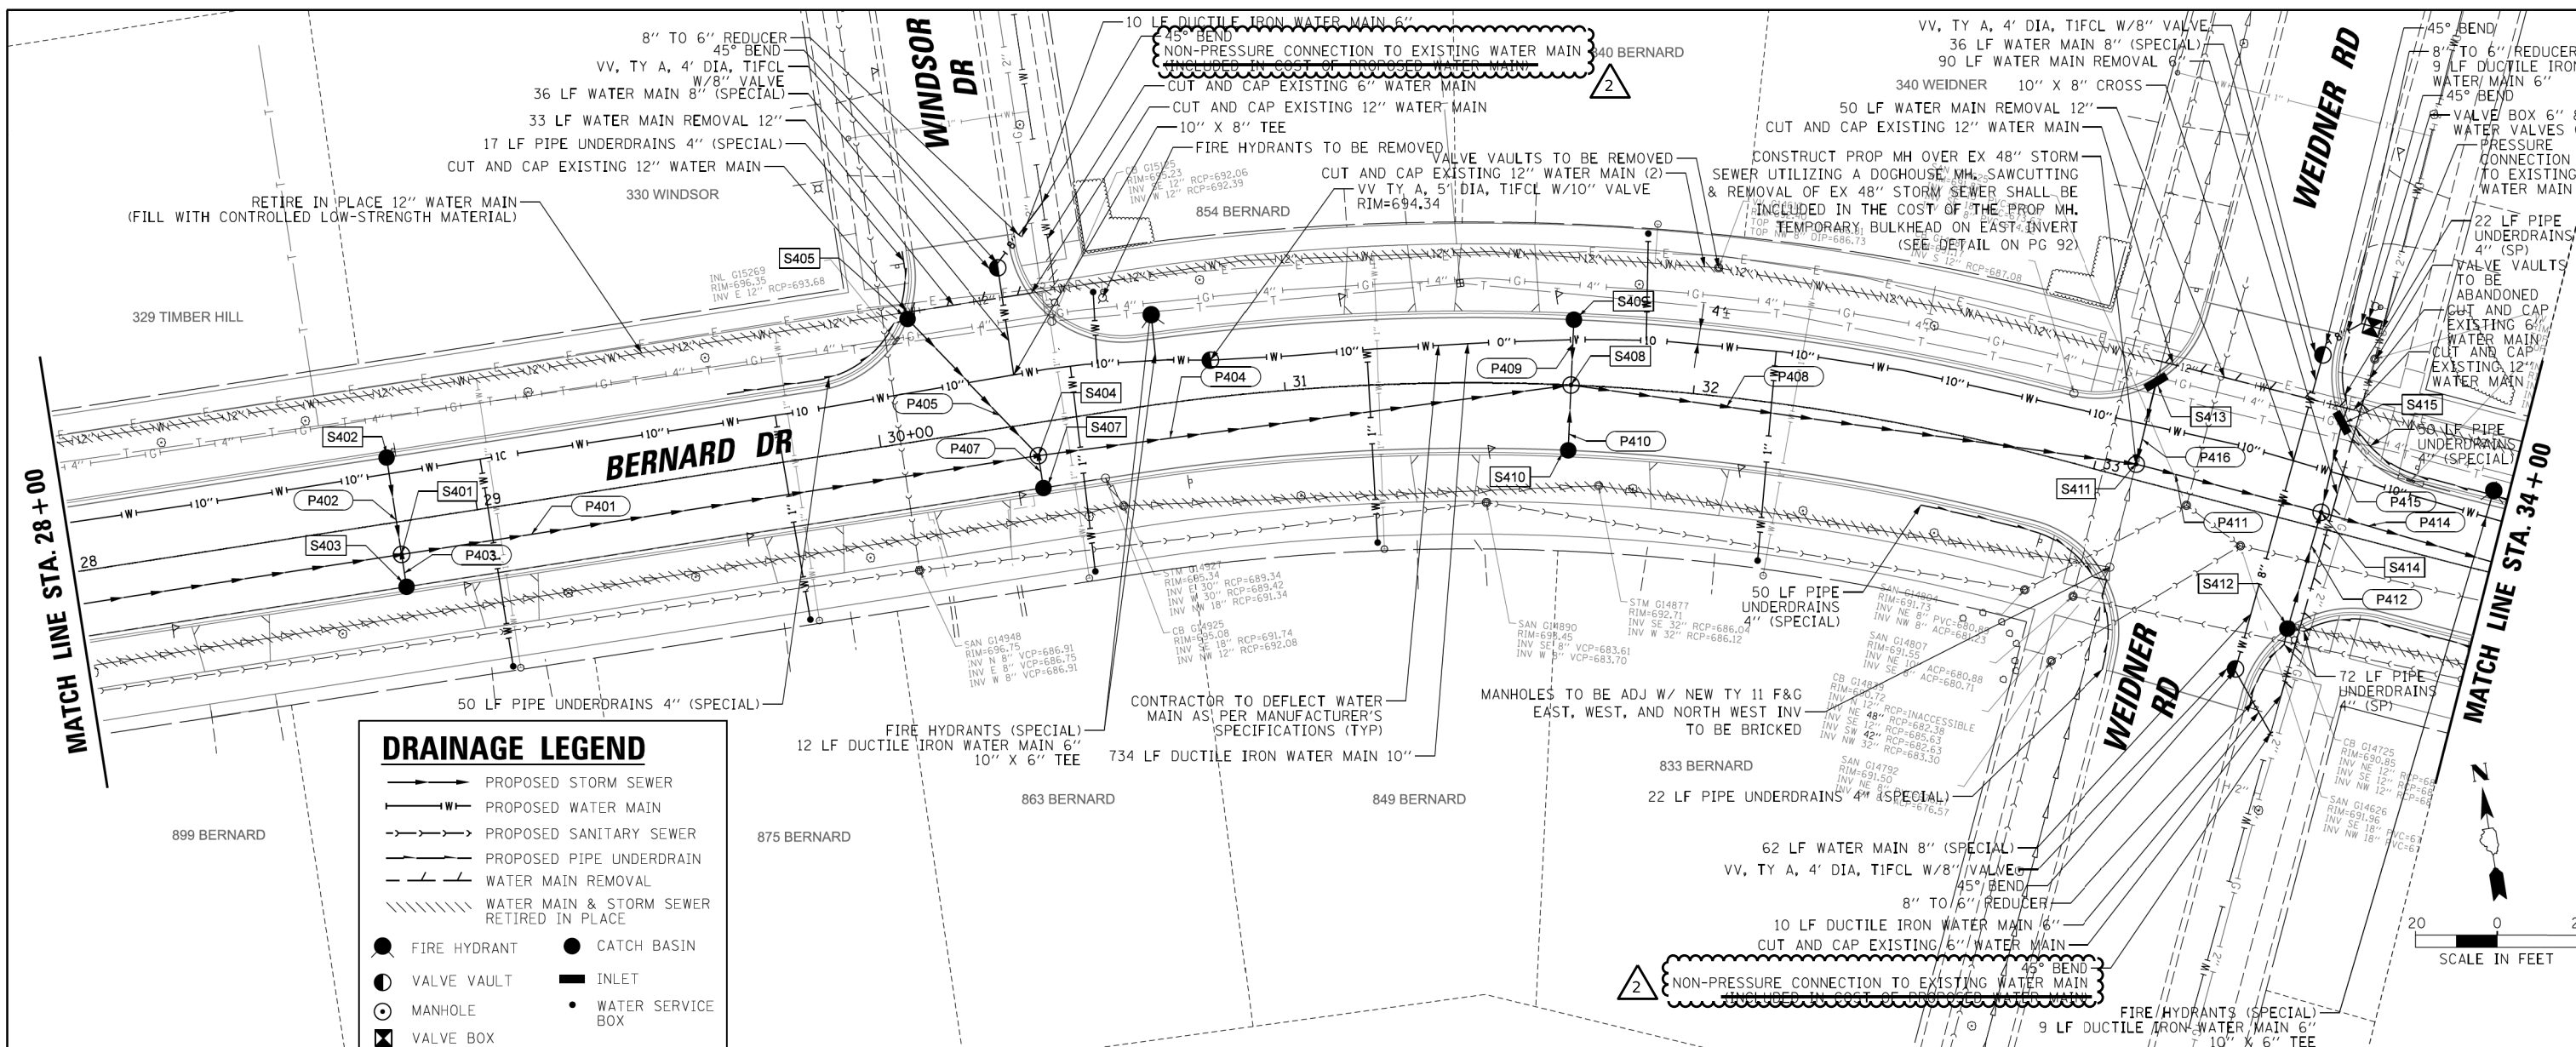


FILE NAME =	USER NAME = jjezierny	DESIGNED - SNS	REVISED - 09/11/2024
N:\Buf\fotoGrove\200385_C2\C1v1\D1xxxxx-sh-C2_DPP_04.dgn		DRAWN - JAJ	REVISED -
Default	PLOT SCALE = 20'	CHECKED - LMF	REVISED -
	PLOT DATE = 7/25/2024	DATE -	REVISED -


STATE OF ILLINOIS DEPARTMENT OF TRANSPORTATION		BERNARD DRIVE UTILITY PLAN AND PROFILE	
MUN. RTE.	SECTION	COUNTY	TOTAL SHEETS
1581	20-00108-02-R5	COOK	164
SCALE: 1:20		SHEET 4 OF 9 SHEETS	
STA. 28+00 TO STA. 34+00		ILLINOIS FED. AID PROJECT	

PLAN	SURVEYED	DATE
	PLOTTED	BY
	ALIGNED	CHECKED
	NOTE BOOK	CAD FILE NAME
	NO.	

PROFILE	SURVEYED	DATE
	GRADES	BY
	CHECKED	CHECKED
	STRUCTURE	NOTATIONS
	NO.	CHKO

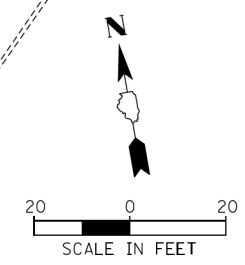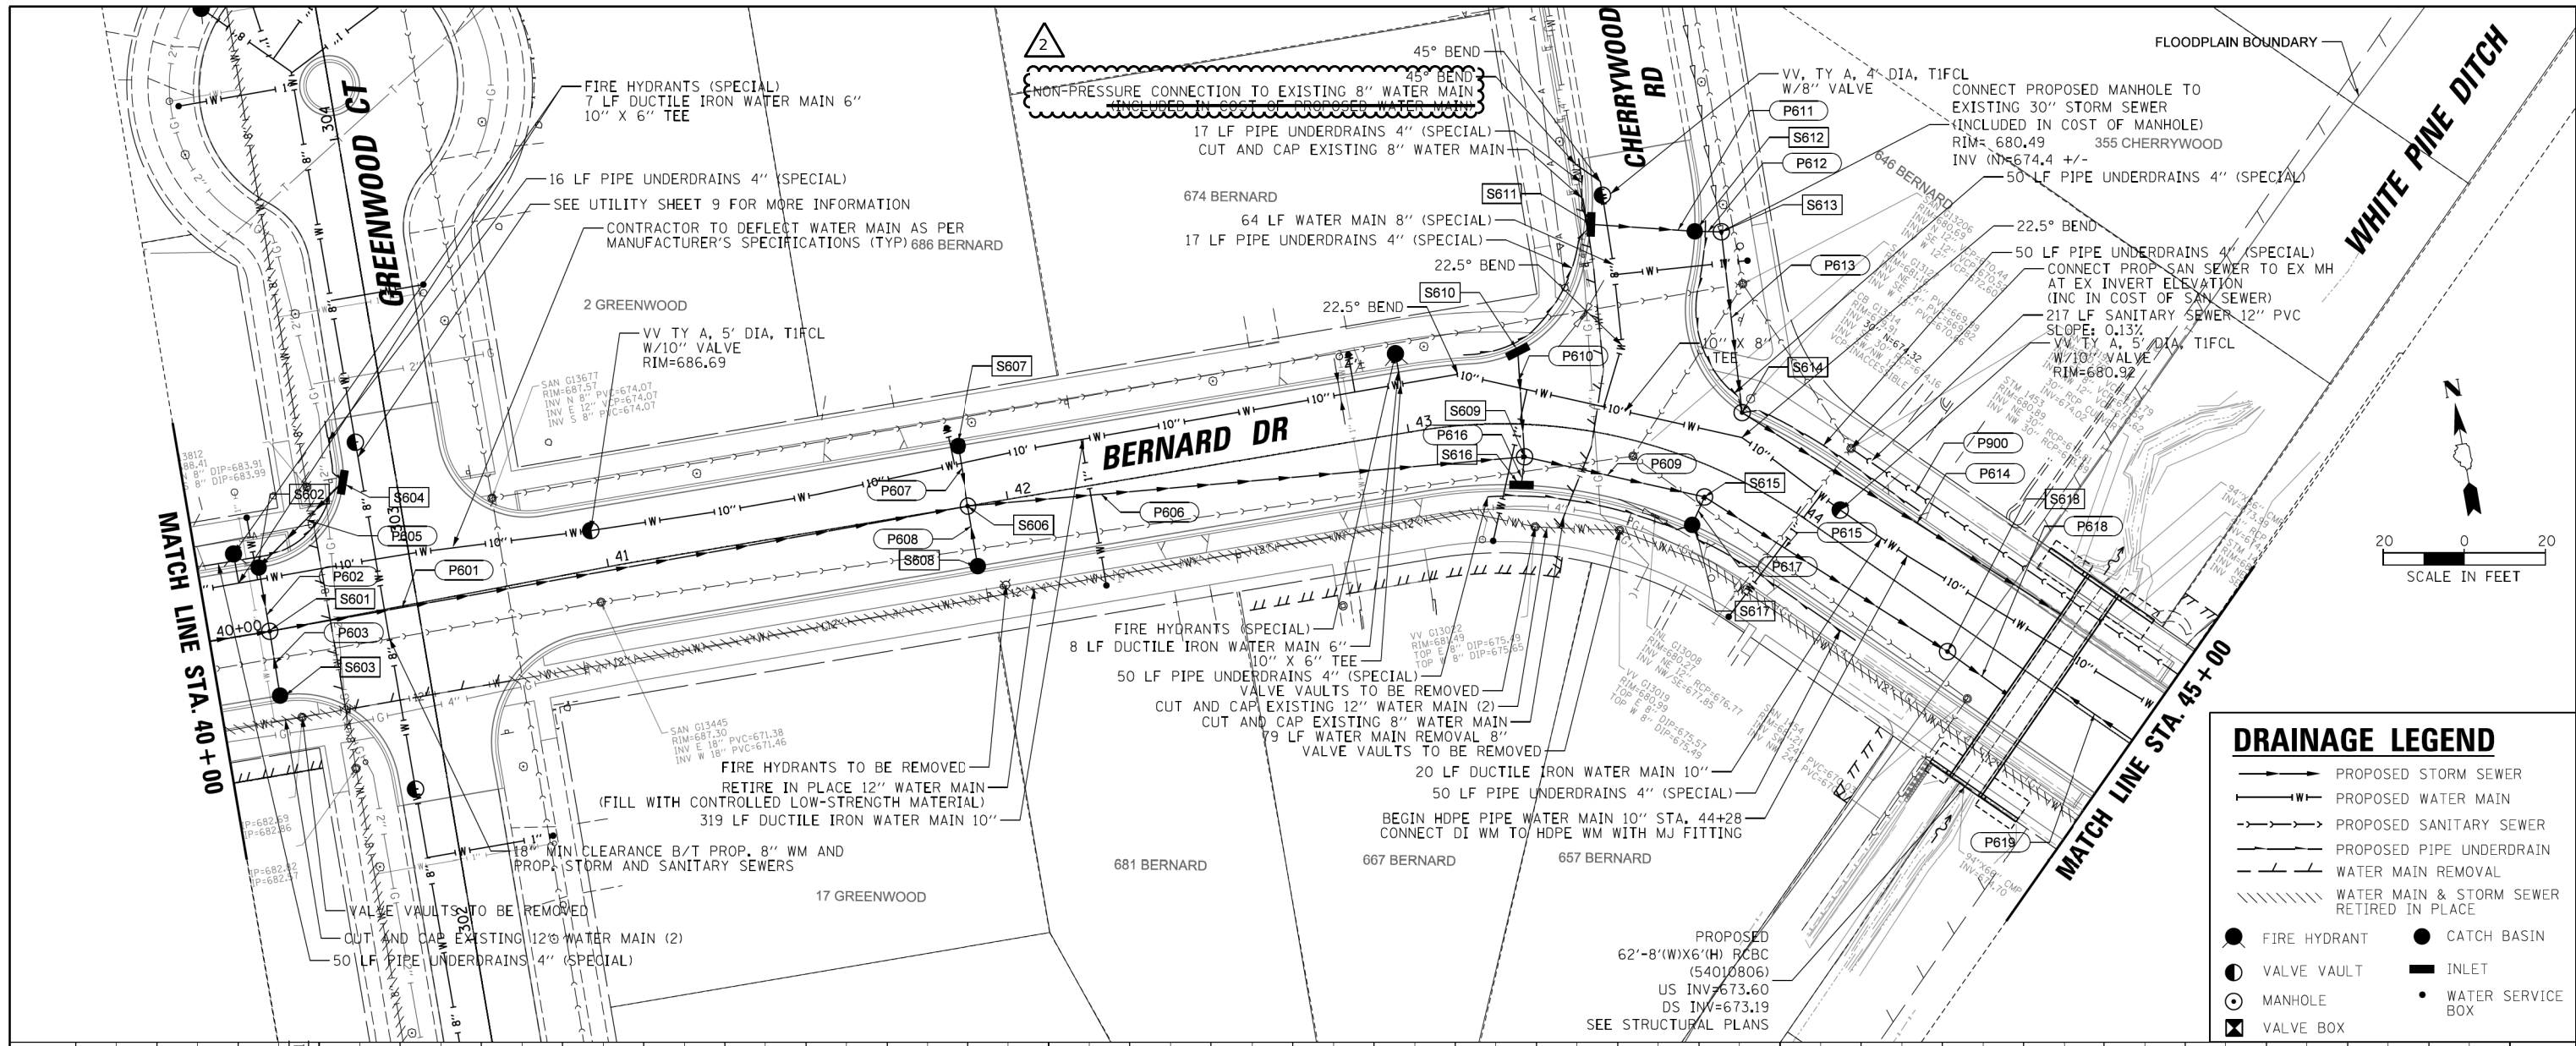

DRAINAGE LEGEND	
	PROPOSED STORM SEWER
	PROPOSED WATER MAIN
	PROPOSED SANITARY SEWER
	PROPOSED PIPE UNDERDRAIN
	WATER MAIN REMOVAL
	WATER MAIN & STORM SEWER RETIRED IN PLACE
	FIRE HYDRANT
	CATCH BASIN
	VALVE VAULT
	MANHOLE
	VALVE BOX
	INLET
	WATER SERVICE BOX

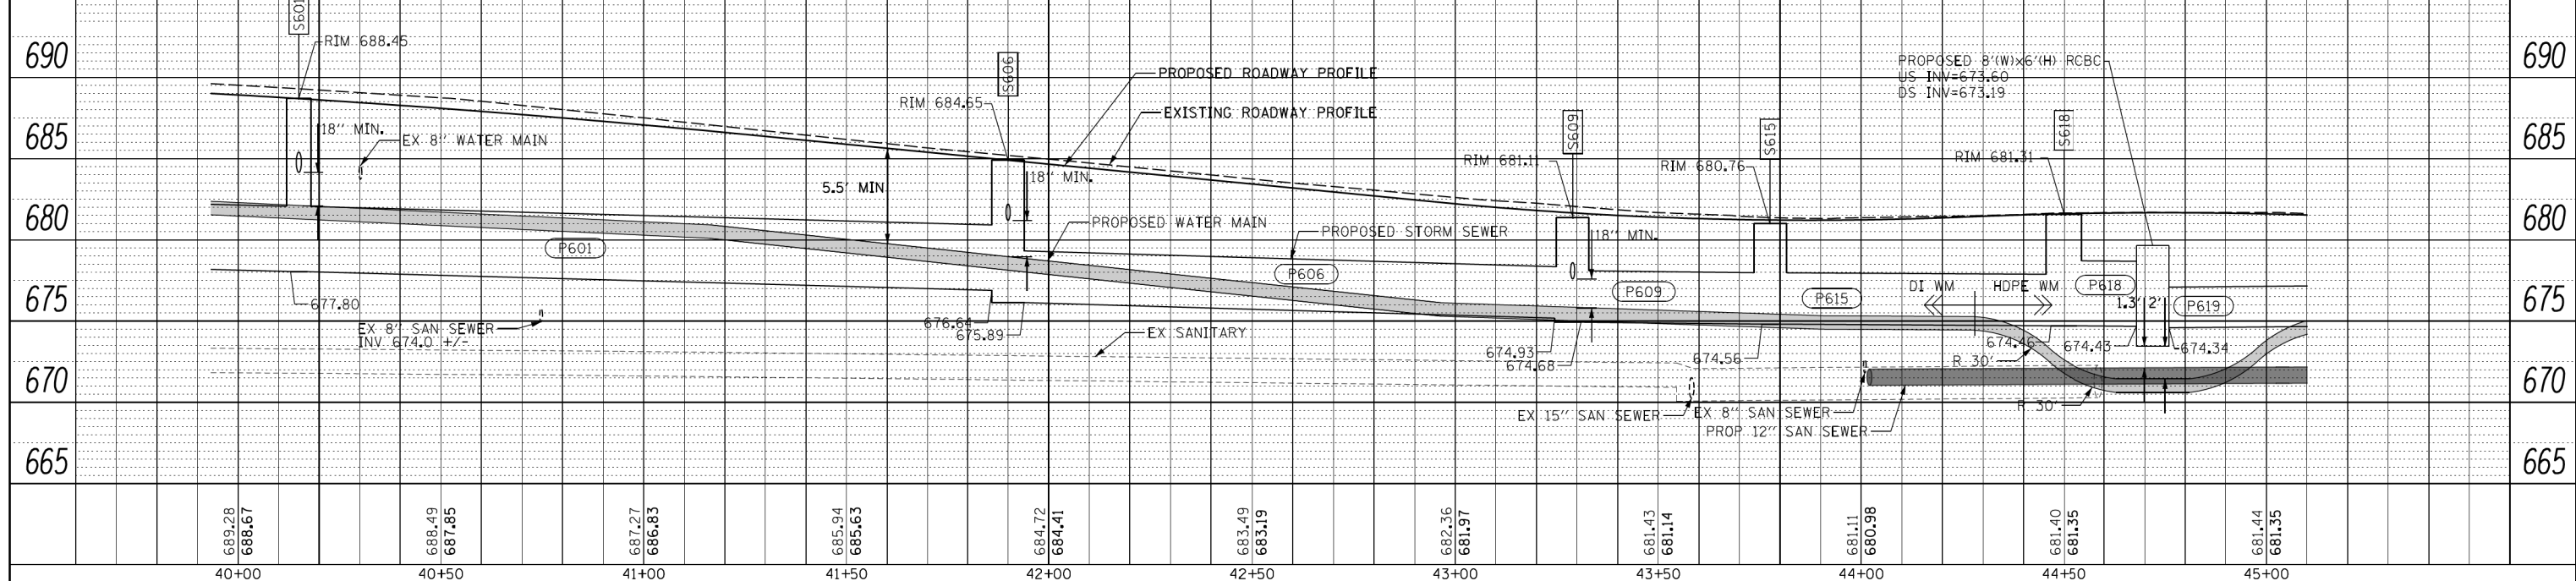

FILE NAME =	USER NAME = jjezierny	DESIGNED - SNS	REVISED - 09/11/2024	STATE OF ILLINOIS DEPARTMENT OF TRANSPORTATION		BERNARD DRIVE UTILITY PLAN AND PROFILE		MUN. RTE.	SECTION	COUNTY	TOTAL SHEETS	SHEET NO.
N:\Buf\oldGrove\200385_C2\Cvt\1\1xxxxx-sh-C2_DPP_06.dgn	DRAWN - JAJ	CHECKED - LMF	REVISED -			1581	20-00108-02-R5	COOK	164	52		
Default	PLOT SCALE = 20'	DATE -	REVISED -			CONTRACT NO. 61K63						
	PLOT DATE = 7/25/2024					ILLINOIS FED. AID PROJECT						