
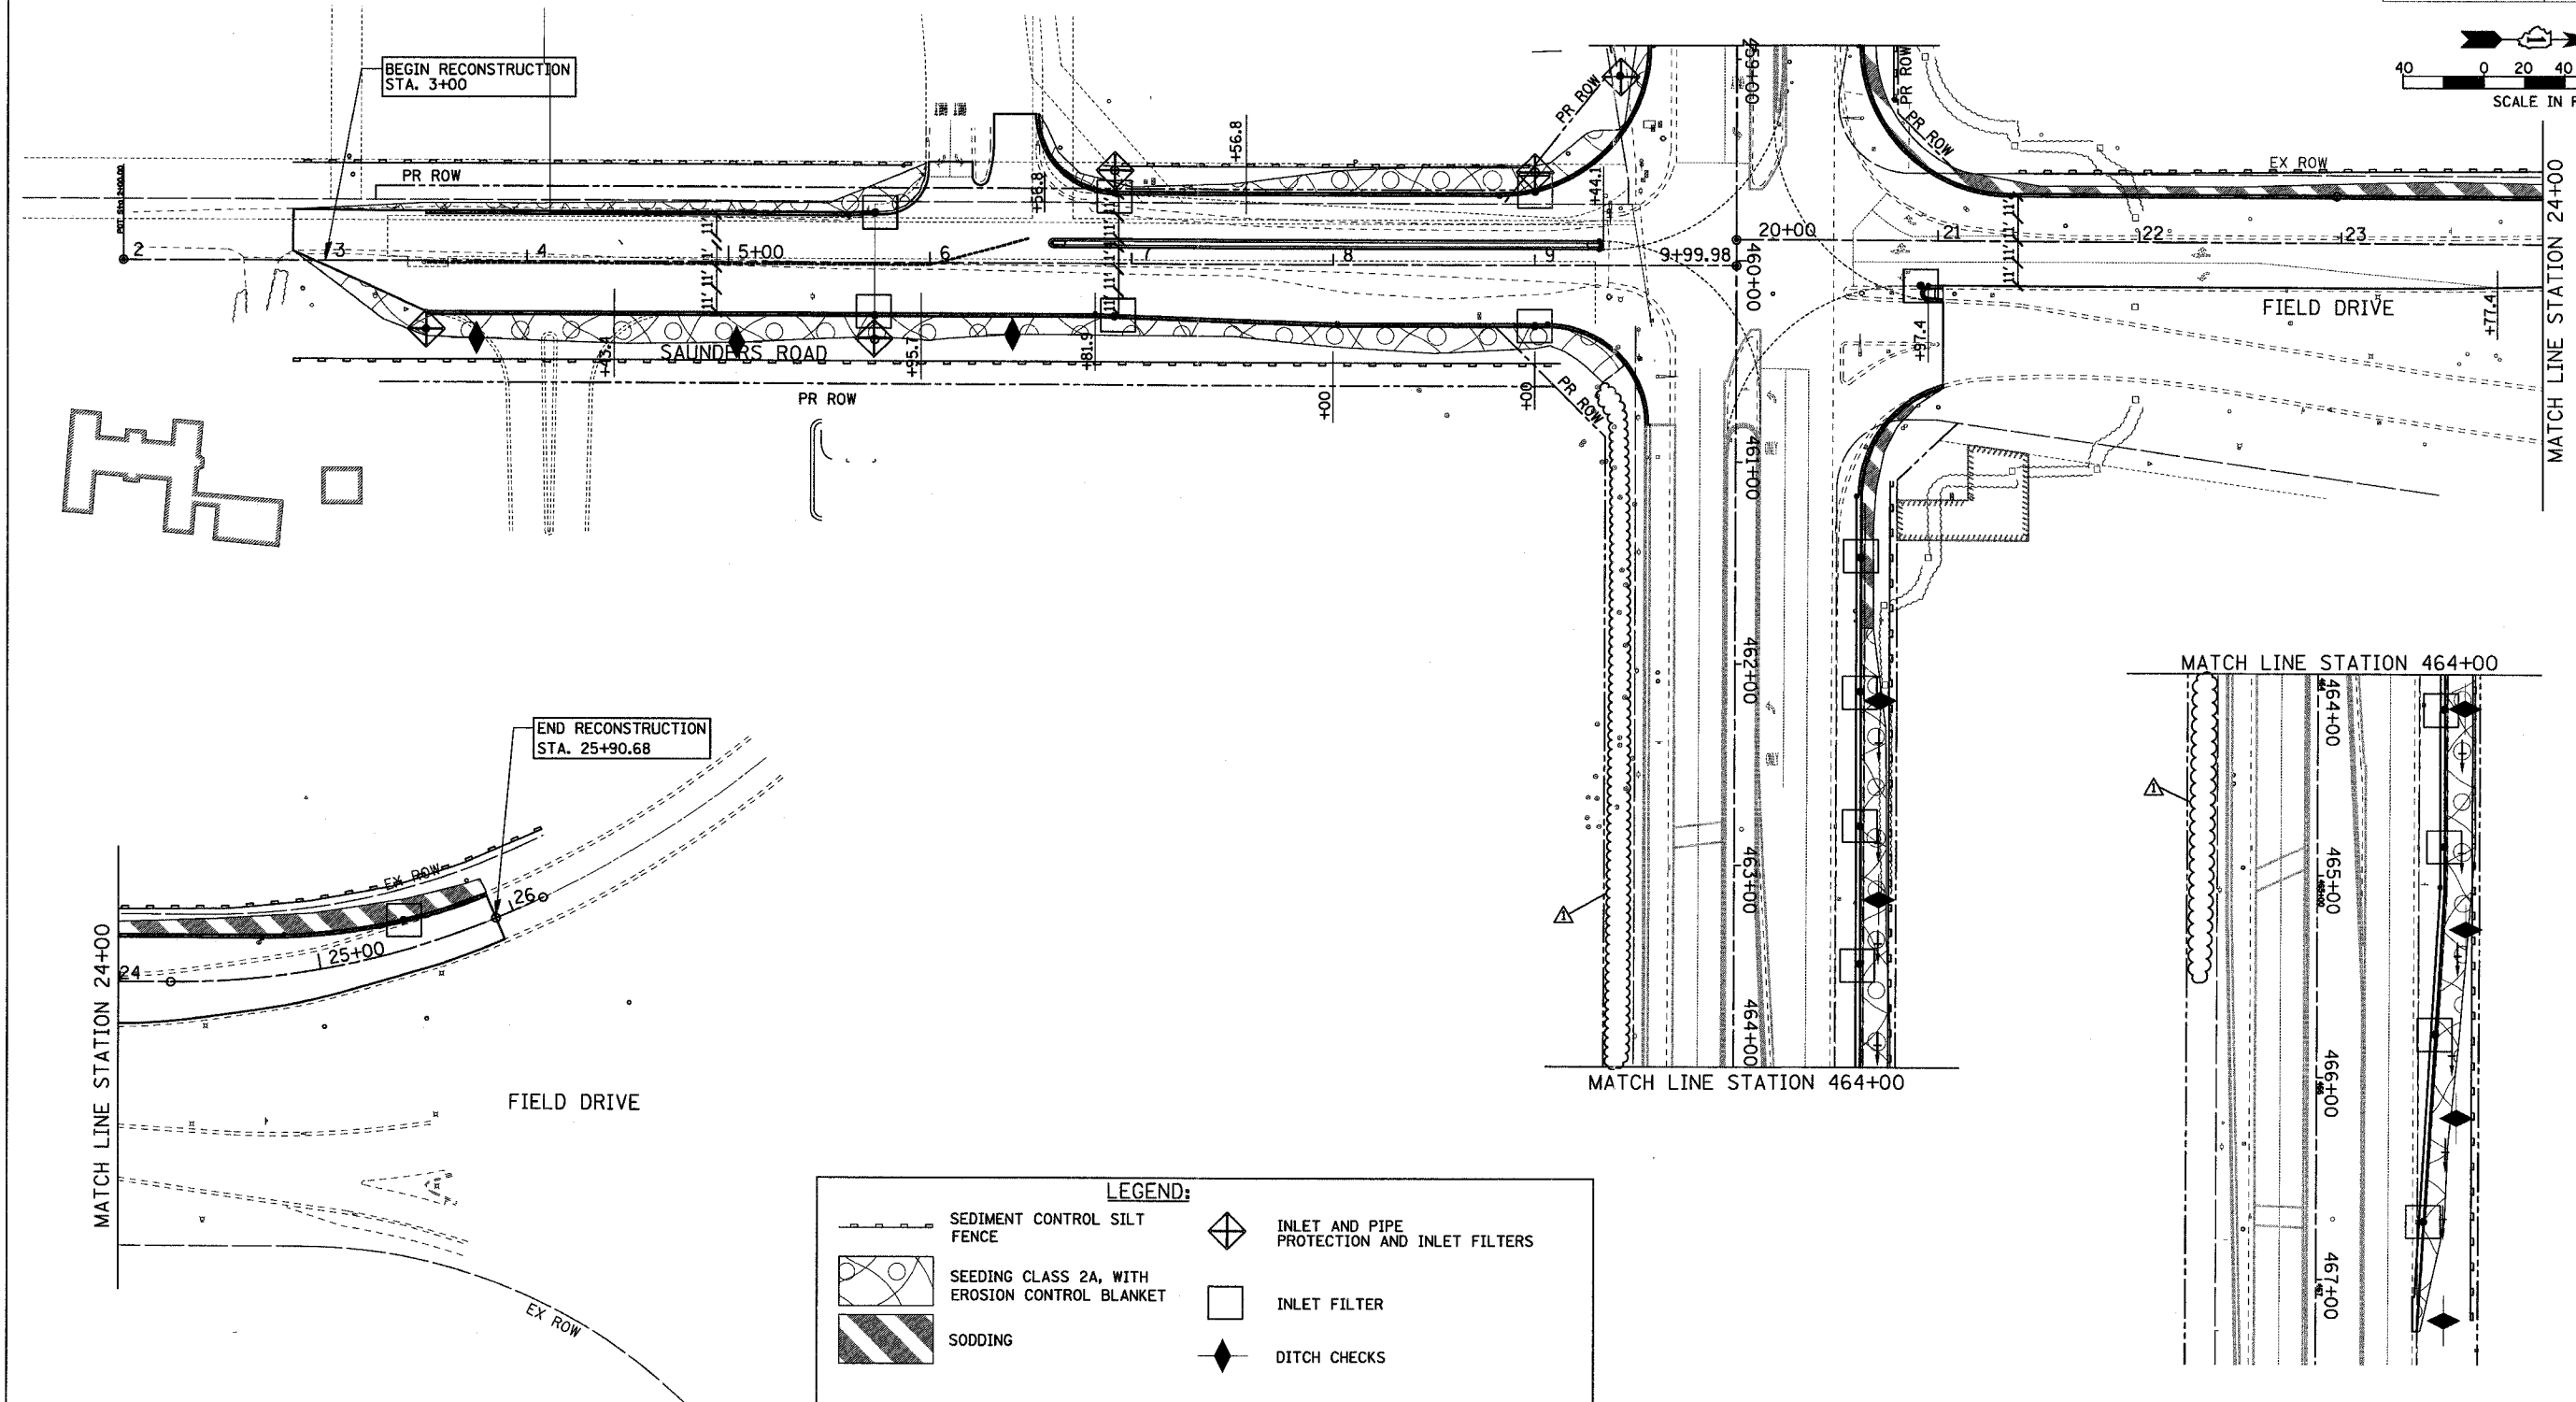


F.A.P. RTE.	SECTION	COUNTY	TOTAL SHEETS	SHEET NO.
335	119R-2	LAKE	439	137
STA. 432+83.12		TO STA. 470+56.84		
FED. ROAD DIST. NO.	ILLINOIS	FED. AID PROJECT		

 

LEGEND:

	SEDIMENT CONTROL SILT FENCE		INLET AND PIPE PROTECTION AND INLET FILTERS
	SEEDING CLASS 2A, WITH EROSION CONTROL BLANKET		INLET FILTER
	SODDING		DITCH CHECKS

NOTE:
SEE PAVEMENT MARKING AND LANDSCAPING PLAN SHEET 2 OF 6 FOR LANDSCAPING ALONG IL RTE 60

CHRISTOPHER B. BURKE ENGINEERING LTD.
3075 West Higgins Road, Suite 600
Pleasanton, Illinois 60098
(847) 823-0200

REVISIONS	
NAME	DATE
ADDENDUM	08/31/07

ILLINOIS DEPARTMENT OF TRANSPORTATION
ILLINOIS RTE 60 OVER I-94
LANDSCAPING AND EROSION CONTROL PLAN
INTERSECTION OF IL RTE 60
AND SAUNDRES RD/FIELD DR
SHEET 6 OF 6

SCALE: 1"=40'
DATE: 08/31/07

DRAWN BY: GT
CHECKED BY: MCW

N:\Lake\res\03192\CAD\119R-2\119R-2_137.dwg 8/29/2007 10:34:59 AM