
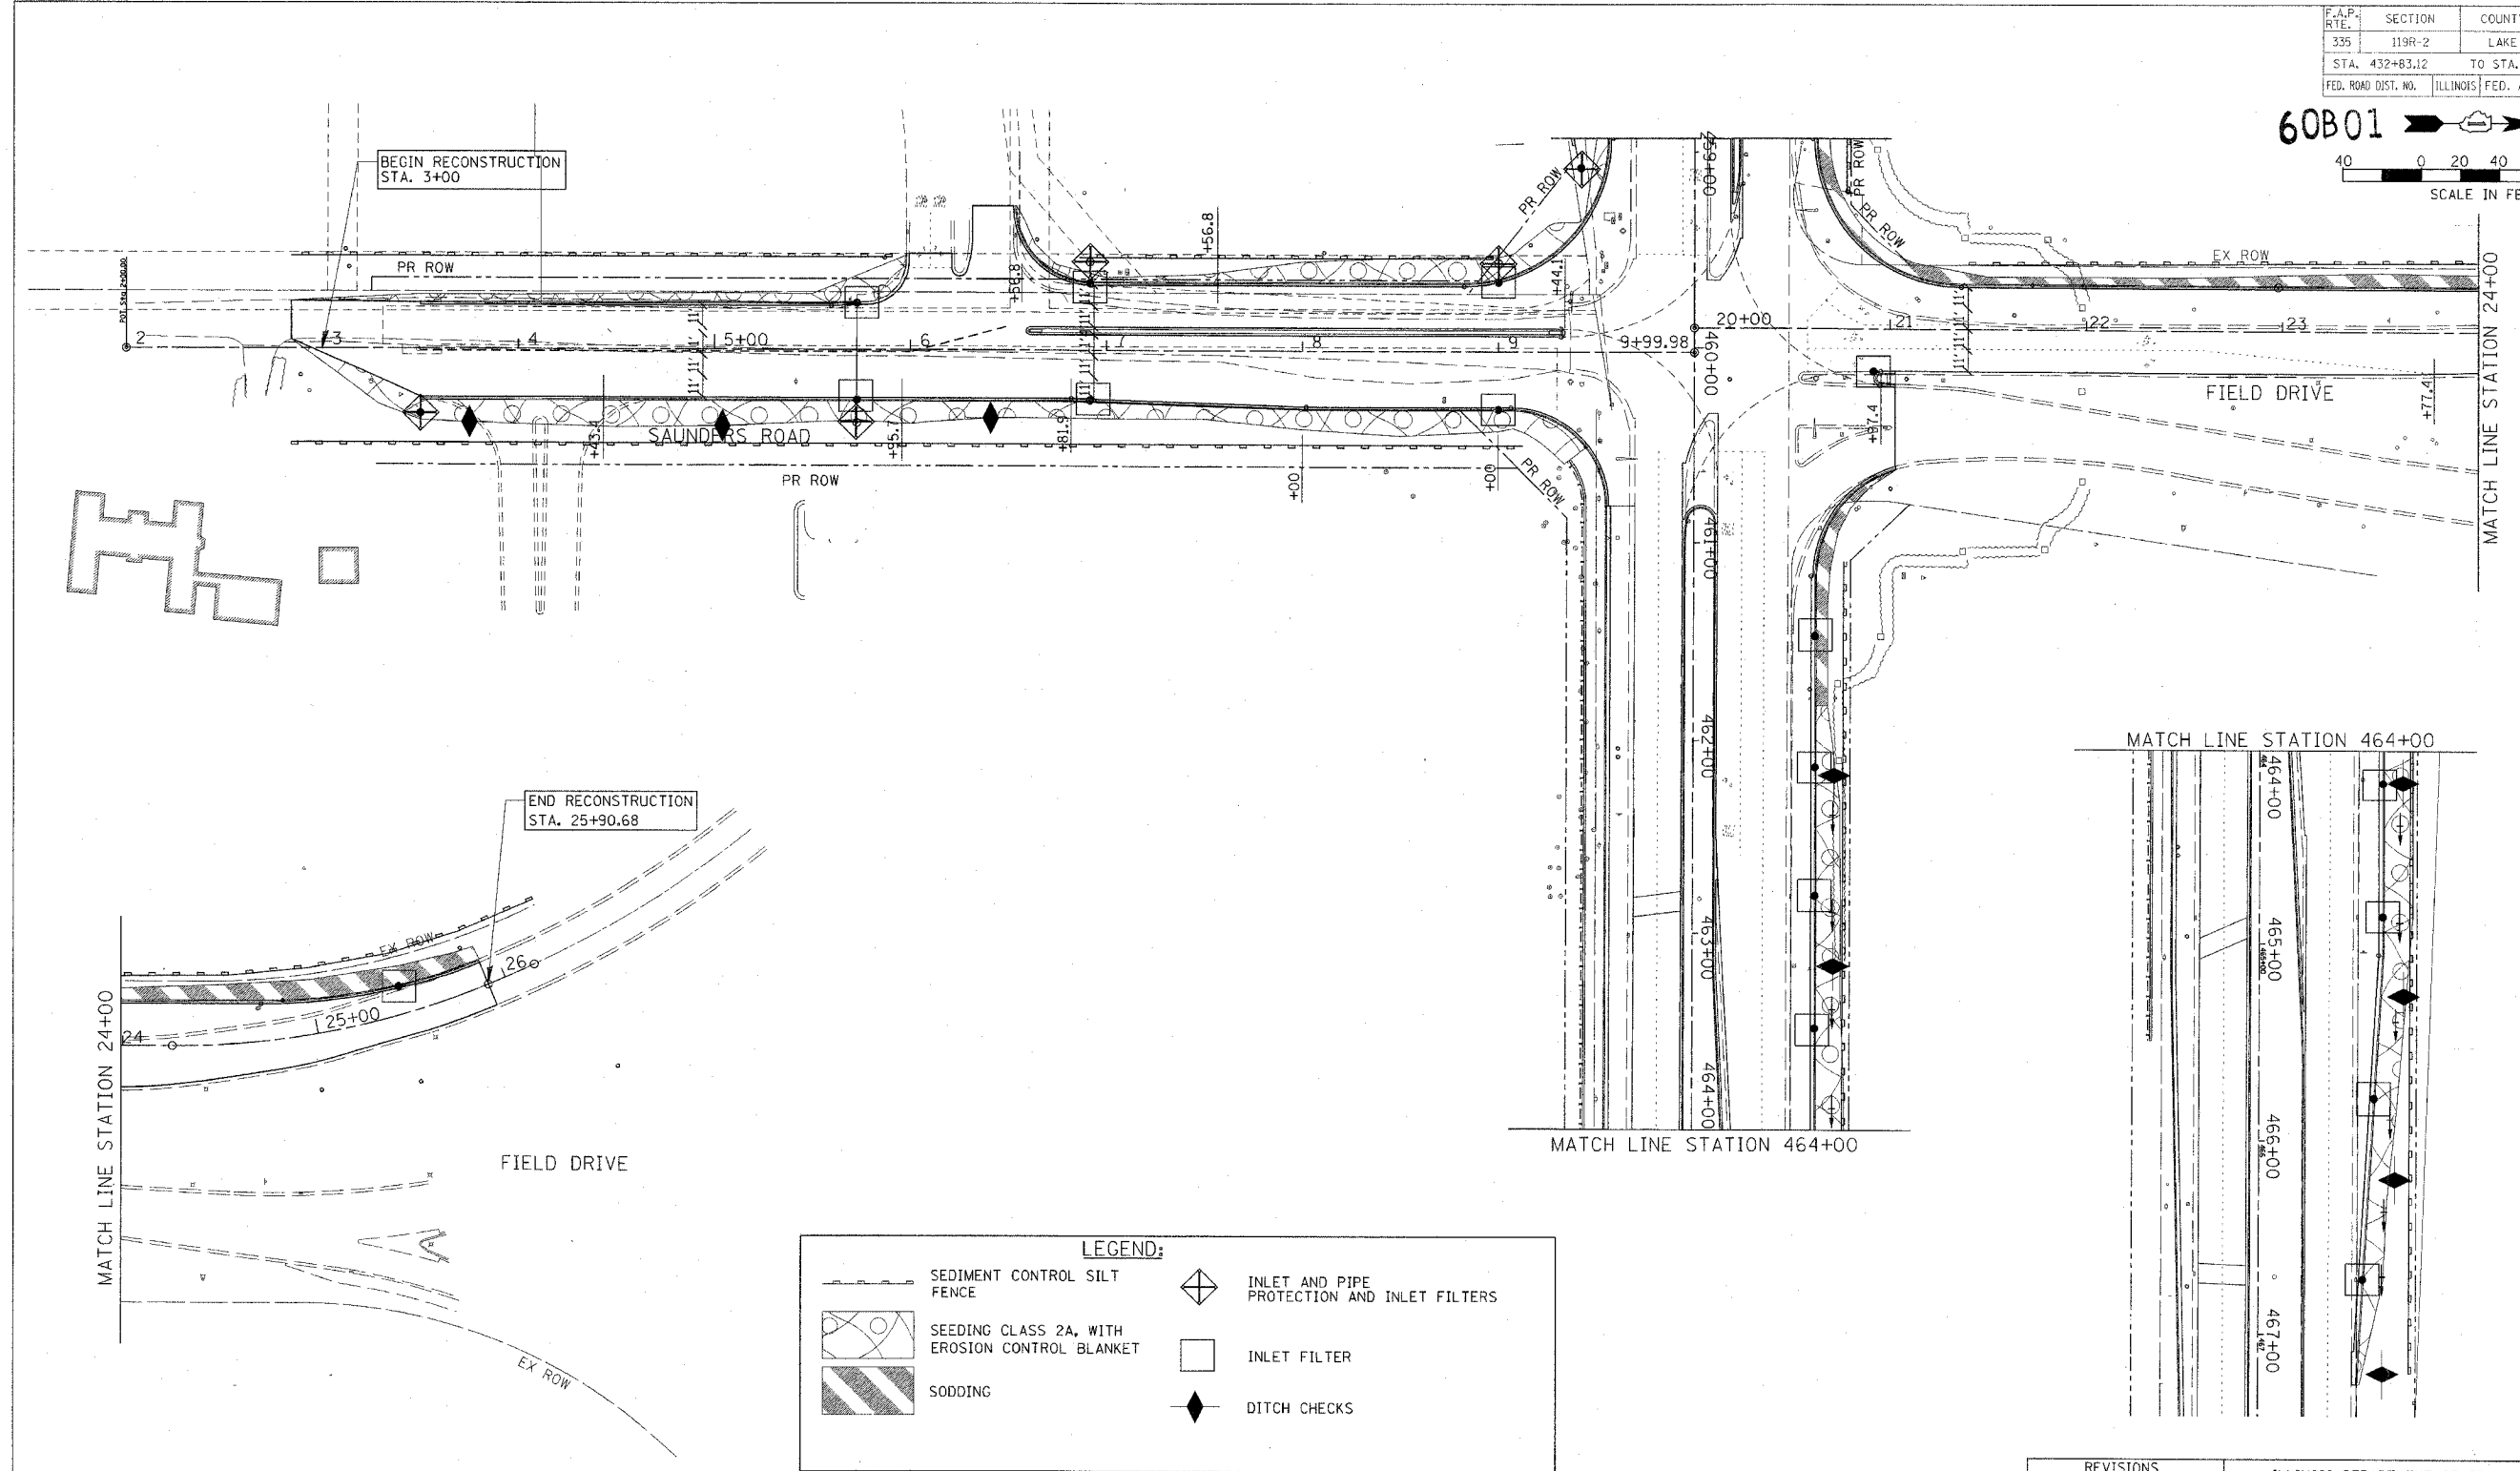


F.A.P. RTE.	SECTION	COUNTY	TOTAL SHEETS	SHEET NO.
335	119R-2	LAKE	439	137
STA. 432+83.12		TO STA. 470+56.84		
FED. ROAD DIST. NO.		ILLINOIS FED. AID PROJECT		

 

LEGEND:

	SEDIMENT CONTROL SILT FENCE		INLET AND PIPE PROTECTION AND INLET FILTERS
	SEEDING CLASS 2A, WITH EROSION CONTROL BLANKET		INLET FILTER
	SODDING		DITCH CHECKS

NOTE:
SEE PAVEMENT MARKING AND LANDSCAPING PLAN SHEET 2 OF 6 FOR LANDSCAPING ALONG IL RTE 60

CHRISTOPHER B BURKE ENGINEERING LTD.
9575 West Higgins Road, Suite 600
Rosemont, Illinois 60018
(847) 953-0300

REVISIONS	
NAME	DATE

ILLINOIS DEPARTMENT OF TRANSPORTATION
ILLINOIS RTE 60 OVER I-94
LANDSCAPING AND EROSION CONTROL PLAN
INTERSECTION OF IL RTE 60
AND SAUNDERS RD/FIELD DR
SHEET 6 OF 6

SCALE: 1"=40'
DATE: MAY 8, 2007

DRAWN BY: GT
CHECKED BY: MCW

I:\Projects\60B01\60B01.dwg
 5/22/2007 10:03:45 AM