



F.A.P. RTE.	SECTION	COUNTY	TOTAL SHEETS	SHEET NO.
656	(11)	TAZEWELL	32	11
STA. 162+78.50		TO STA. 170+28.50		
FED. ROAD DIST. NO. 1		ILLINOIS FED. AID PROJECT		

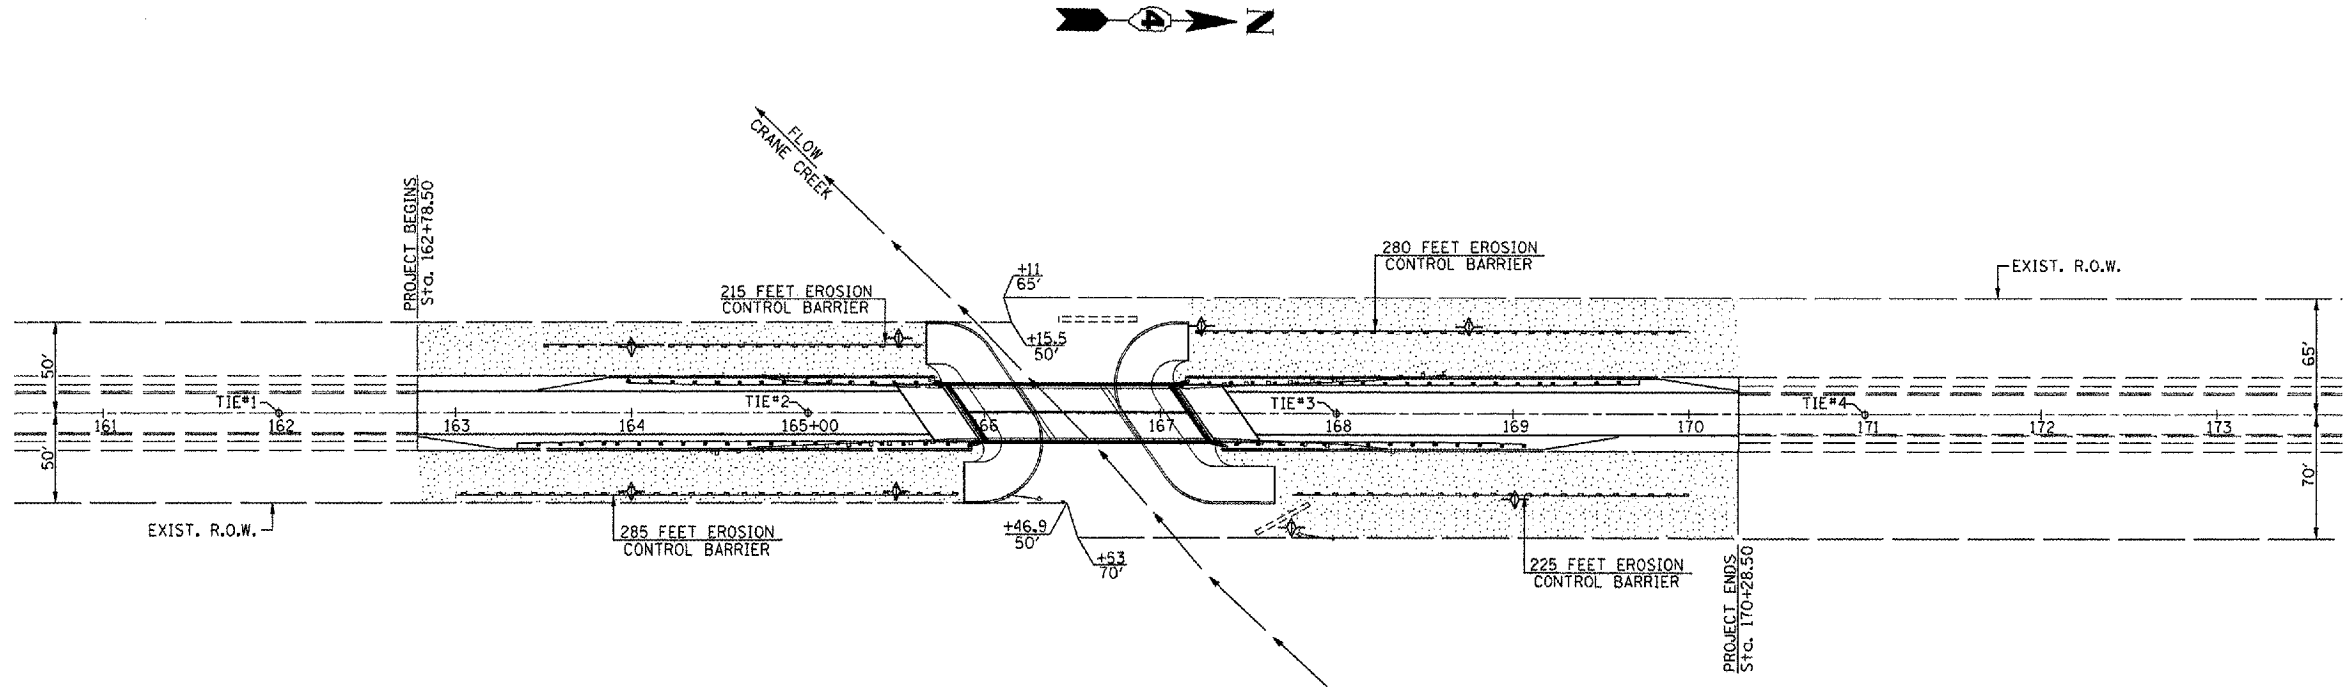

- LEGEND**
- PAVEMENT & STRUCTURE REMOVAL LIMITS
 - SEEDING, CLASS 2 WITH MULCH, METHOD 2
 - PERIMETER EROSION BARRIER
 - AGGREGATE (EROSION CONTROL)
 - TEMPORARY EROSION CONTROL SEEDING

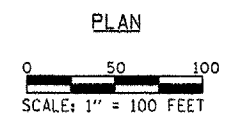

LANDSCAPING AND EROSION
CONTROL PLAN
IL. ROUTE 29 OVER CRANE CREEK
F.A.P. ROUTE 656 - SECTION (11)
TAZEWELL COUNTY
STA. 166+53.50
S.N. 090-0053

PLOT DATE = 04/27/05
FILE NAME = 05FILES
MODEL NAME = 0502L11A1E