






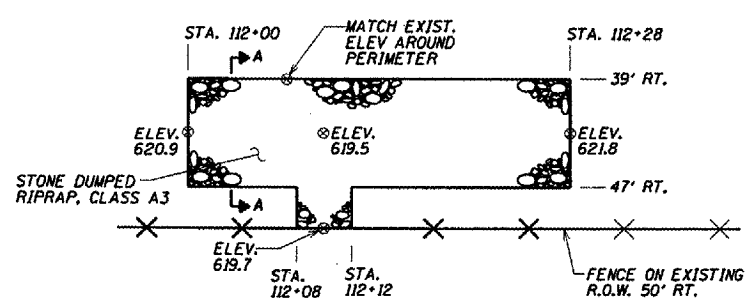


FAS SITE	SECTION	COUNTY	TOTAL SHEETS	SHEET NO.
220	(23-BR) I	Mercer	50	12
STA. 99+71		TO STA. 109+76		
FED. ROAD DIST. NO. 7	ILLINOIS	FED. AID PROJECT		

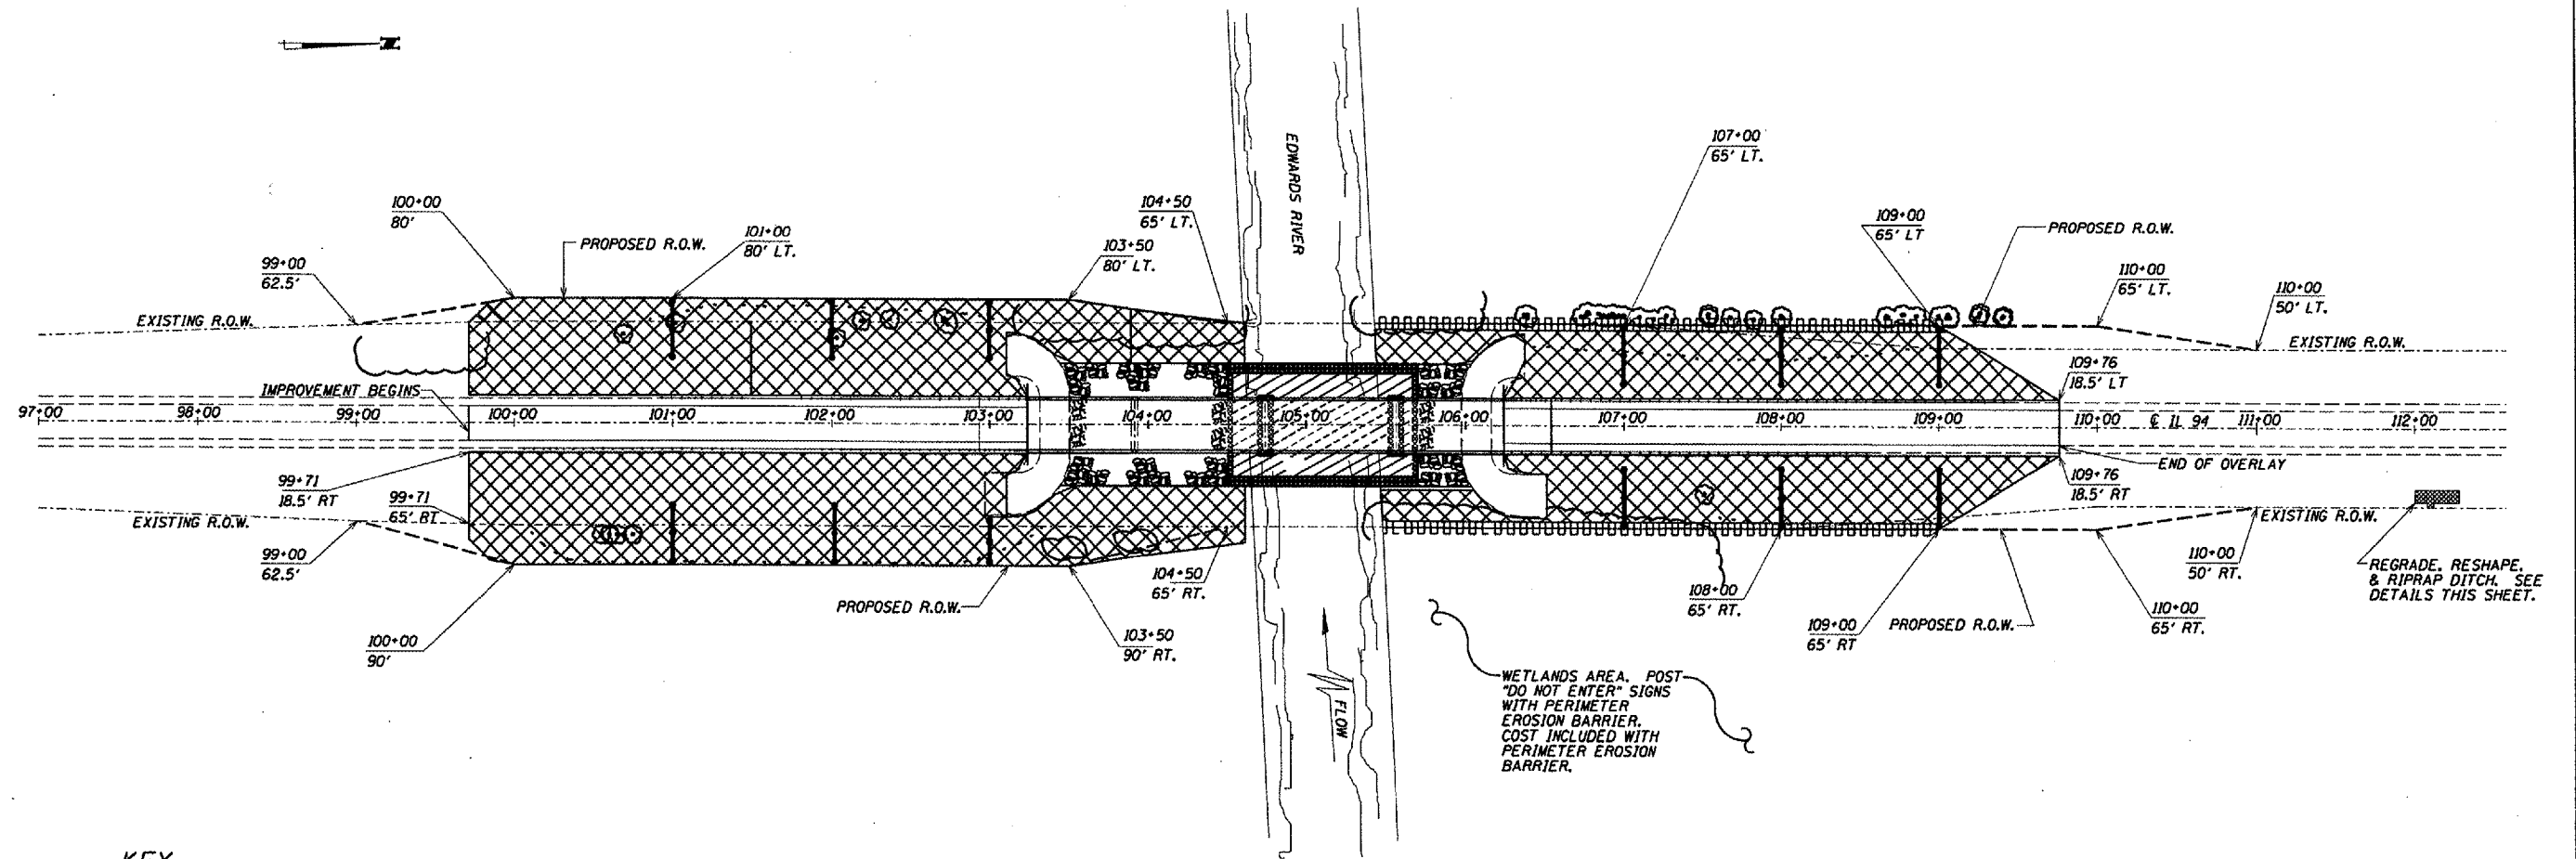


PLAN

 - KEY**
-  STONE RIPRAP, CLASS A5
 -  GABIONS
 -  PERIMETER EROSION BARRIER
 -  TEMPORARY DITCH CHECKS
 -  SEEDING, CLASS 4
 -  SLOPE MATTRESS, 12"



DITCH REPAIR PLAN

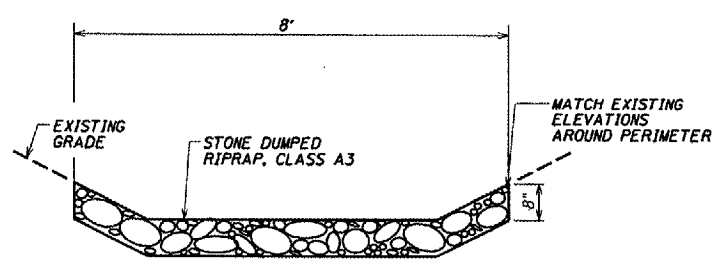

DITCH REPAIR SECTION A-A

ILLINOIS DEPARTMENT OF TRANSPORTATION
 EROSION CONTROL PLAN