



SECTION	COUNTY	TOTAL SHEETS	SHEET NO.
00-00048-00-BT	COOK	39	7
STA. 9+95 TO STA. 31+58			
FED. ROAD DIST. NO. 1	ILLINOIS	FED. AID PROJECT	
CONTRACT NO. 83864			

 

LEGEND

---	FLOOD PLAIN
---	GRADING STORAGE
---	EXISTING CONTOURS
---	VILLAGE OF MATTESON/COOK COUNTY LIMITS
---	STREETS CENTERLINE
---	BRIDGE
---	BL BASELINE

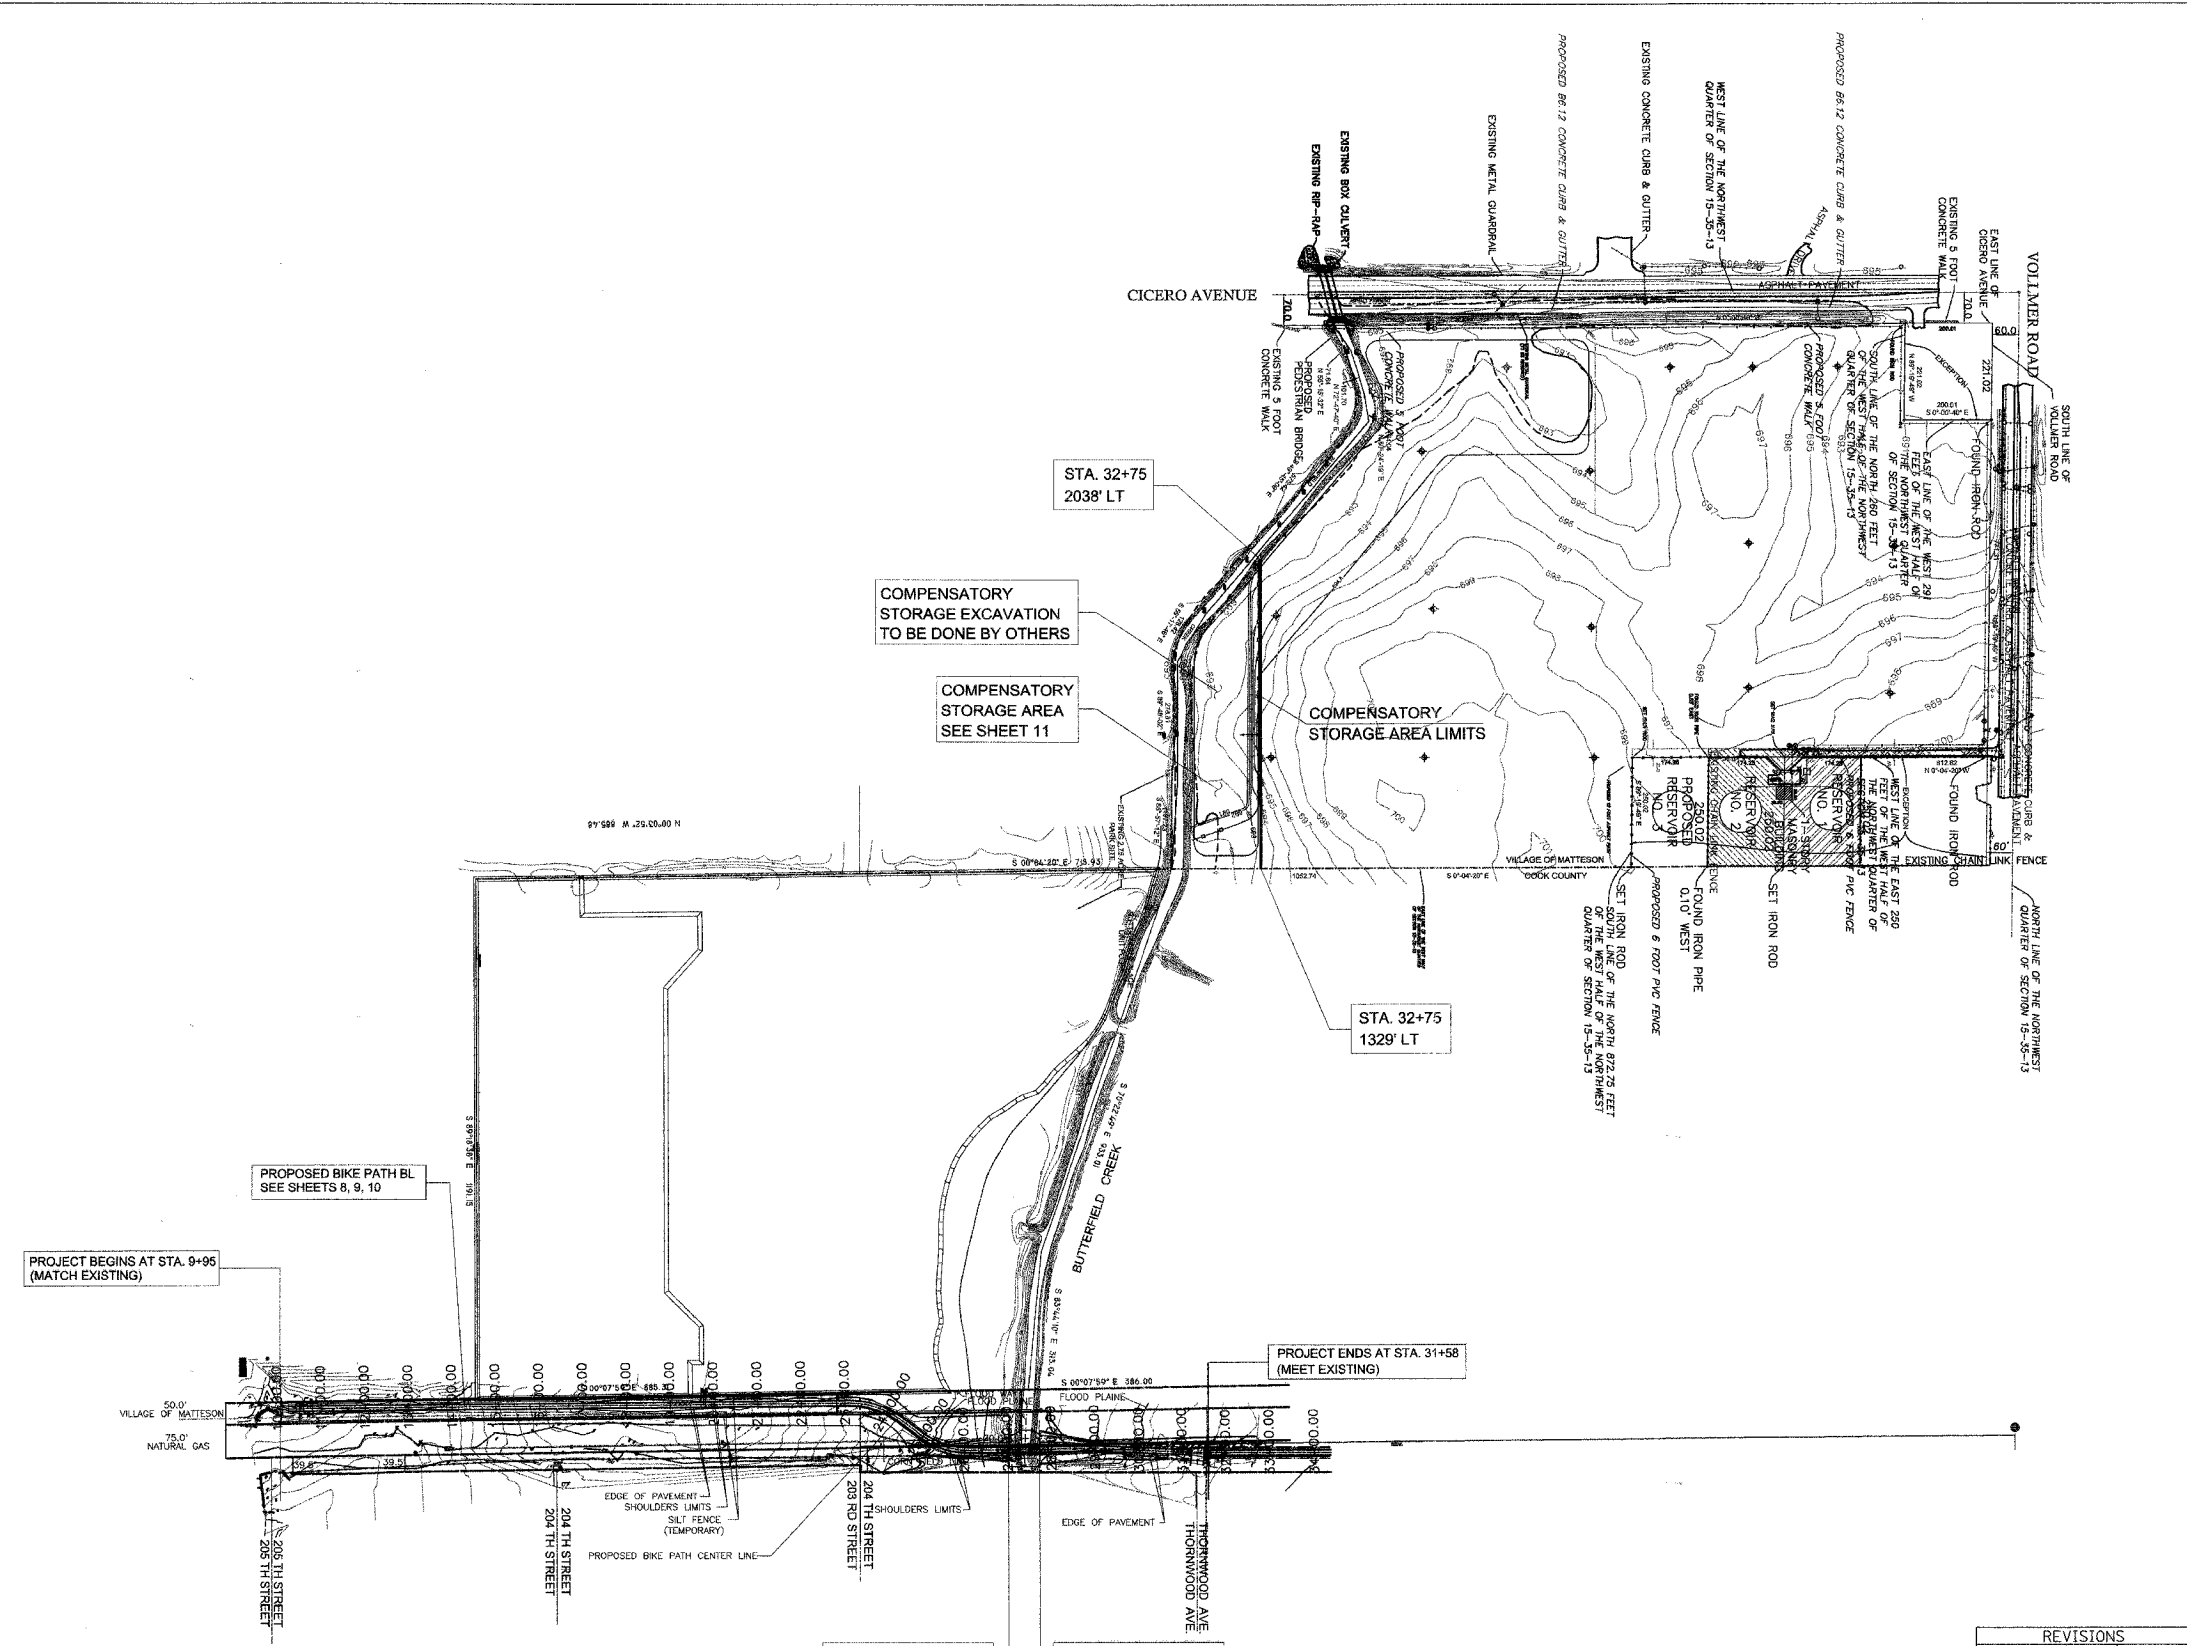

NOTE:
THIS SHEET IS SHOWN FOR INFORMATION ONLY

REVISIONS		ILLINOIS DEPARTMENT OF TRANSPORTATION
NAME	DATE	
		PRESERVATION BIKE PATH SITE PLAN (KEY PLAN)
SCALE: 1"=200'		DRAWN BY: CC CHECKED BY: SC
DATE: MAY 04, 2007		

505 N. LASALLE SUITE 250
CHICAGO, IL 60610
(312)467-0123

