



ROUTE NO.	SECTION	COUNTY	TOTAL SHEETS	SHEET NO.
ILLINOIS PROJECT		COOK	15	4
VILLAGE SECTION	06-00133-00-BT			
CONTRACT NO. 83933				

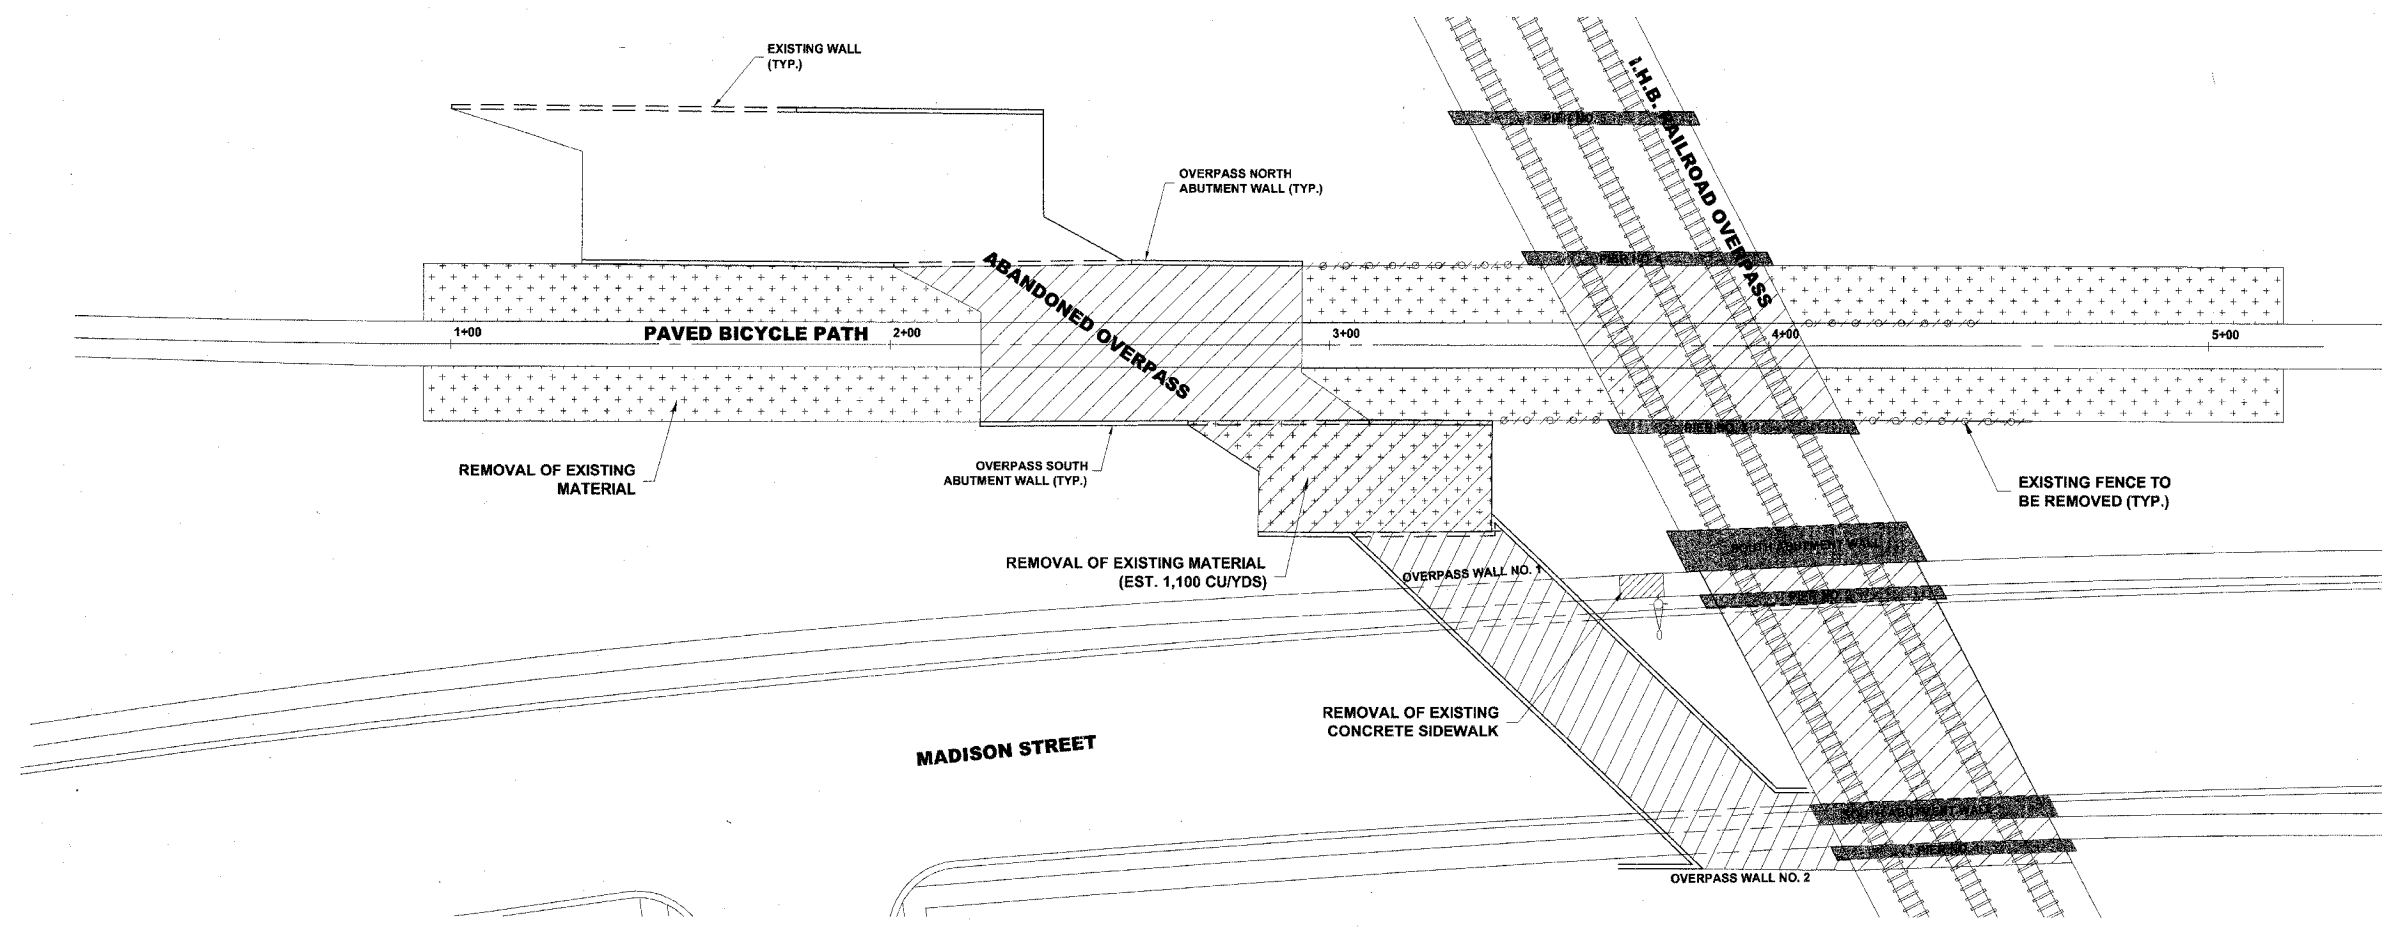

EXISTING TOPOGRAPHY

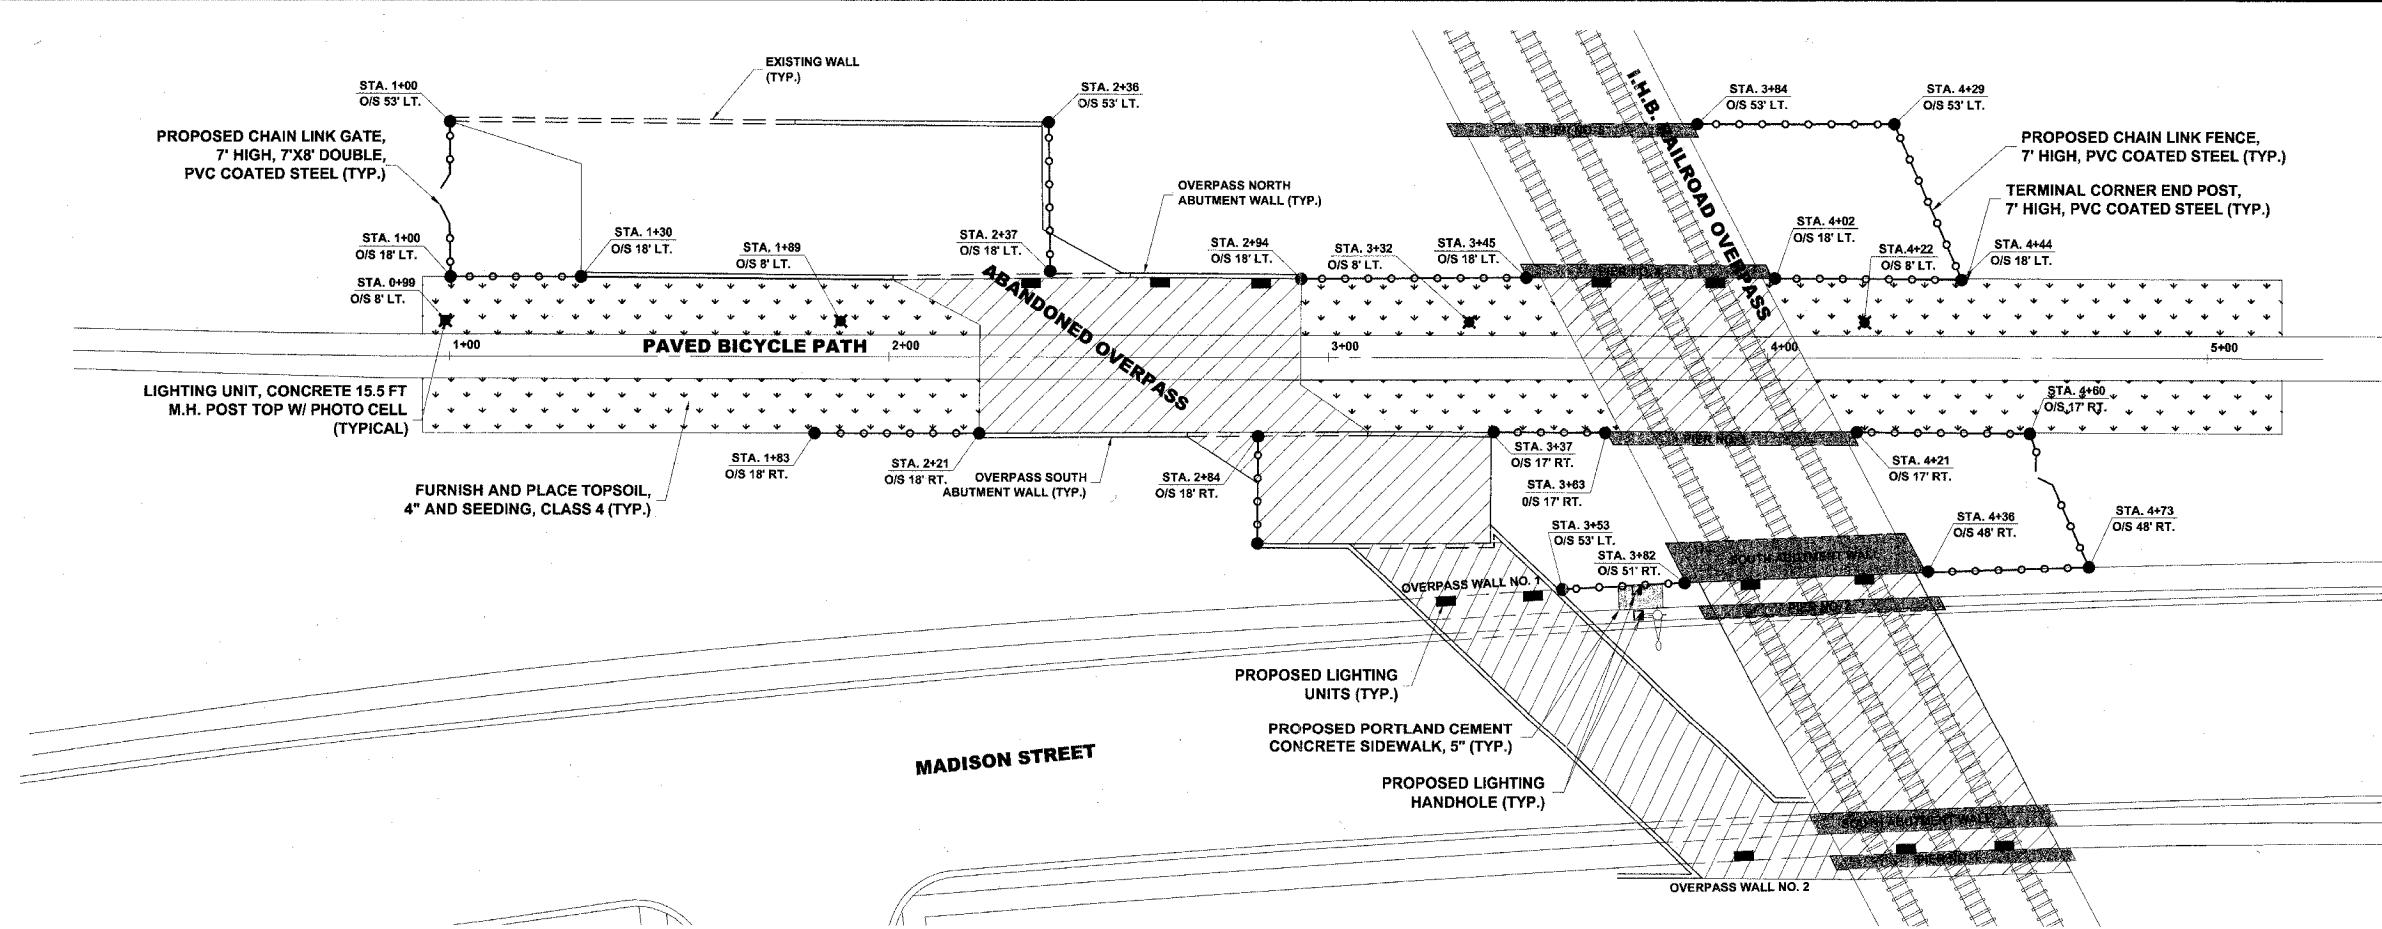

PROPOSED IMPROVEMENTS

Drawing file: W:\Projects\06003285 - Prairie Path Improvements\Site Plan.dwg May 22, 2007 - 2:31pm



♦ Civil Engineers
 ♦ Municipal Consultants
 ♦ Established 1911
 9933 Roosevelt Road
 Westchester, Illinois 60154-2780
 Phone: 708/865-0300
 Fax: 708/865-1212

**ILLINOIS PRAIRIE PATH IMPROVEMENTS
VILLAGE OF BELLWOOD, ILLINOIS**

SITE PLAN

SCALE:	1"=20'H.	SHEET 4
DRAWN BY:	MK	
BOOK NO.:	AERIAL	15
DATE:	2/09/07	
REVISION:	AS PER IDOT REVIEW 5/22/07	OF
	C.H.E. NO.: 080-03-08580	