

PLOT DATE = 7/12/2007
 FILE NAME = g:\c065\0805\road\sheds\sp08b.dwg
 PLOT SCALE = 4/3200 / IN.
 USER NAME = bylohan



PLAN	DATE	BY
SURVEYED ALIGNED CHECKED RT. OF WAY CHECKED C&G FILE NAME		

PROFILE	DATE	BY
SURVEYED PLOTTED CHECKED ELEV. NOTED STRUCTURE NOTATIONS CHFD		


1051 PERIMETER DRIVE, SUITE 1025
 SCHLAUBURG, ILLINOIS 60173
 (847) 605-9600



CONTRACT NO. 83964	
F.A.U. R.T.E.	SECTION
3509 00-00173-00-FP	COOK
STA. 1086+00	TO STA. 1100+00
FED. ROAD DIST. NO. 7 ILLINOIS FED. AID PROJECT	

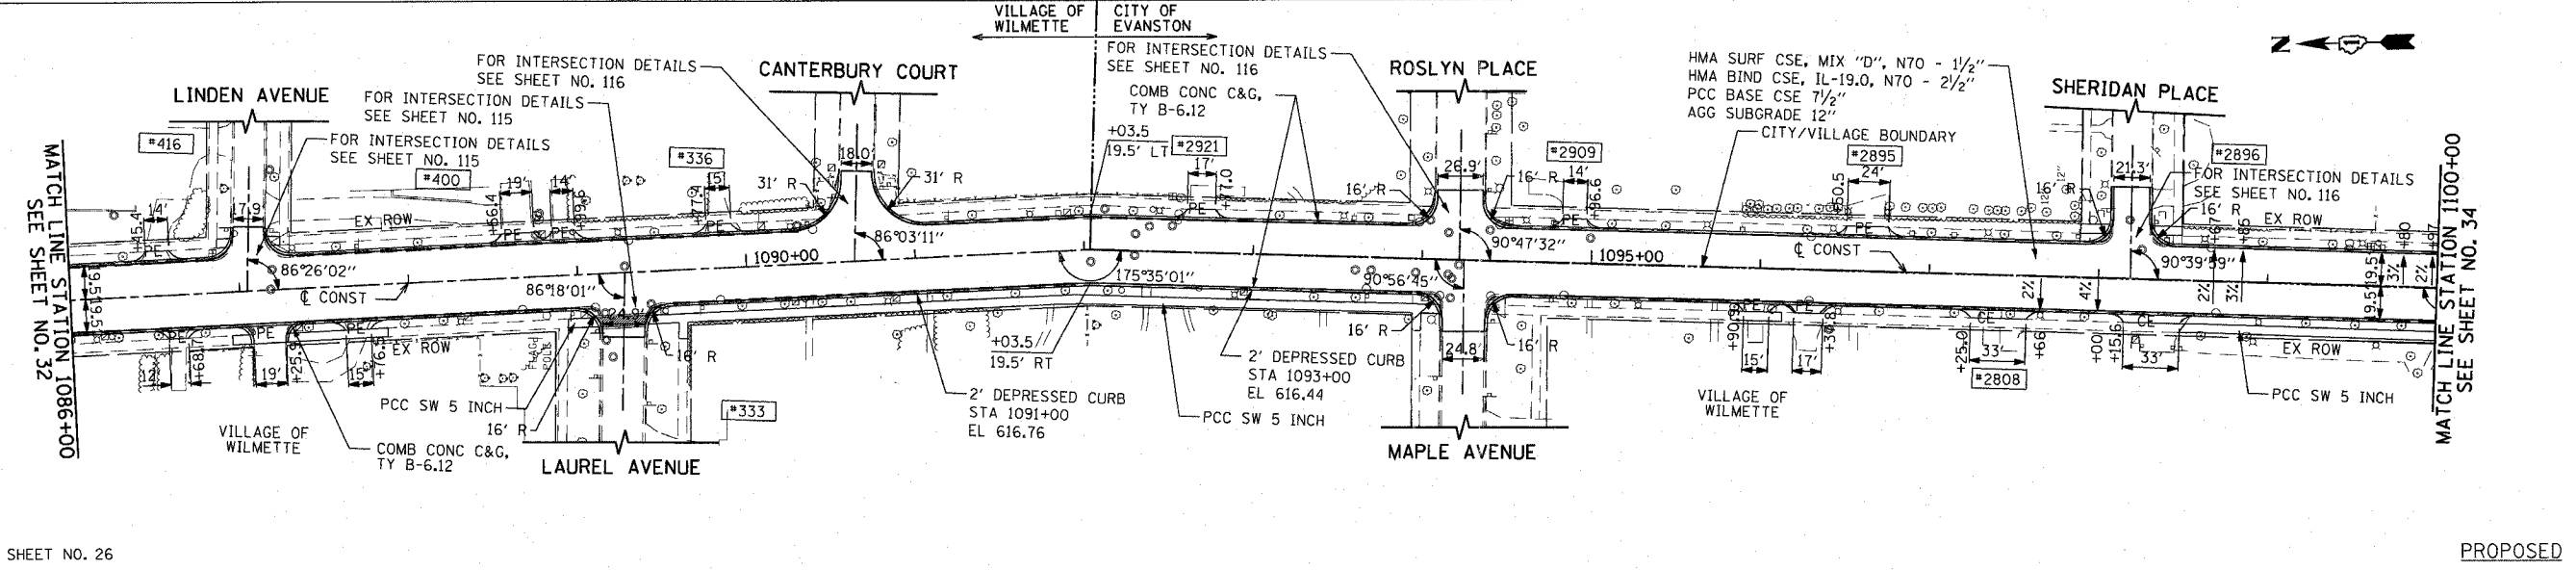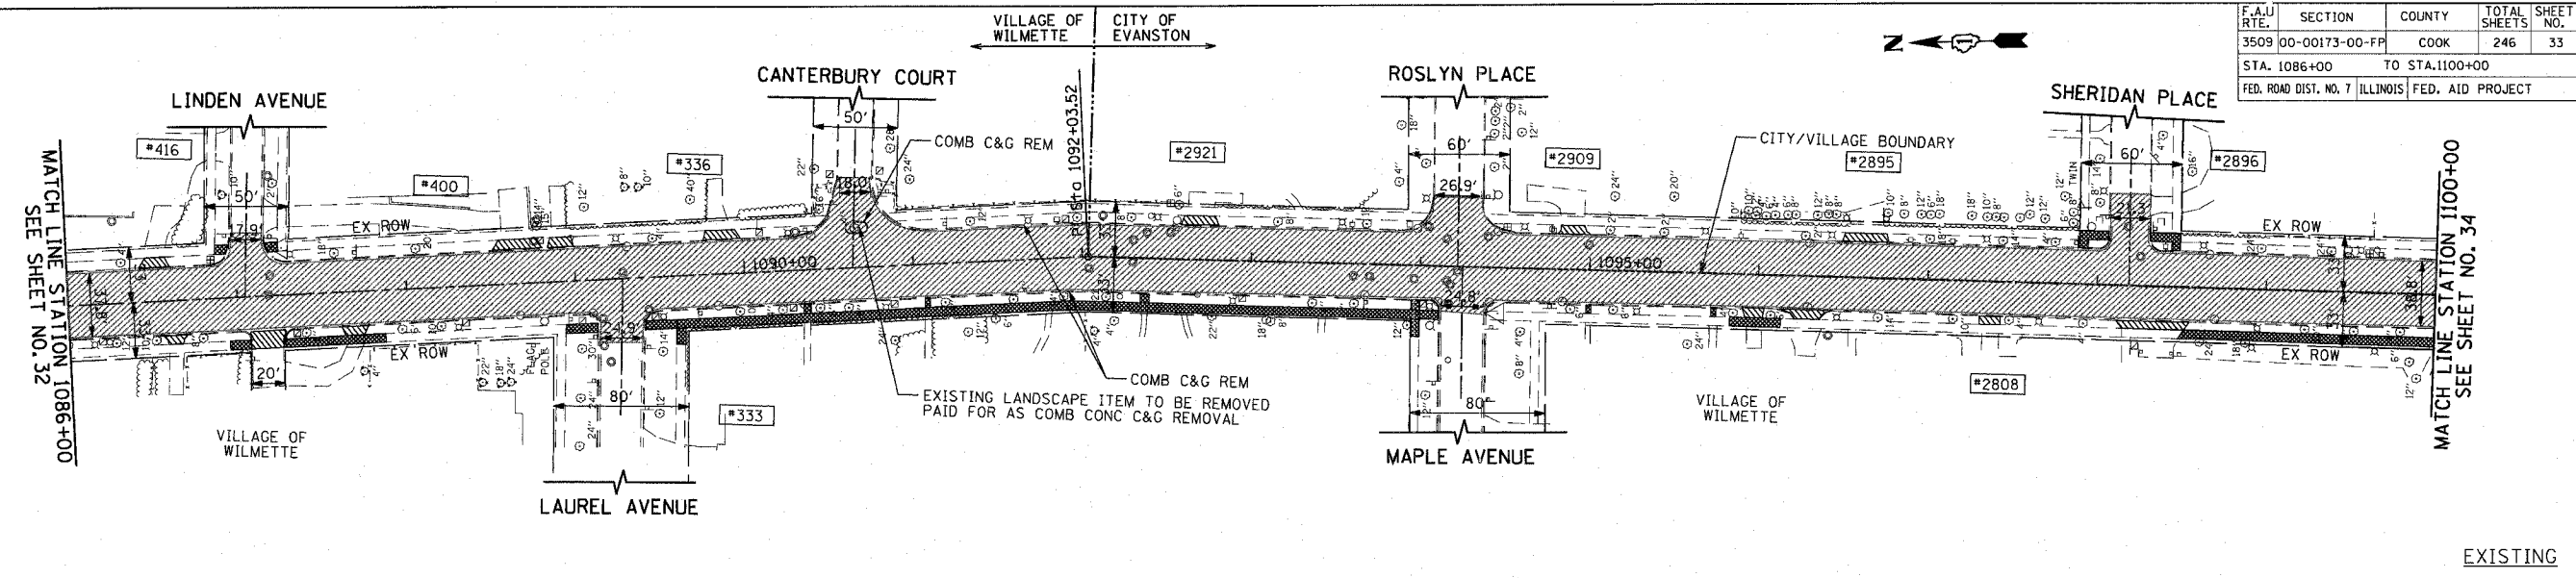

FOR LEGEND AND NOTES SEE SHEET NO. 26

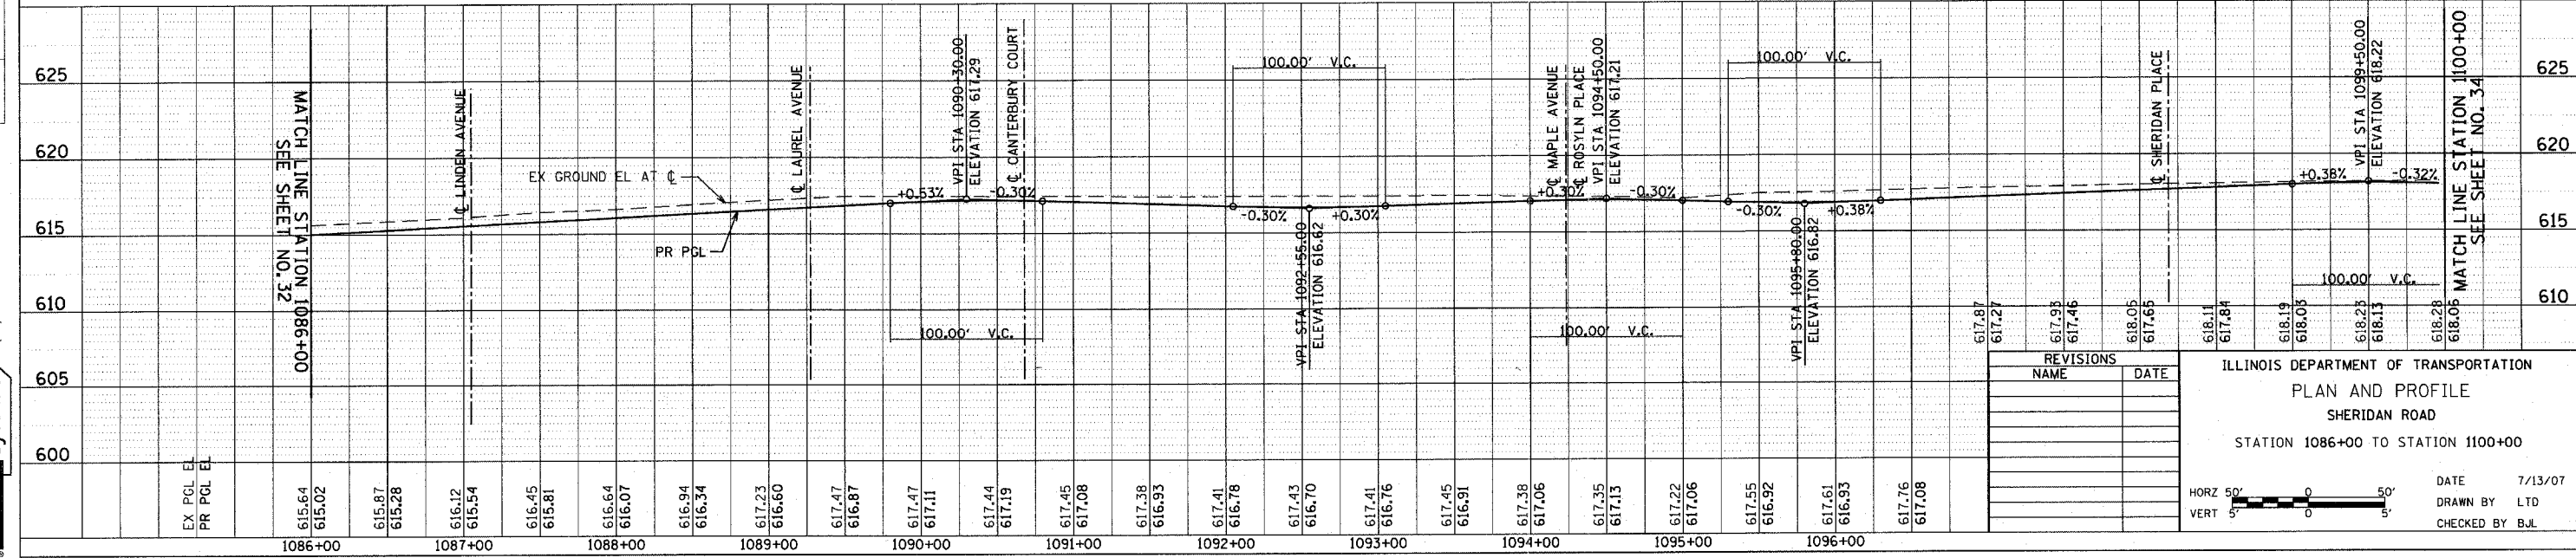

REVISIONS	NAME	DATE

ILLINOIS DEPARTMENT OF TRANSPORTATION
 PLAN AND PROFILE
 SHERIDAN ROAD
 STATION 1086+00 TO STATION 1100+00

DATE 7/13/07
 DRAWN BY LTD
 CHECKED BY BJL

