


F.A.U. RTE.	SECTION	COUNTY	TOTAL SHEETS	SHEET NO.
6711	00-00164-00-SP	TAZEWELL	80	34
STA. 91+00.00		TO STA. 93+00.00		
FED. ROAD DIST. NO.		ILLINOIS FED. AID PROJECT		

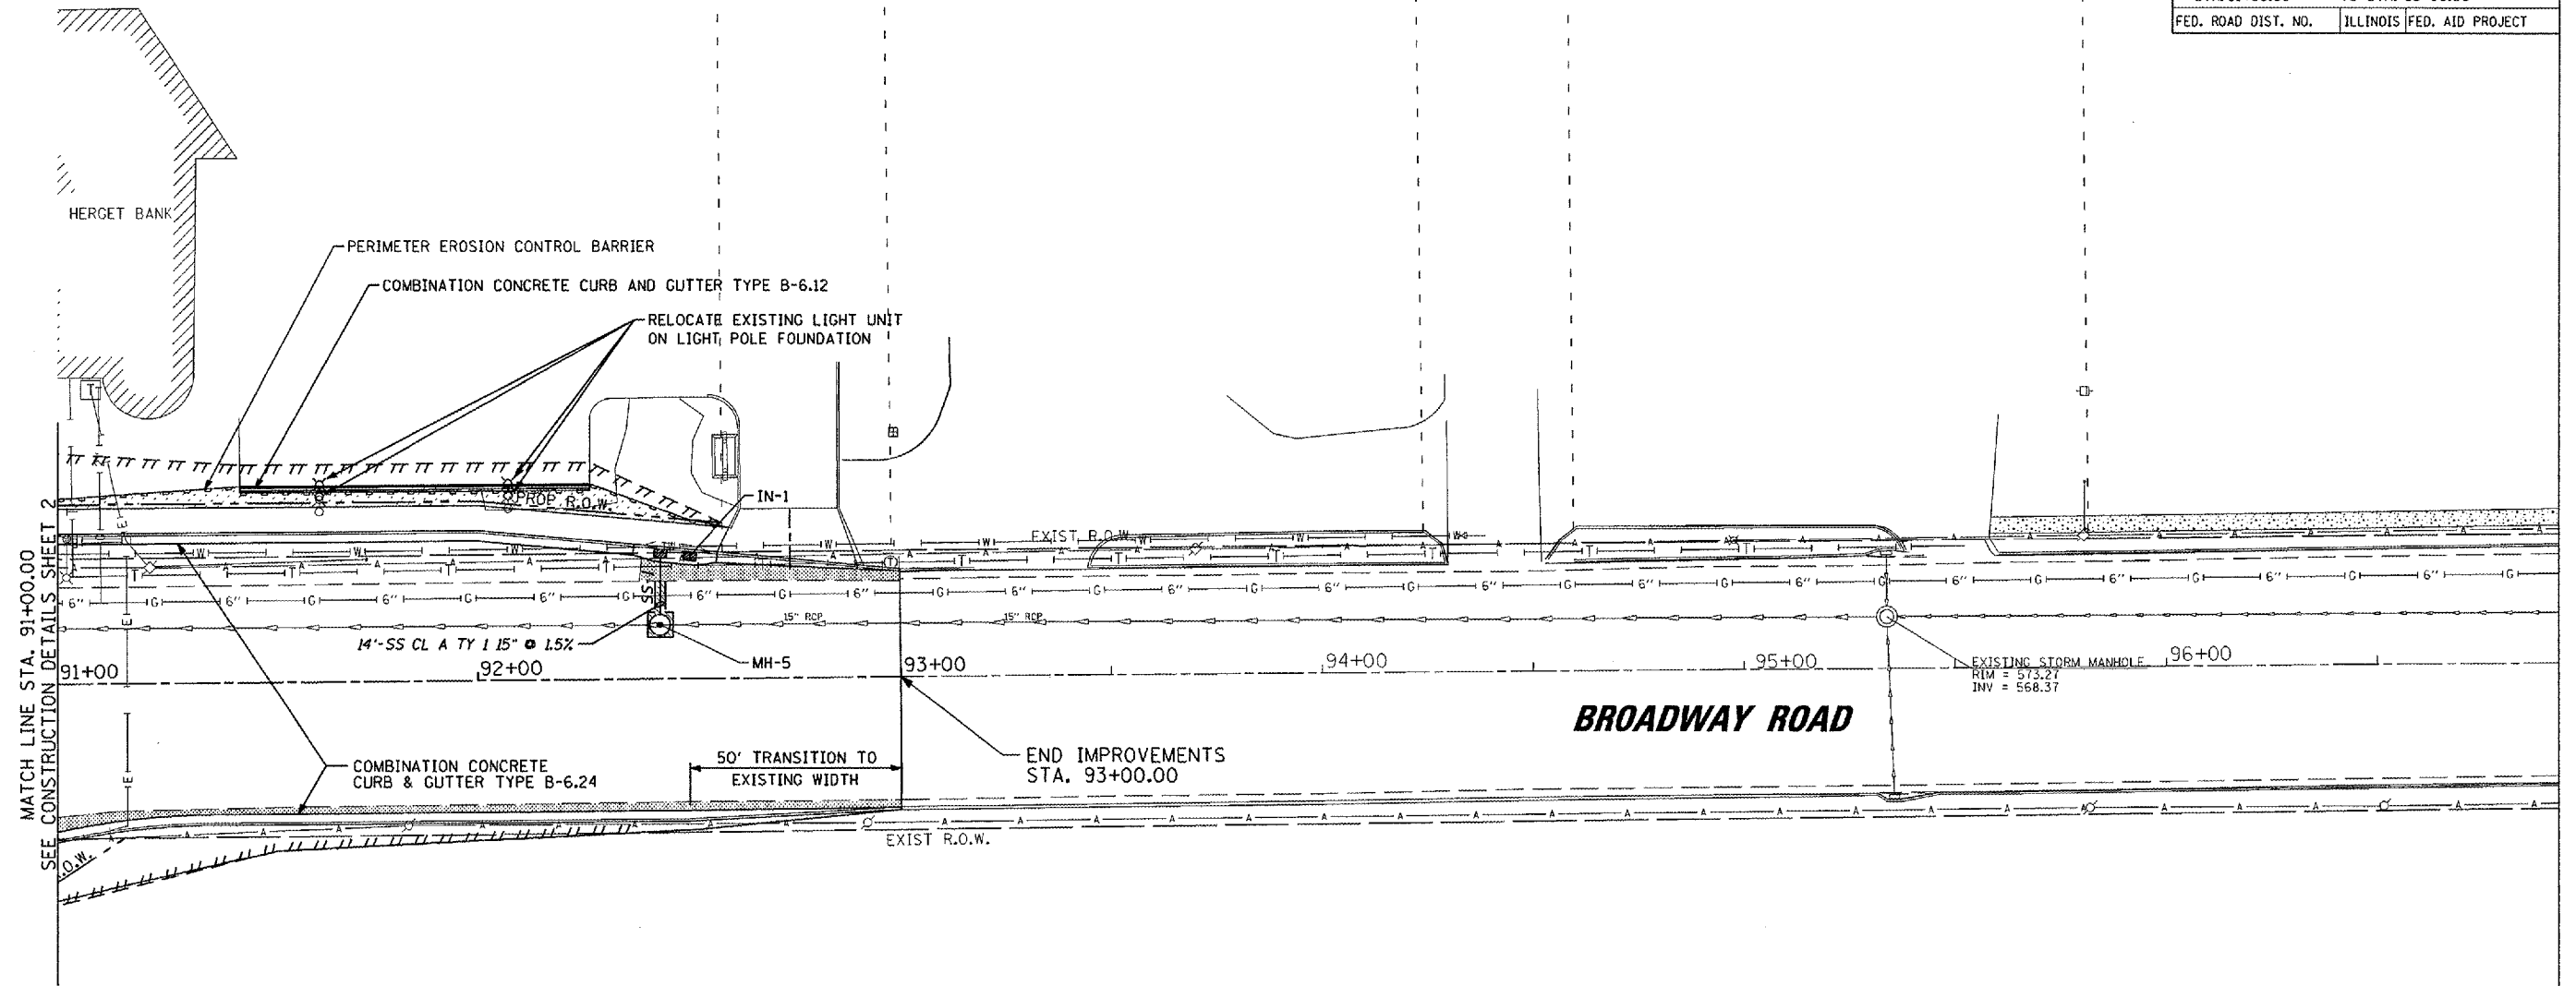

MATCH LINE STA. 91+00.00
SEE CONSTRUCTION DETAILS SHEET 2



LEGEND	
	P.C.C. SIDEWALK 4"
	P.C.C. BASE COURSE 8"
	PAVEMENT PATCHING, 12"
	SODDING, SALT TOLERANT

EROSION CONTROL PAY ITEMS	
	PERIMETER EROSION CONTROL BARRIER
	INLET AND PIPE PROTECTION

STRUCTURE SCHEDULE		
STRUCTURE ID	IN-1	MH-5
ALIGNMENT	BROADWAY	BROADWAY
STATION	92+47.40	92+43.75
OFFSET	26.94' L	11.40' L
TYPE	INL TY G-1 DBL	MH TY A 4'
F & G	VANED LEFT	CL
CONTROL EL.	558.38	558.49
	554.88	554.39 (N)
INV. EL.	---	554.34 ± (EX)
	---	---
REMARKS		1

DRAINAGE NOTE 1: BUILD MANHOLE OVER EXISTING STORM SEWER

