


ROUTE NO.	SECTION	COUNTY	TOTAL SHEETS	SHEET NO.
C.H. 22	93-00085-00-BR	HANCOCK	11	11
F.H.W.A. REG. NO. 4		ILLINOIS	PROJECT	

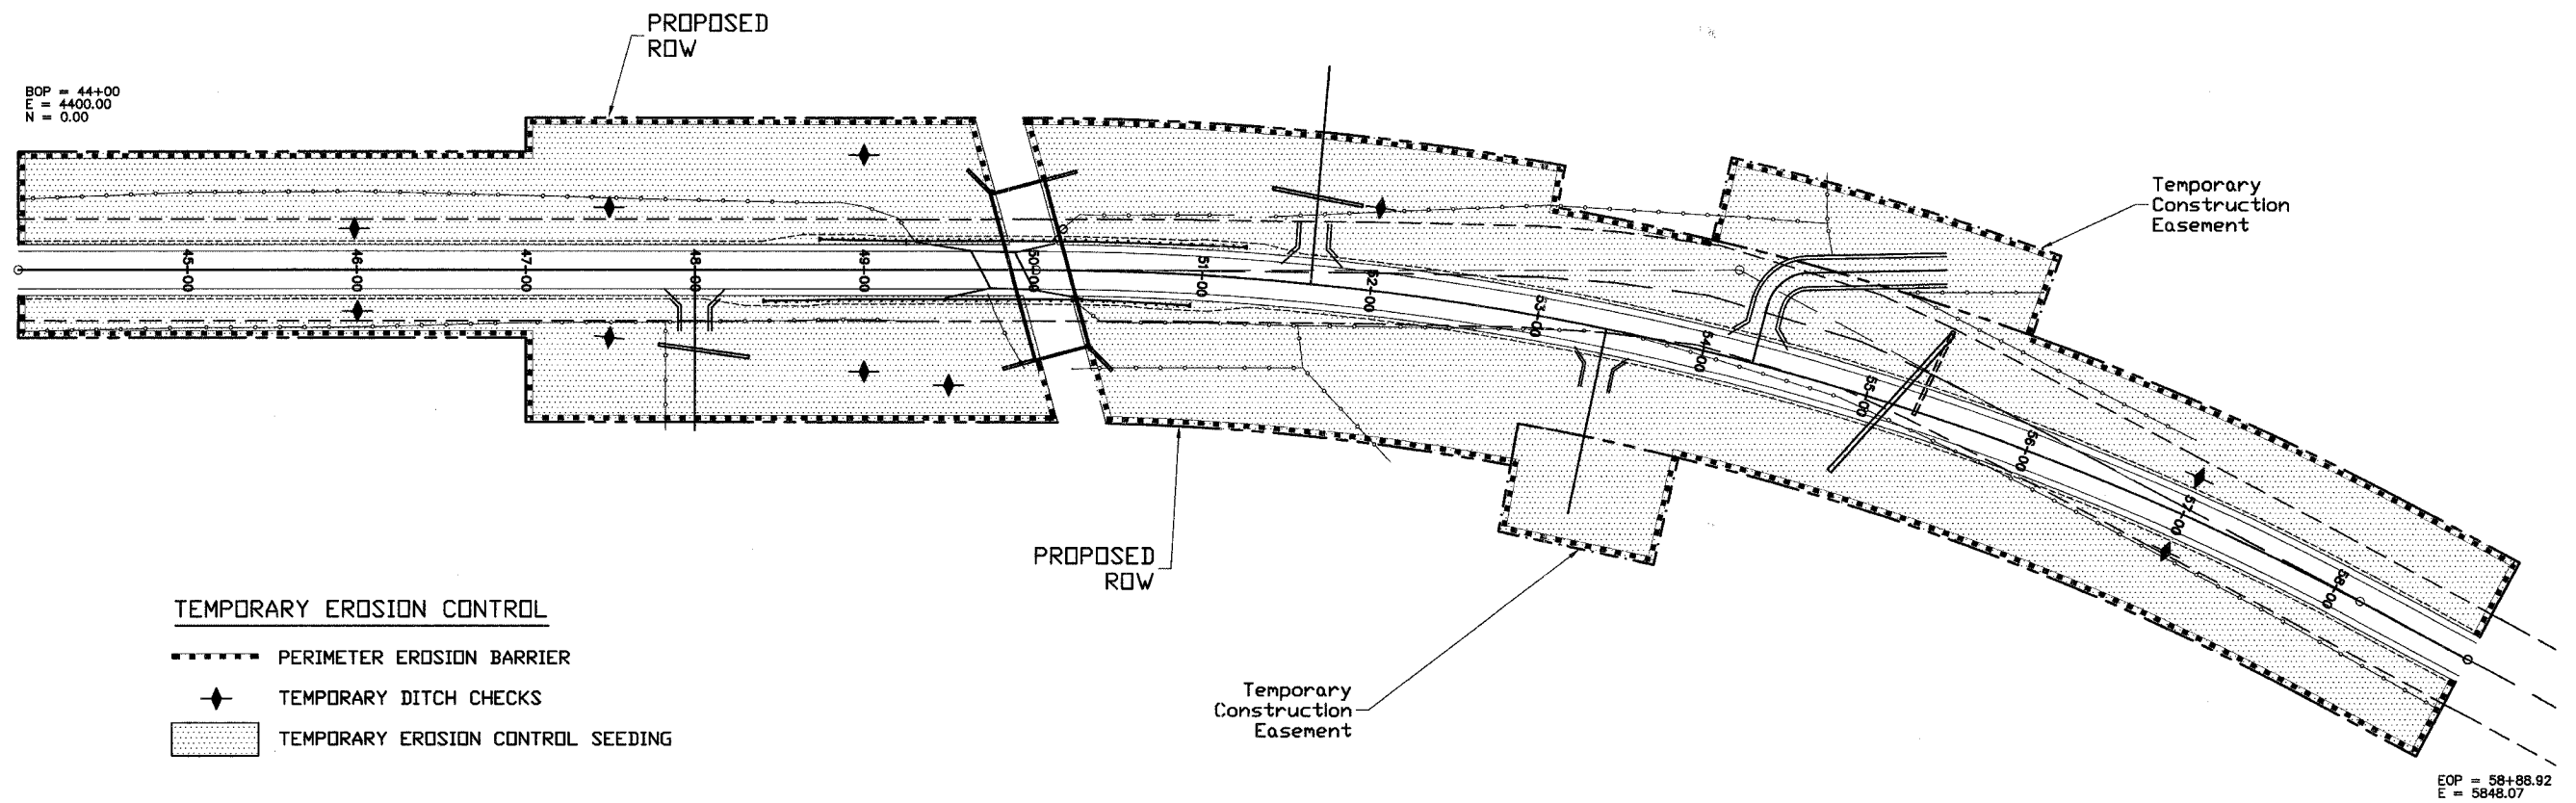

- TEMPORARY EROSION CONTROL**
- PERIMETER EROSION BARRIER
 - ◆ TEMPORARY DITCH CHECKS
 - ▨ TEMPORARY EROSION CONTROL SEEDING

EROSION CONTROL PLAN
SECTION 93-00085-00-BR
COUNTY HIGHWAY 22
HANCOCK COUNTY
STATION 50+04