
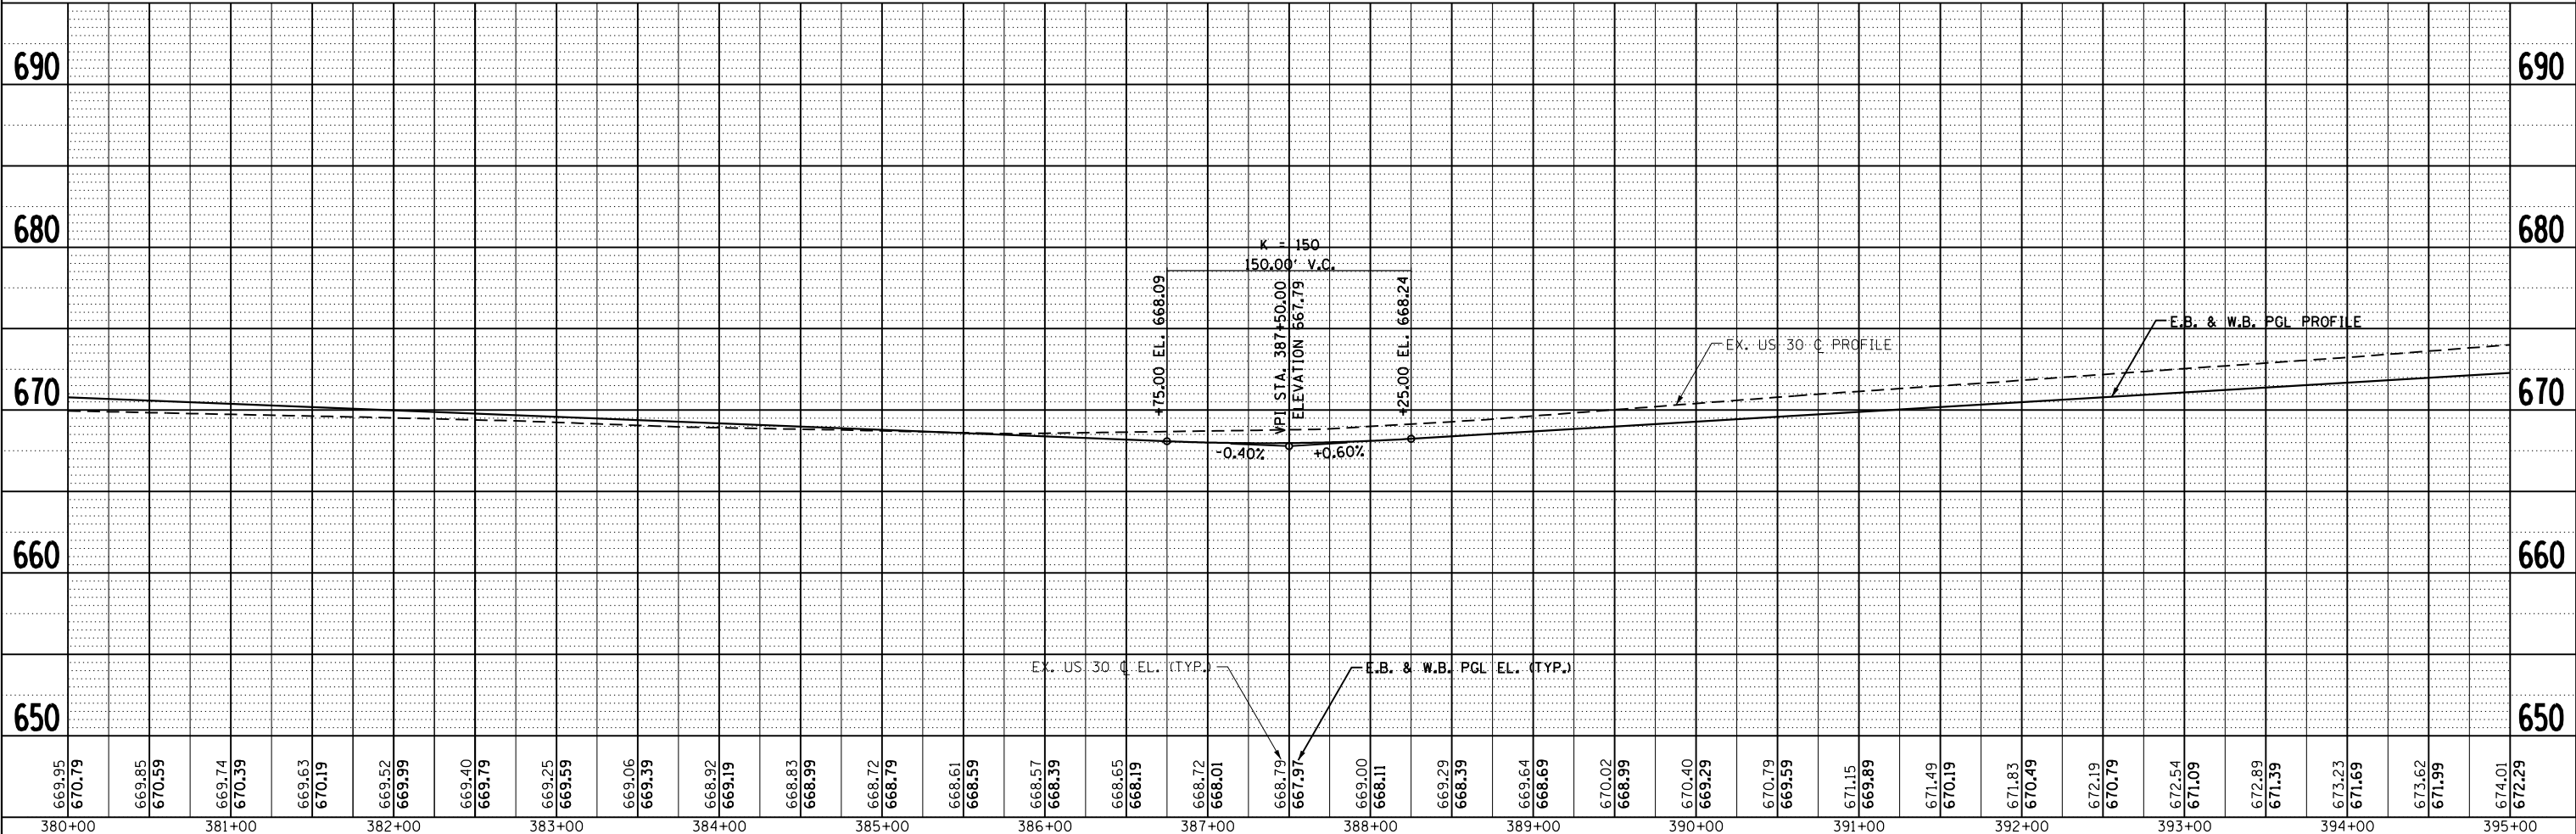
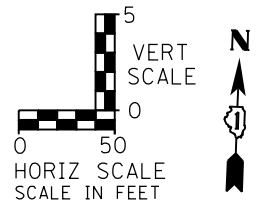


| | | | |
|------|-----------------------------|----|------|
| PLAN | SURVEYED | BY | DATE |
| | PLOTTED | | |
| | GRADES CHECKED | | |
| | ALIGNMENT CHECKED | | |
| | STRUCTURE NOTATIONS CHECKED | | |
| | NOTE BOOK NO. | | |
| | FILE NAME | | |

| | | | |
|---------|-----------------------------|----|------|
| PROFILE | SURVEYED | BY | DATE |
| | PLOTTED | | |
| | GRADES CHECKED | | |
| | ALIGNMENT CHECKED | | |
| | STRUCTURE NOTATIONS CHECKED | | |
| | NOTE BOOK NO. | | |
| | FILE NAME | | |

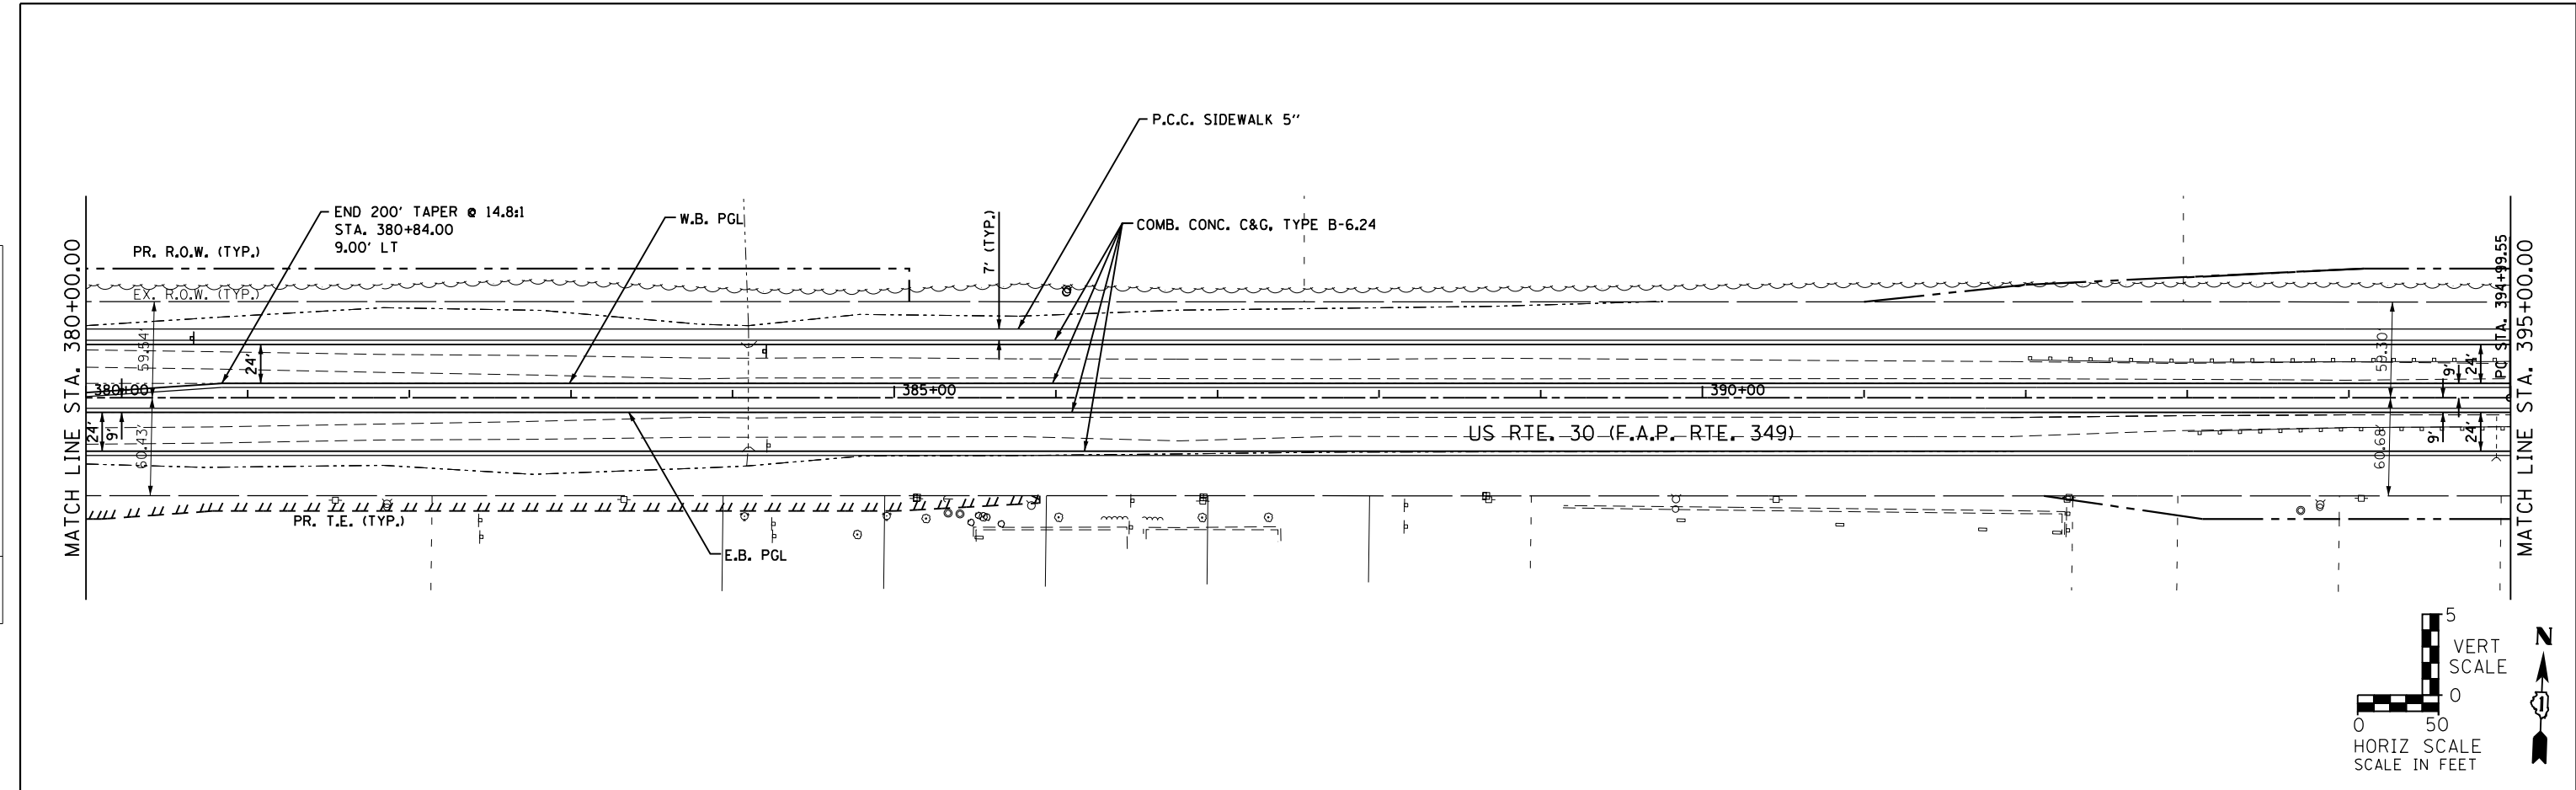

1170 SOUTH HOUBOLT ROAD
JOLIET, ILLINOIS 60431
(815) 744-4200
STRAND ASSOCIATES, INC.
ENGINEERS

| | | |
|-----------------------------|----------------|-----------|
| USER NAME = amanda_j | DESIGNED - MAG | REVISIONS |
| PLOT SCALE = 100.0000' / 1" | CHECKED - SJN | REVISIONS |
| PLOT DATE = 5/10/2012 | DRAWN - BJF | REVISIONS |
| | CHECKED - | REVISIONS |

**STATE OF ILLINOIS
DEPARTMENT OF TRANSPORTATION**

PLAN AND PROFILE

SCALE: AS SHOWN SHEET NO. OF SHEETS STA. 380+00 TO STA. 395+00

| | | | | |
|---|------------------|----------------|------------------|--------------|
| F.A.P. RTE. 349 | SECTION 11 WRS-3 | COUNTY KENDALL | TOTAL SHEETS 527 | SHEET NO. 82 |
| CONTRACT NO. 60132 | | | | |
| FED. ROAD DIST. NO. 1 ILLINOIS FED. AID PROJECT | | | | |

| |
|---|
| 669.95 | 670.79 | 669.85 | 670.59 | 669.74 | 670.39 | 669.63 | 670.19 | 669.52 | 669.99 | 669.40 | 669.79 | 669.25 | 669.59 | 669.06 | 669.39 | 668.32 | 669.19 | 668.83 | 668.99 | 668.72 | 668.79 | 668.61 | 668.59 | 668.57 | 668.39 | 668.65 | 668.19 | 668.72 | 668.01 | 668.79 | 667.97 | 669.00 | 668.11 | 669.29 | 668.39 | 669.64 | 668.69 | 670.02 | 668.99 | 670.40 | 669.29 | 670.79 | 669.59 | 671.15 | 669.89 | 671.49 | 670.19 | 671.83 | 670.49 | 672.19 | 670.79 | 672.54 | 671.09 | 672.89 | 671.39 | 673.23 | 671.69 | 673.62 | 671.99 | 674.01 | 672.29 |
| 380+00 | 381+00 | 382+00 | 383+00 | 384+00 | 385+00 | 386+00 | 387+00 | 388+00 | 389+00 | 390+00 | 391+00 | 392+00 | 393+00 | 394+00 | 395+00 | |