


TYPICAL MEDIAN GRADING PLAN

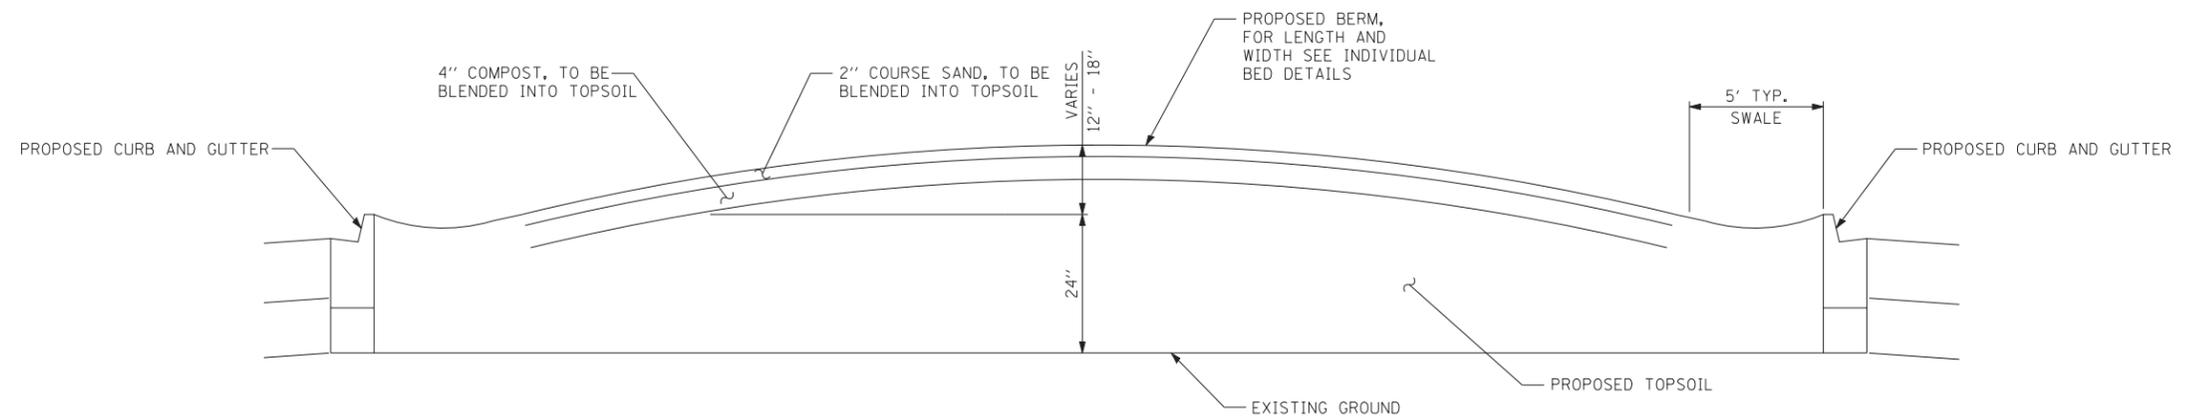

MEDIAN TYPICAL SECTION  
NO SCALE



SCALE: 1" = 10'-0"

TYLIN INTERNATIONAL

|              |                  |           |
|--------------|------------------|-----------|
| USER NAME =  | DESIGNED -       | REVISED - |
|              | DRAWN -          | REVISED - |
| PLOT SCALE = | CHECKED -        | REVISED - |
| PLOT DATE =  | DATE - 5/23/2012 | REVISED - |

STATE OF ILLINOIS  
DEPARTMENT OF TRANSPORTATION

147TH STREET PROJECT  
LANDSCAPE PLANS  
PLANTING BEDS DETAIL 10

SCALE: SHEET NO. 10 OF 10 SHEETS STA. TO STA.

|                     |                       |        |                           |           |
|---------------------|-----------------------|--------|---------------------------|-----------|
| F.A.I. RTE.         | SECTION               | COUNTY | TOTAL SHEETS              | SHEET NO. |
| XX                  | (0405-1 & 0506-2) R-1 | COOK   | 577                       | 337h      |
| FED. ROAD DIST. NO. |                       |        | ILLINOIS FED. AID PROJECT |           |
|                     |                       |        | CONTRACT NO. 60M57        |           |