
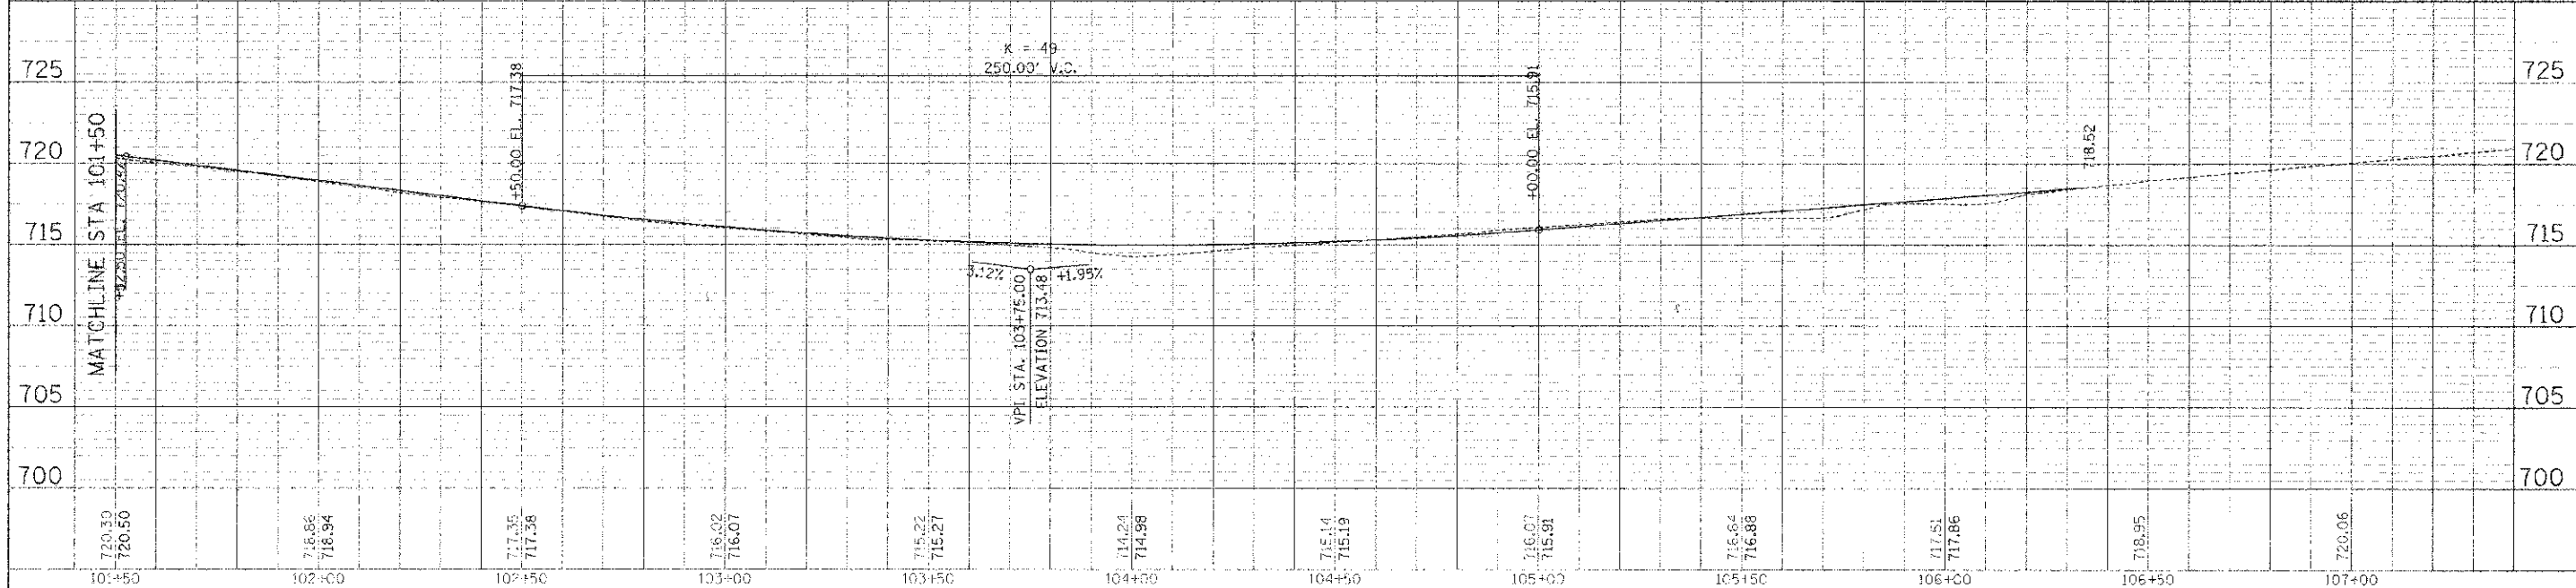


|          |  |
|----------|--|
| DATE     |  |
| BY       |  |
| CHECKED  |  |
| DESIGNED |  |
| DRAWN    |  |
| PROJECT  |  |
| SCALE    |  |
| DATE     |  |

|          |  |
|----------|--|
| DATE     |  |
| BY       |  |
| CHECKED  |  |
| DESIGNED |  |
| DRAWN    |  |
| PROJECT  |  |
| SCALE    |  |
| DATE     |  |

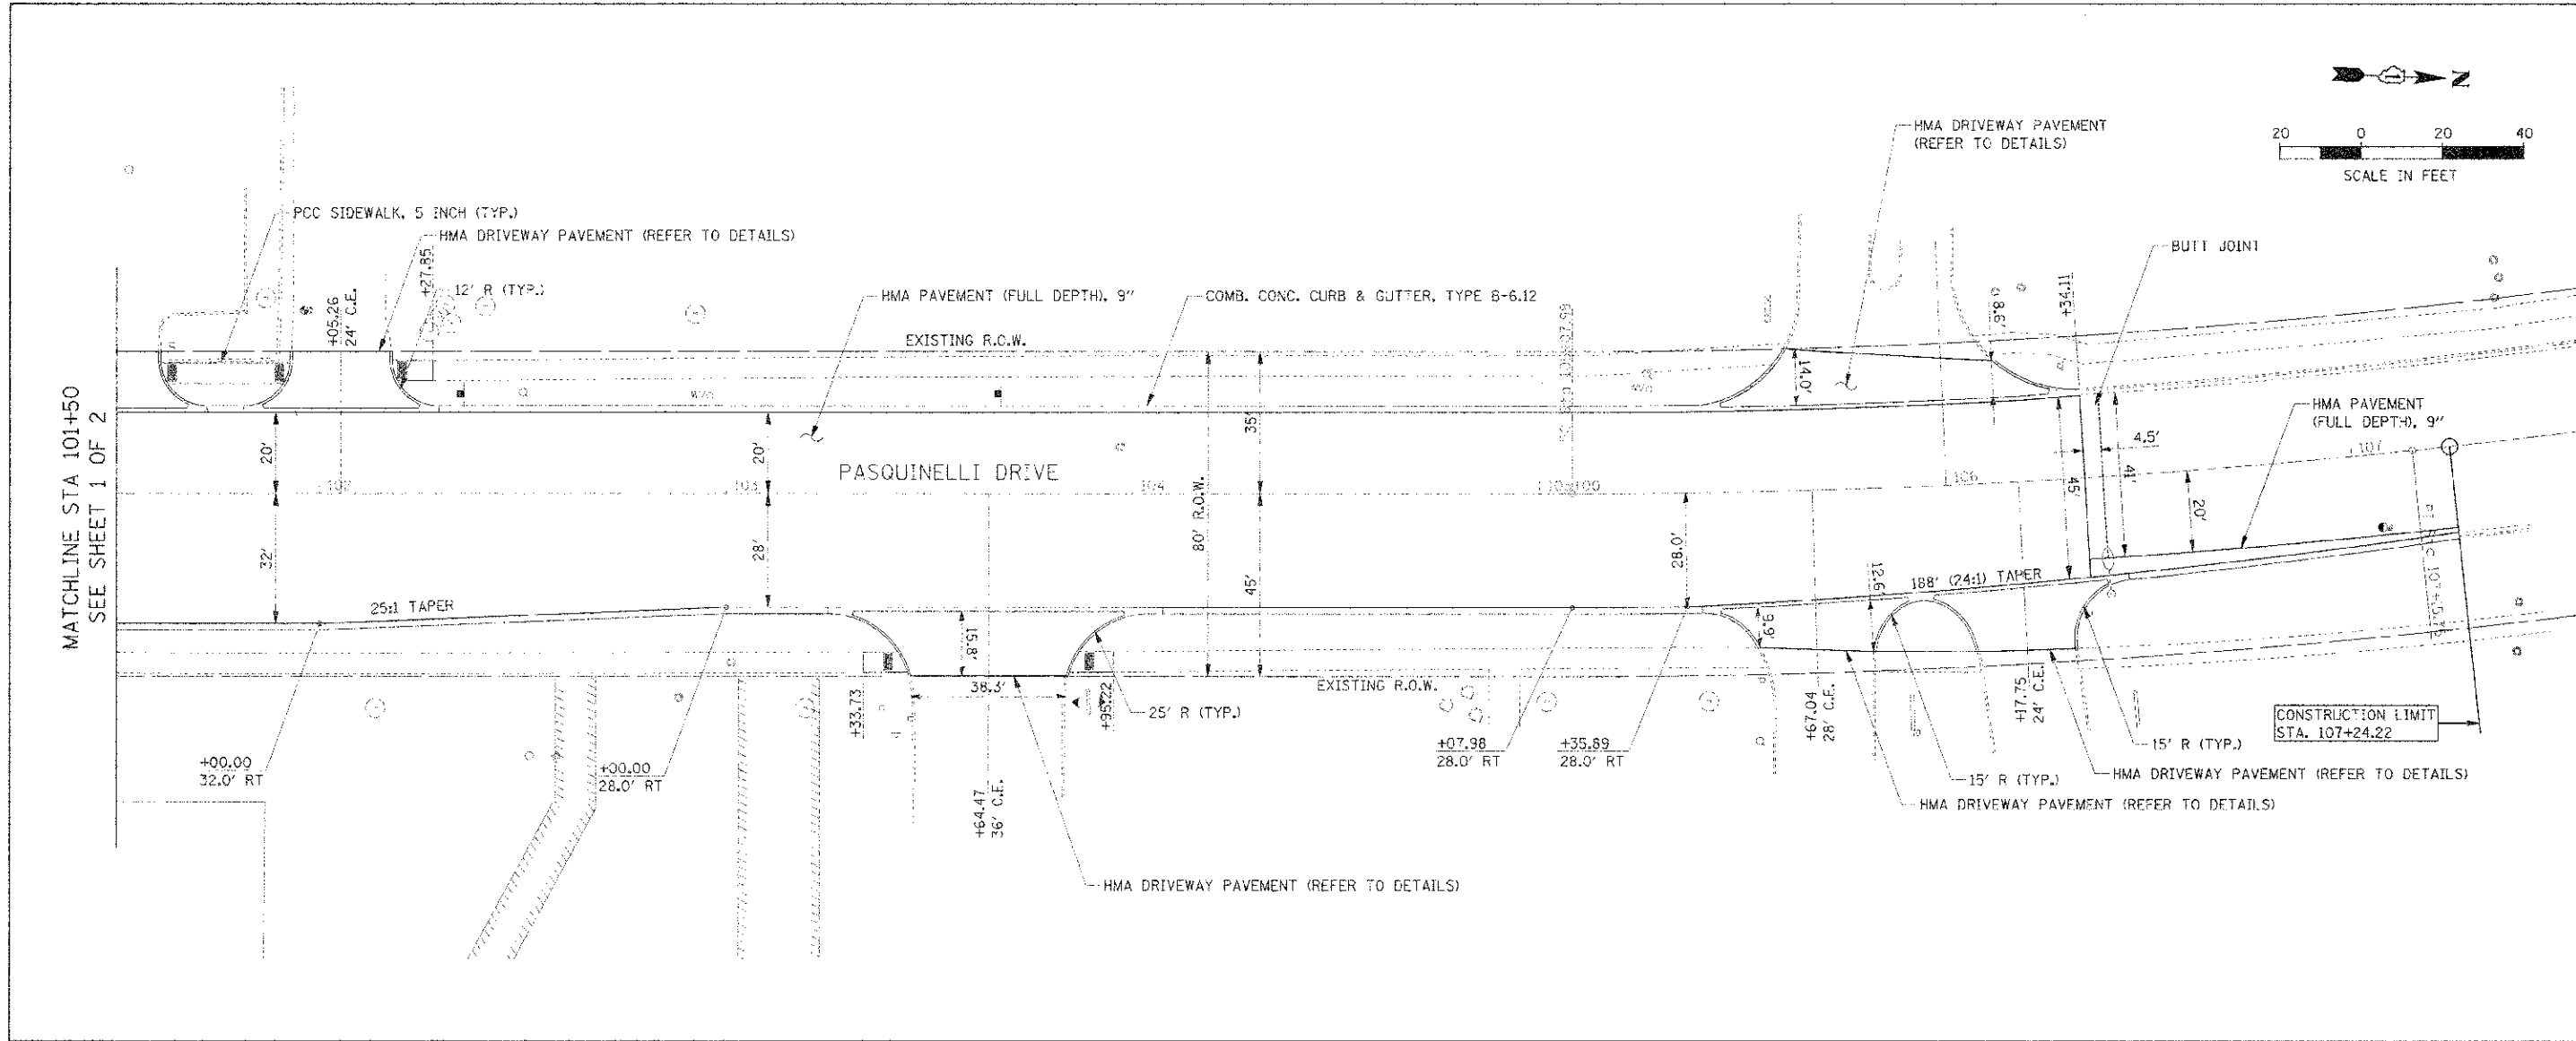

|  |  |  |   |  |   |   |  |  |                           |
|--|--|--|---|--|---|---|--|--|---------------------------|
|  | 1431 OPUS PLAZA, STE 400<br>CHICAGO, ILLINOIS 60611<br>PHONE: (312) 724-3200<br>FAX: (312) 724-3201<br>WEB: WWW.BURNSMCD.COM | USER NAME = RUSSEN<br>FILE NAME = 061.EP<br>PLOT SCALE = AS CALLED<br>PLOT DATE = 03/28/11 | DESIGNED - JMT<br>DRAWN - JMT<br>CHECKED - MAP<br>DATE - 03/28/11 | REVISED -<br>REVISED -<br>REVISED -<br>REVISED - | <b>STATE OF ILLINOIS</b><br><b>DEPARTMENT OF TRANSPORTATION</b> | <b>PASQUINELLI DRIVE RECONSTRUCTION</b><br><b>PROPOSED PLAN AND PROFILE</b> | SCALE: 1"=20'<br>SHEET NO. 2 OF 2 SHEETS<br>STA. 101+50.00 TO STA. 107+50.00 | F.A.L. NO. 3002<br>SECTION 00-00083-00-PV<br>COUNTY DU PAGE<br>TOTAL SHEETS 73<br>SHEET NO. 15<br>CONTRACT NO. 63579 | ILLINOIS FED. AID PROJECT |
|--|--|--|---|--|---|---|--|--|---------------------------|