


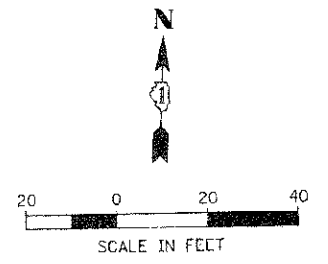




EROSION CONTROL & LANDSCAPING LEGEND

-  PERIMETER EROSION BARRIER
-  TOPSOIL FURNISH & PLACE, 4" AND SODDING, SALT TOLERANT
-  INLET AND PIPE PROTECTION



PLAN	DATE	BY
NO.	NO.	NO.

PROFILE	DATE	BY
NO.	NO.	NO.

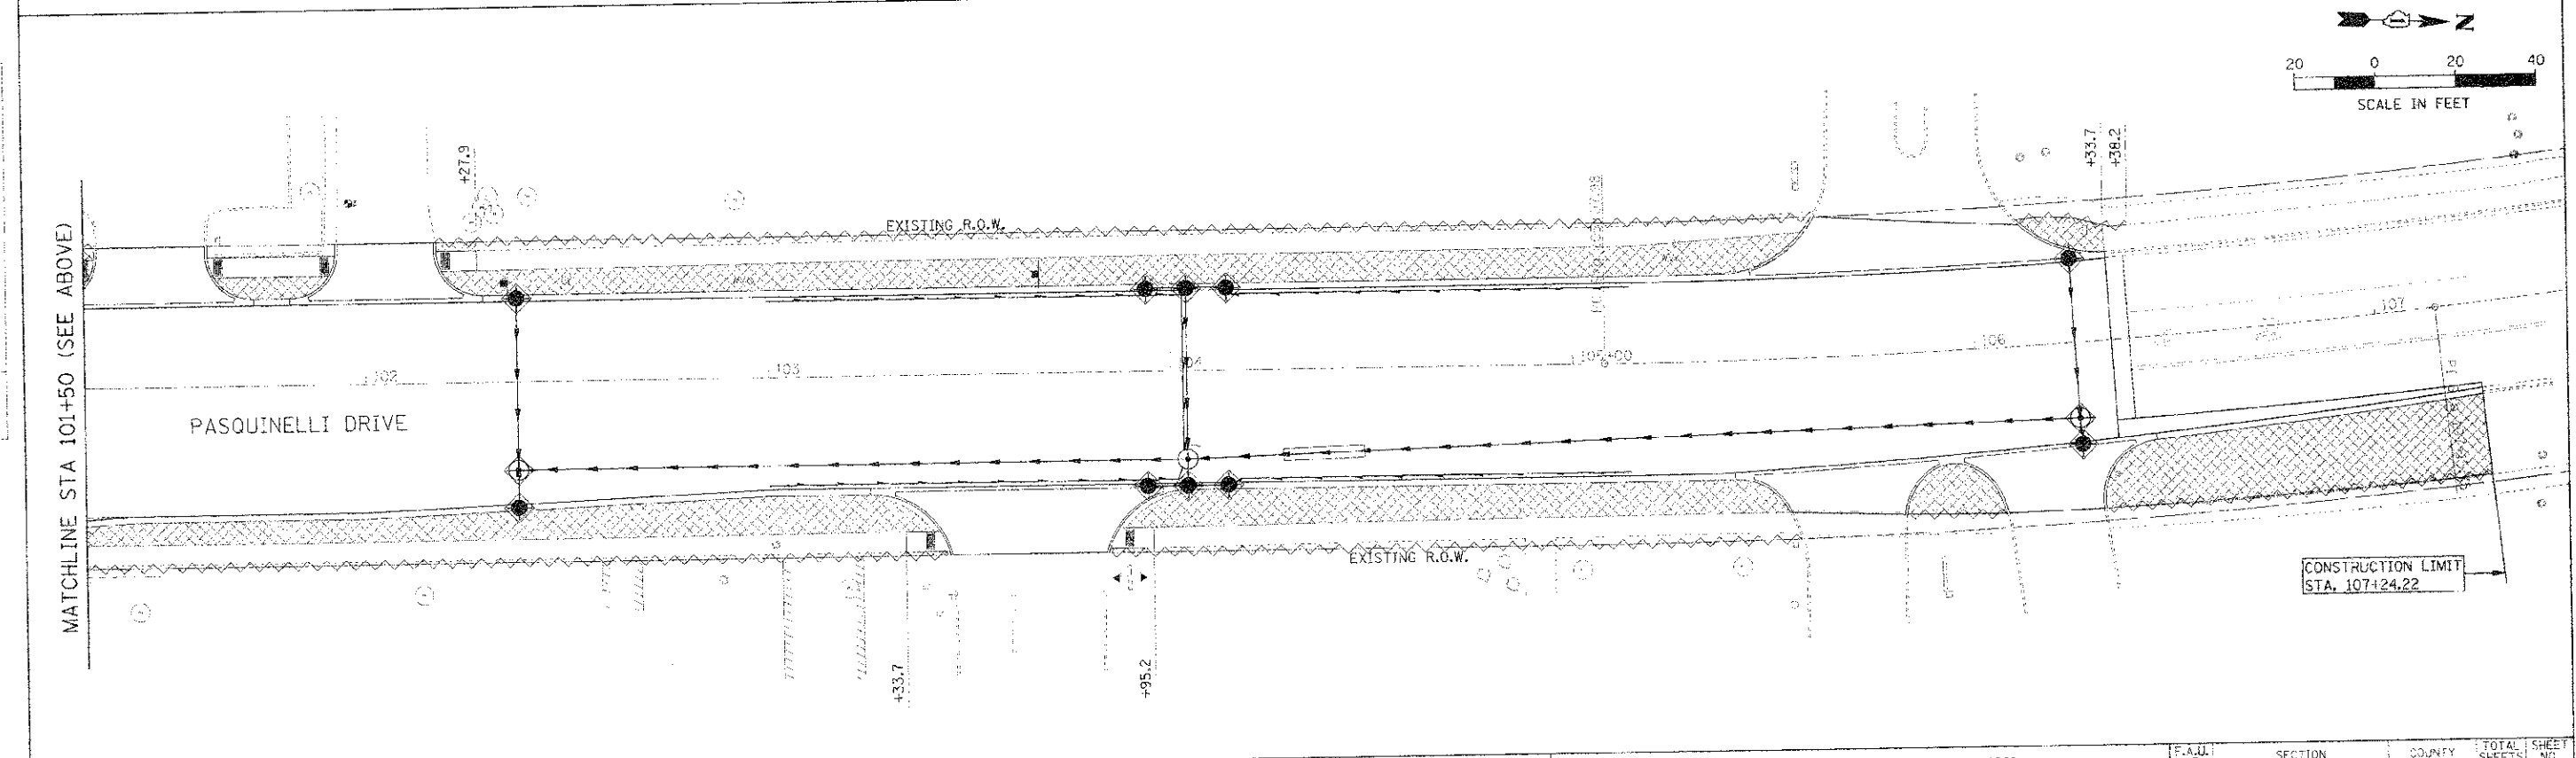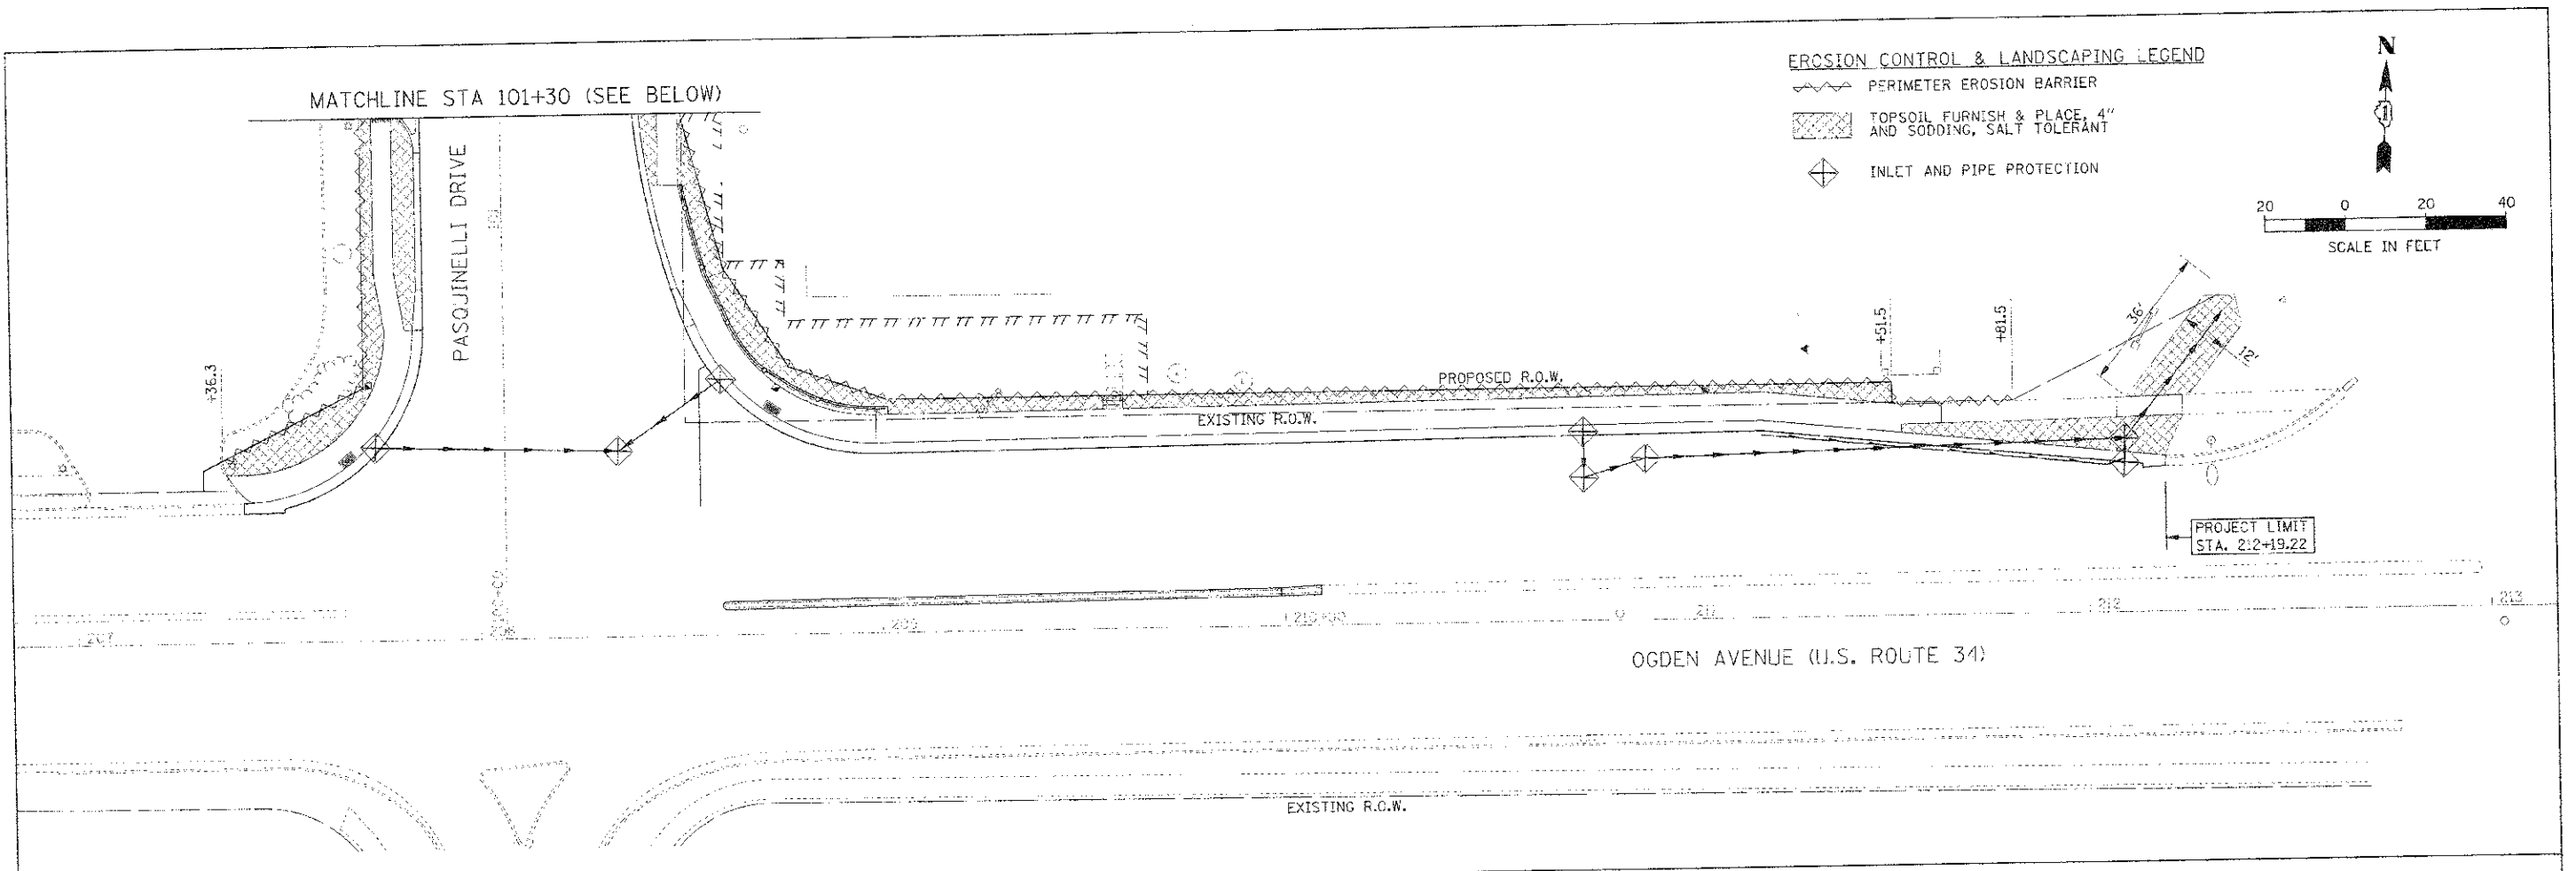

143: OPUS PLACE, STE 400
DOWNERS GROVE, IL 60515
PHONE: (630) 724-3800
FAX: (630) 724-3201
WEB: WWW.BURNSMCD.COM

USER NAME: JUSCINE	DESIGNED: JMT	REVISED:
FILE NAME: MFLR	DRAWN: JMT	REVISED:
PLOT SCALE: ESCALLO	CHECKED: MAP	REVISED:
PLOT DATE: 03/28/11	DATE: 03/28/11	REVISED:

**STATE OF ILLINOIS
DEPARTMENT OF TRANSPORTATION**

**PASQUINELLI DRIVE RECONSTRUCTION
EROSION CONTROL AND LANDSCAPING**

SCALE: 1"=20' SHEET NO. 1 OF 1 SHEETS STA. 100+00.00 TO S.A. 107+25.00

F.A.D. RTE. 3002	SECTION 00-00083-00-PV	COUNTY DUPAGE	TOTAL SHEETS 73	SHEET NO. 20
CONTRACT NO. 63579				ILLINOIS FED. AID PROJECT