




DESIGNED BY: JMB  
 CHECKED BY: JMT  
 PLANNED BY: JMB  
 DATE: 03/28/11

PROF. ALL DIMENSIONS TO BE CHECKED  
 DATE: 03/28/11  
 NO. OF SHEETS: 22  
 SHEET NO.: 22

MATCHLINE STA 101+50  
 SEE SHEET 2 OF 2

DRAINAGE AND UTILITY LEGEND

- [ADJ] FRAMES AND LIDS TO BE ADJUSTED
- [ADJ FL] STRUCTURE ADJUSTMENT WITH NEW FRAME AND LID
- [REC] DRAINAGE AND UTILITIES STRUCTURE TO BE RECONSTRUCTED

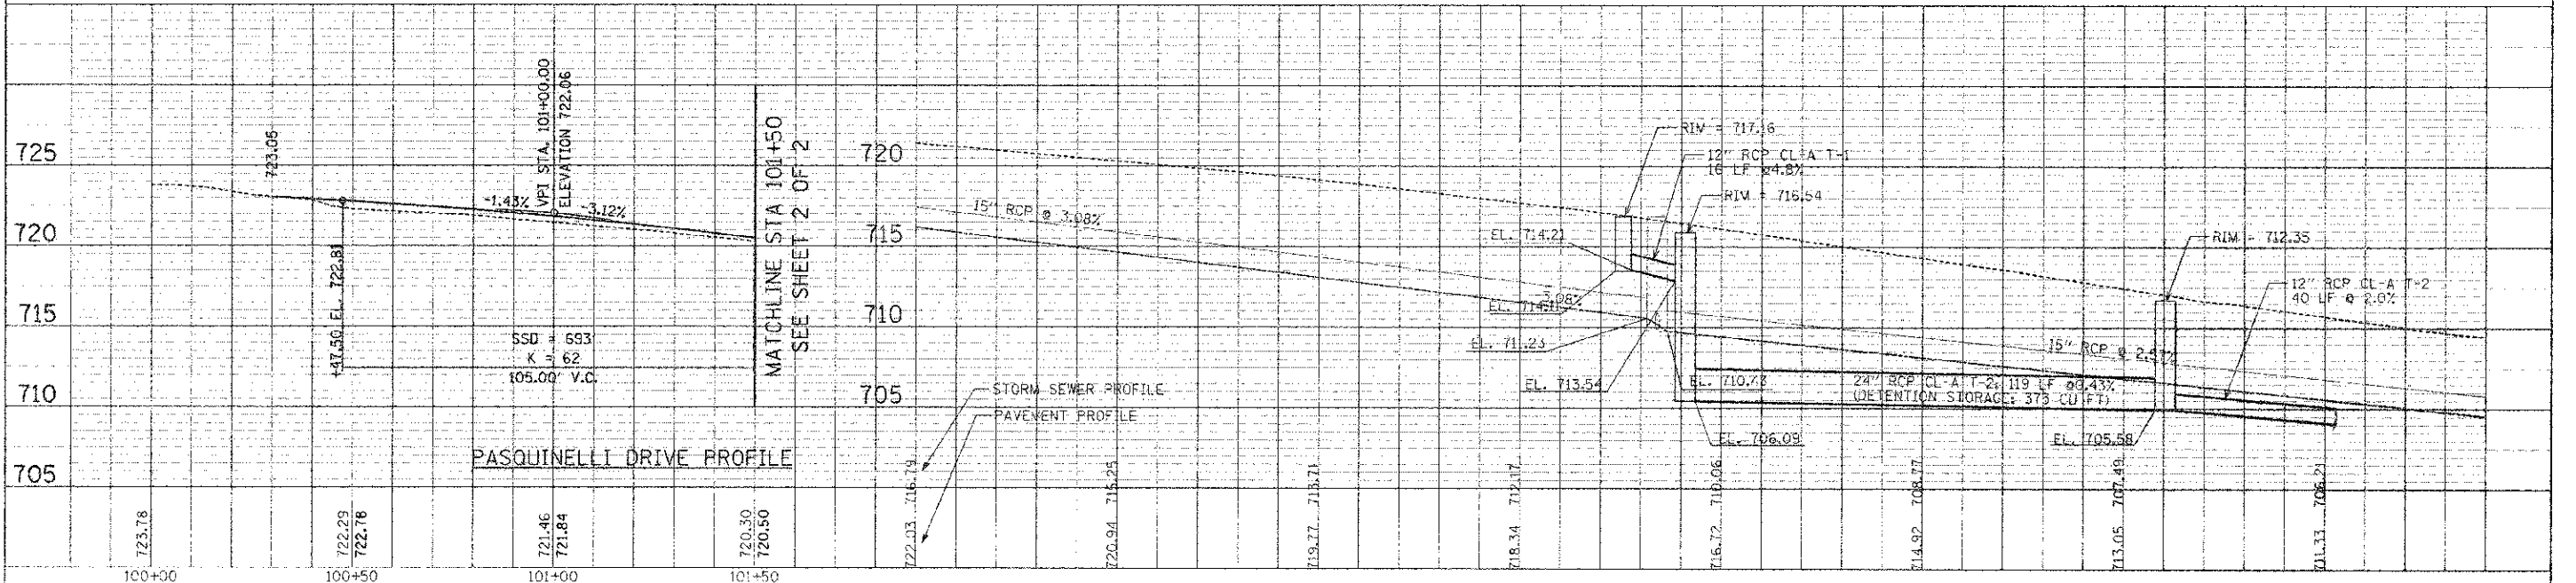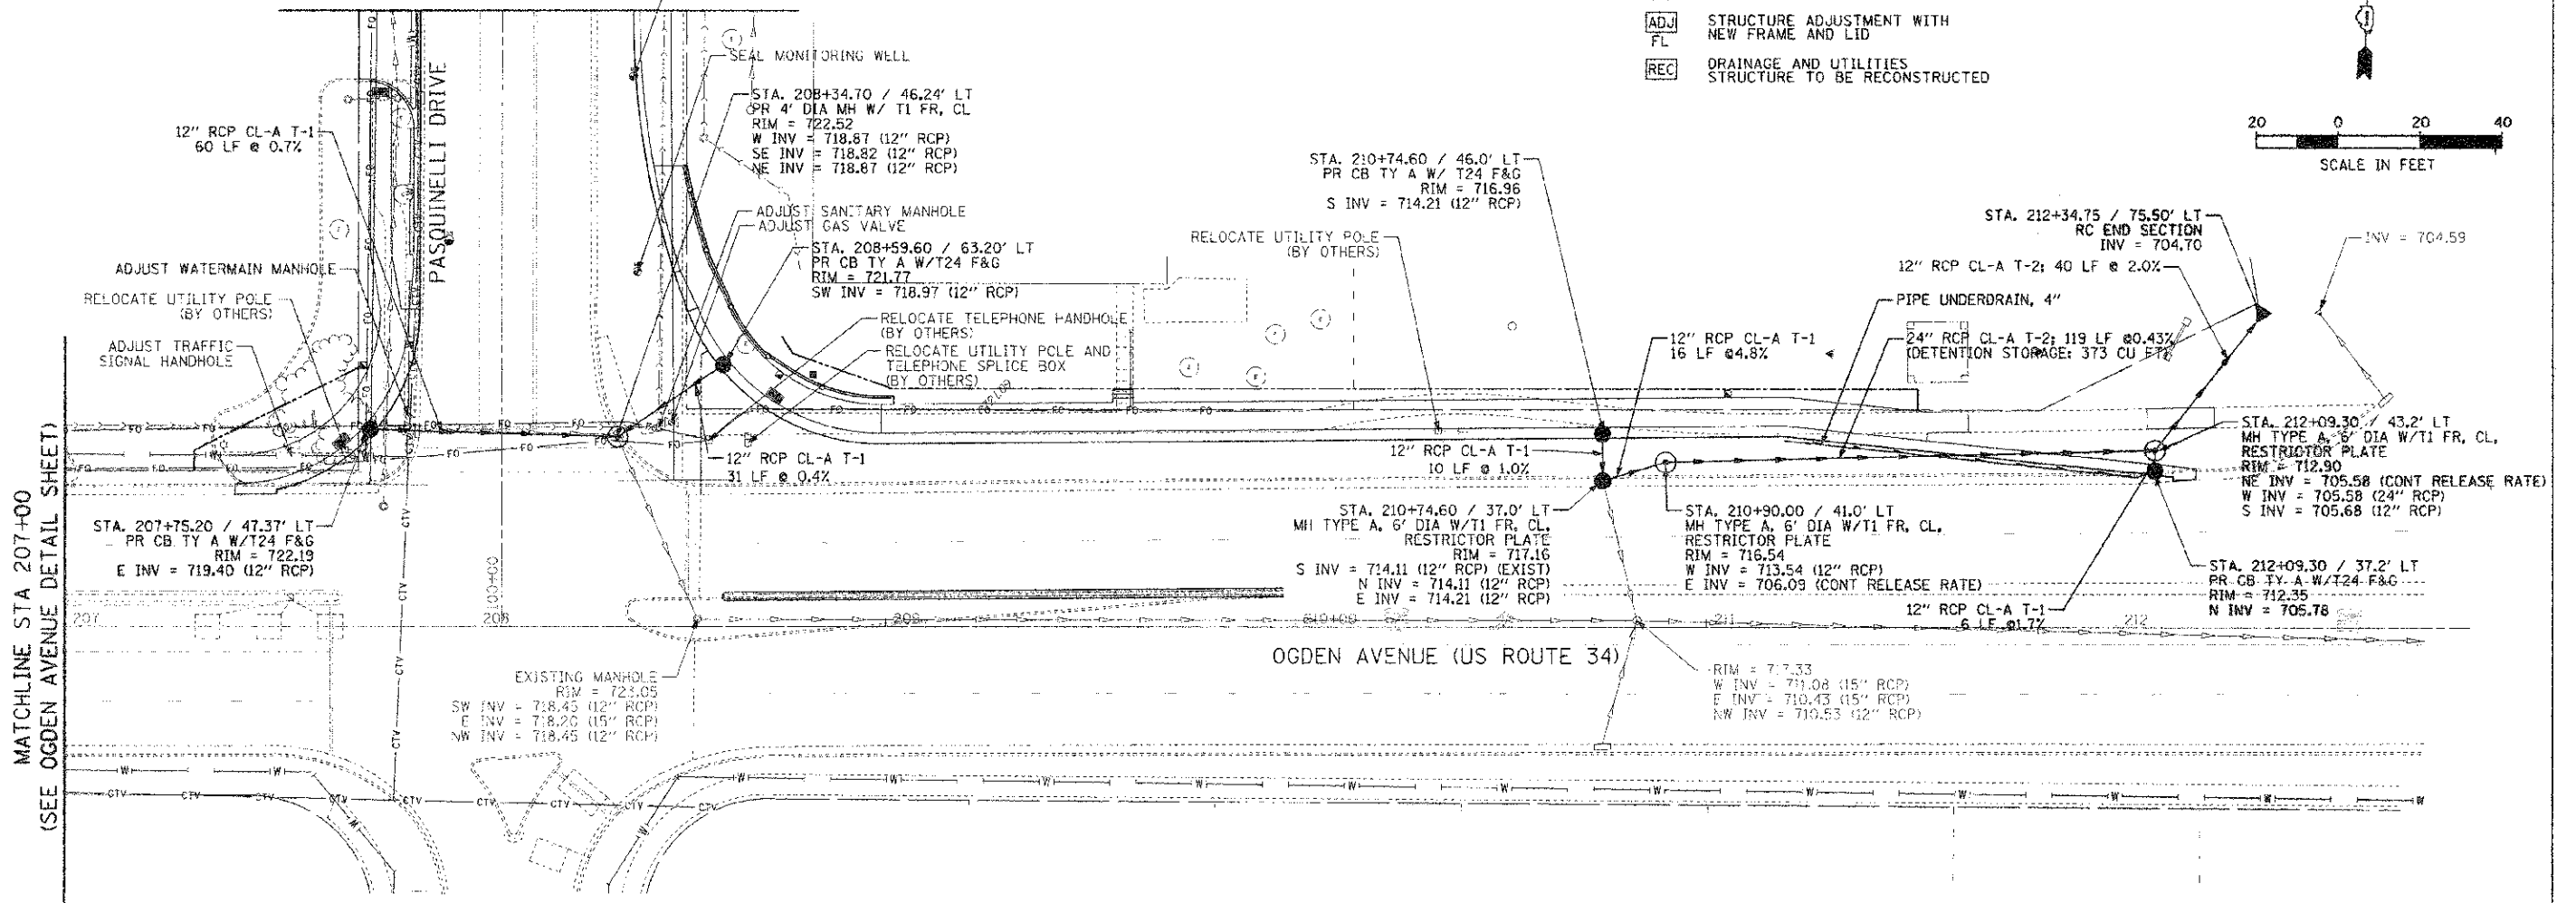 

<p><b>Burns &amp; McDonnell</b></p> <p>1431 OPUS PLACE, STE 400          DOWNS GROVE, IL 60515          PHONE: (630) 724-3200          FAX: (630) 724-3201          WWW.BURNSMCD.COM</p>	<p>USER NAME = #USER#          FILE NAME = #FILE#          PLOT SCALE = #SCALE#          PLOT DATE = #DATE#</p>	<p>DESIGNED - AJB          DRAWN - JMT          CHECKED - MAP          DATE - 03/28/11</p>	<p>REVISED -          REVISED -          REVISED -          REVISED -</p>	<p>SCALE: 1"=20'</p>	<p>SHEET NO. 1 OF 2 SHEETS STA. 207+00.00 TO STA. 212+75.00</p>	<p>F.A.U. RTE. 3002 SECTION 00-00083-00-PV COUNTY DUPAGE SHEETS NO. 73 22 TOTAL SHEET NO. 22 CONTRACT NO. 63579</p>	<p>ILLINOIS FED. AID PROJECT</p>
--	---	--	---	----------------------	---	---	----------------------------------

STATE OF ILLINOIS  
 DEPARTMENT OF TRANSPORTATION

PASQUINELLI DRIVE RECONSTRUCTION  
 DRAINAGE AND UTILITY PLAN AND PROFILE