
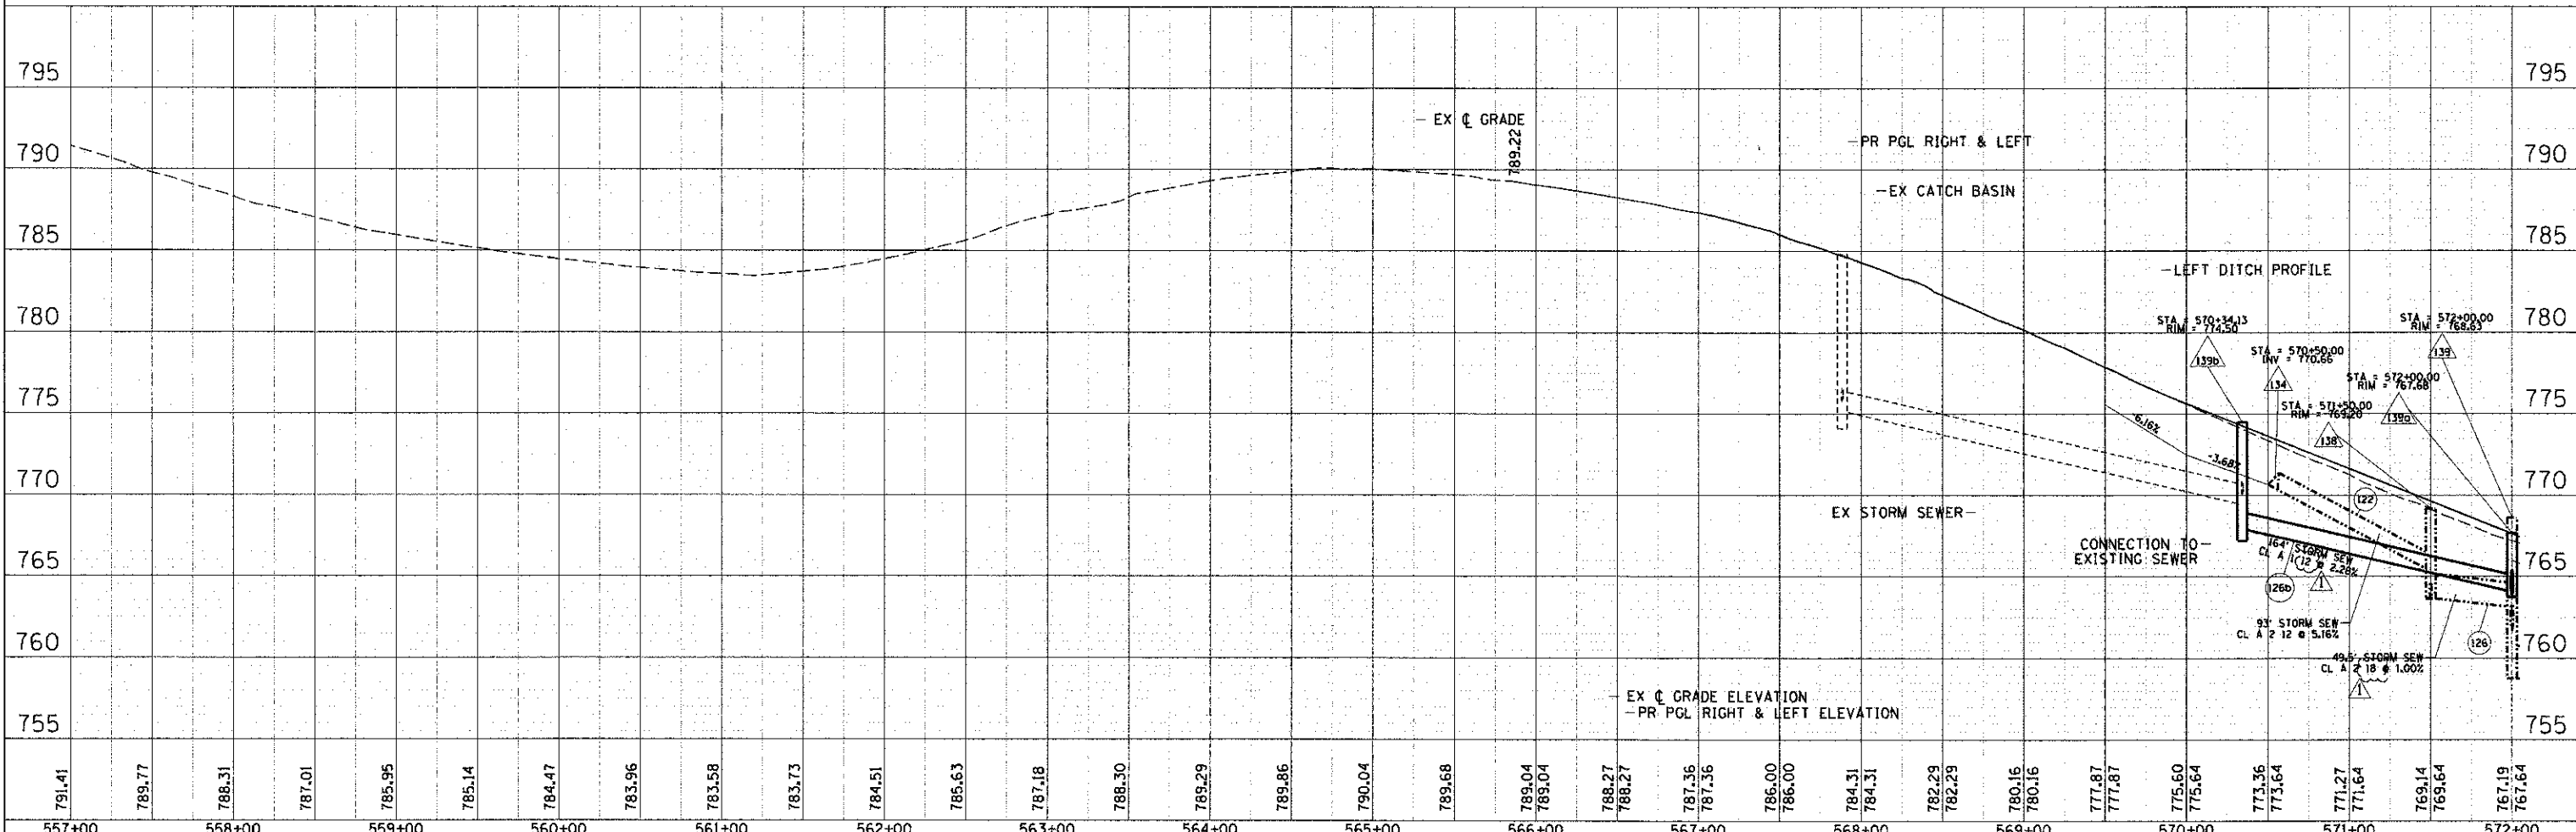


PLAN	SUBMITTED	DATE
	PLOTTED	BY
	ALIGNMENT CHECKED	
	NOTE BOOK	
	NO.	
	CADD FILE NAME	

PROFILE	SUBMITTED	DATE
	PLOTTED	BY
	GRADES CHECKED	
	NOTE BOOK	
	NO.	
	STRUCTURE NOTATIONS CHD	

COMPANY NAME: HRGreen.com  
 PROJECT CONTACT: HRGreen.com  
 DATE PLOTTED: 9/5/2012 3:07:49 PM  
 FILE NAME: 090071-dpp-04.dgn  
 PLOT SCALE: 1" = 50'  
 PLOT DATE: 9/5/2012

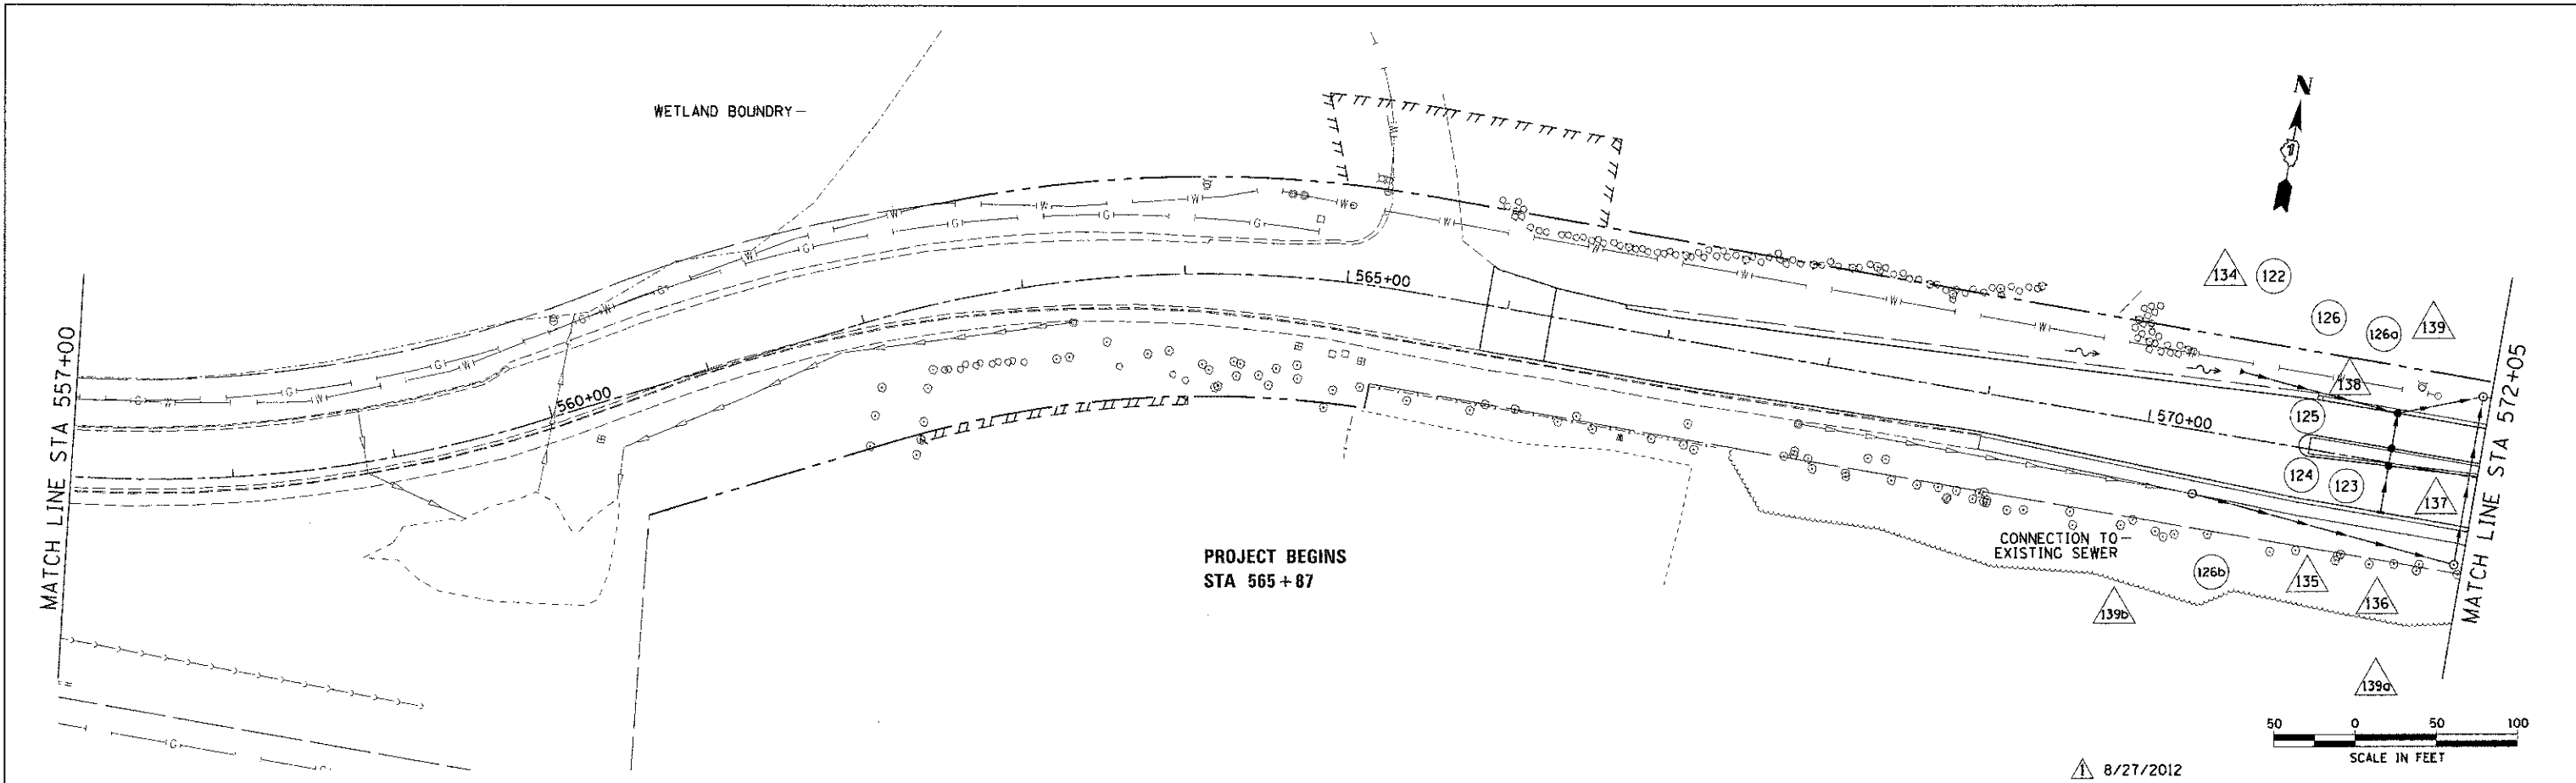

557+00	558+00	559+00	560+00	561+00	562+00	563+00	564+00	565+00	566+00	567+00	568+00	569+00	570+00	571+00	572+00
791.41	789.77	788.31	787.01	785.95	785.14	784.47	783.96	783.58	783.73	784.51	785.63	787.18	788.30	789.29	789.86
790.04	789.68	789.04	789.04	788.27	788.27	787.36	787.36	786.00	786.00	784.31	784.31	782.29	782.29	780.16	780.16
777.87	777.87	775.60	775.64	773.36	773.64	771.27	771.64	769.14	769.64	767.19	767.64				

HRGreen.com  
 Illinois Professional Design Firm  
 4184-601322

USER NAME	DESIGNED	REVISIONS
FILE NAME	DRAWN	REVISIONS
PLOT SCALE	CHECKED	REVISIONS
PLOT DATE	DATE	REVISIONS

STATE OF ILLINOIS  
 DEPARTMENT OF TRANSPORTATION

DRAINAGE AND UTILITY PLAN AND PROFILE - CHARLES J. MILLER ROAD  
 CHARLES J. MILLER ROAD ROADWAY IMPROVEMENTS

F.A.L. RTE.	SECTION	COUNTY	TOTAL SHEETS
3860	09-00372-00-PW	MCHENRY	252
			63
CONTRACT NO.			63633

SCALE: 1" = 50' SHEET NO. 1 OF 6 SHEETS STA. 557+00 TO STA. 572+00 ILLINOIS FED. AID PROJECT