



DATE	
BY	
REVISIONS	
NO.	
DATE	
BY	
REVISIONS	
NO.	
DATE	
BY	
REVISIONS	
NO.	

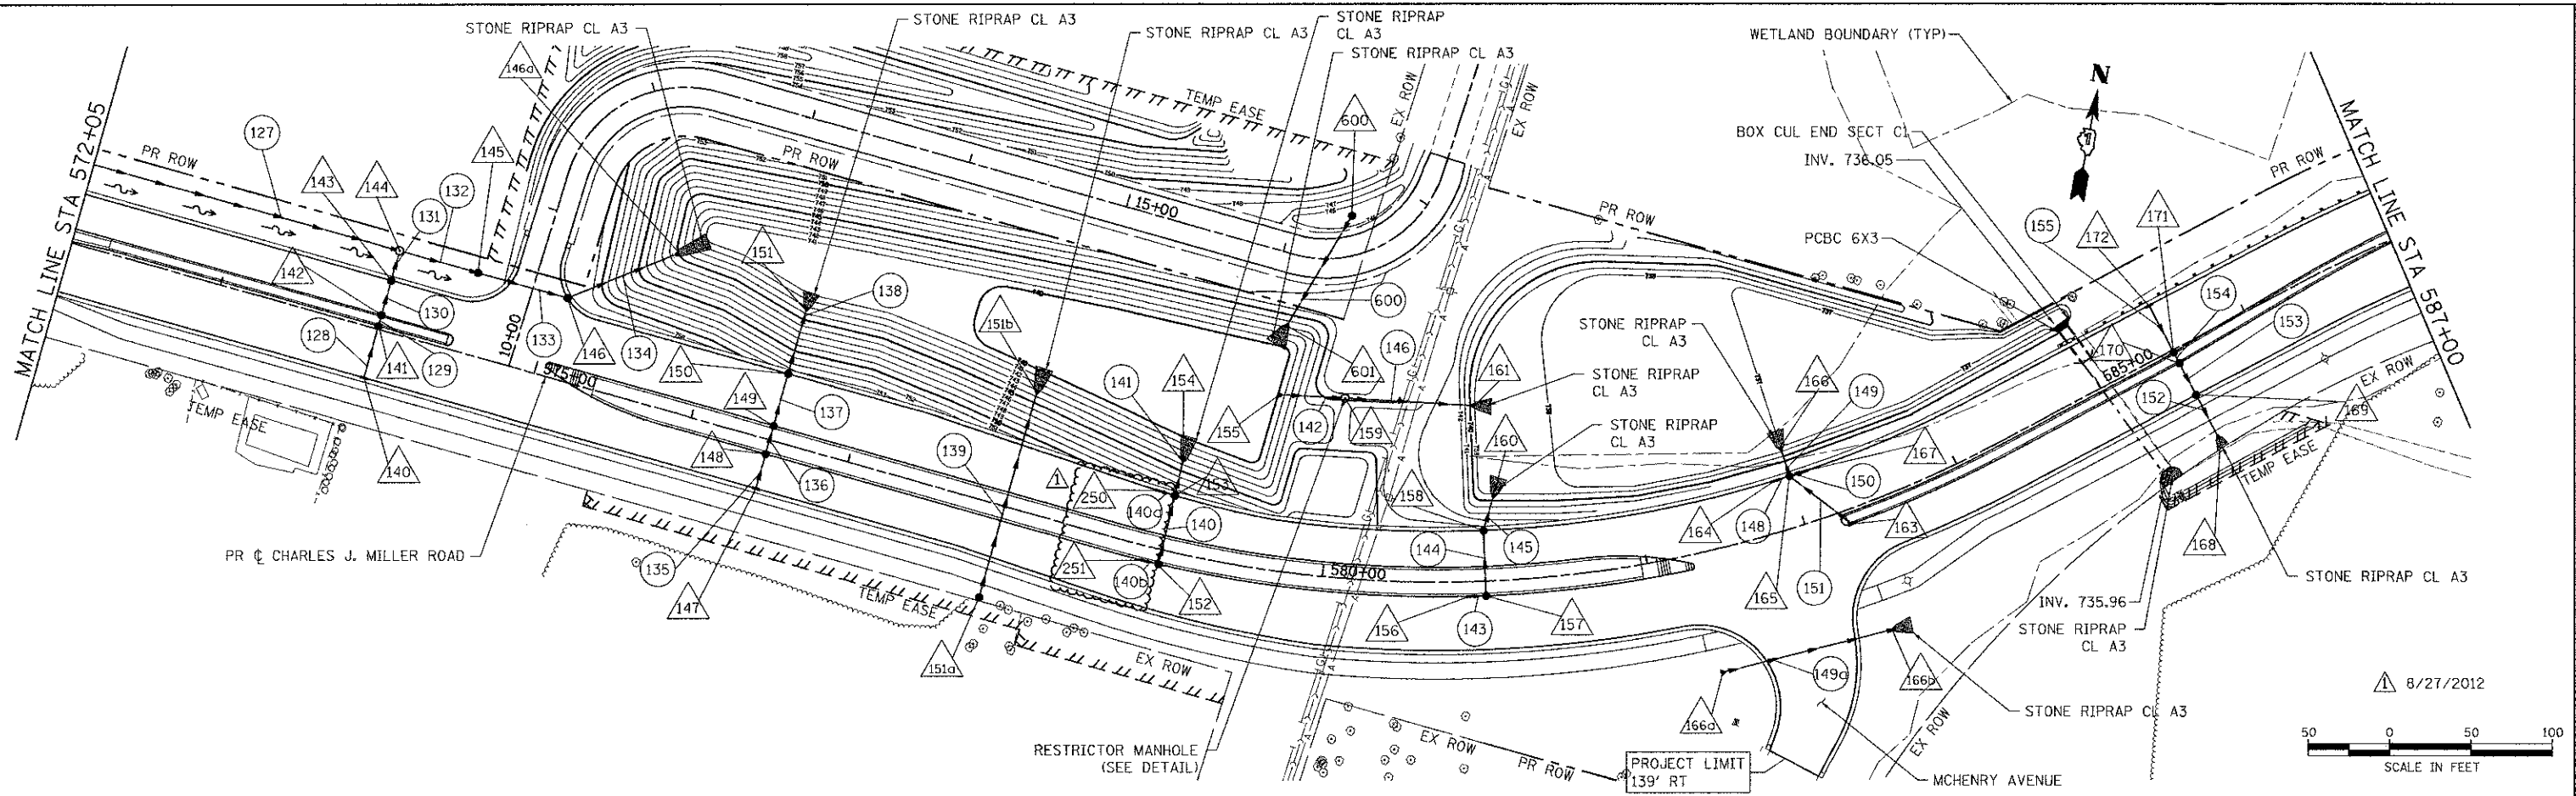

DATE	
BY	
REVISIONS	
NO.	
DATE	
BY	
REVISIONS	
NO.	
DATE	
BY	
REVISIONS	
NO.	

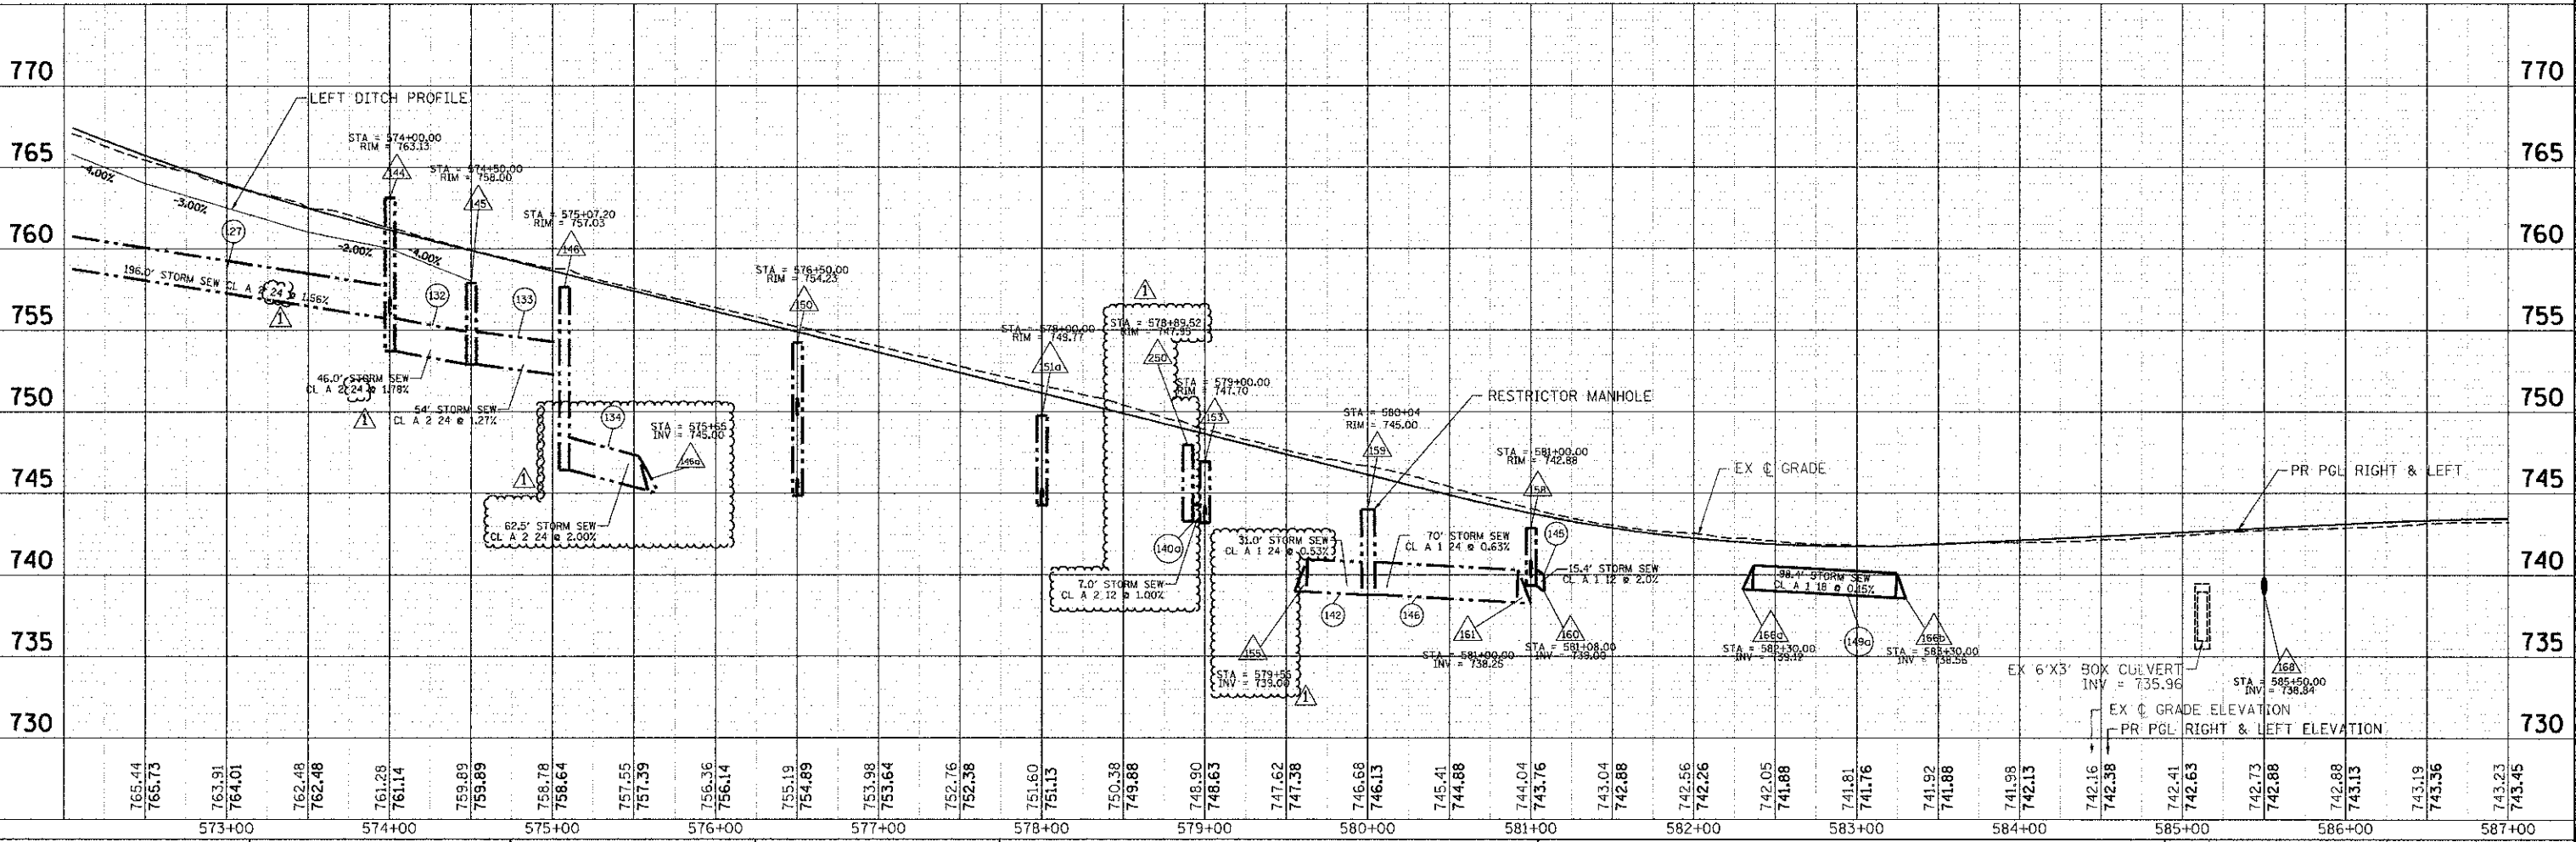

COMPANY NAME: HRGreen.com  
 CLIENT CONTACT: HRGreen Professional Design Firm  
 #194-011322  
 DATE PLOTTED: 9/6/2012 8:06:25 AM  
 FILE NAME: 09077-dpp-05.dgn  
 PLOT DRIVER: pdf.plt  
 PEN TABLE: standard.ctb

USER NAME = charke FILE NAME = 09077-dpp-05.dgn PLOT SCALE = 1" = 50' PLOT DATE = 9/6/2012	DESIGNED - JPA DRAWN - SYJ CHECKED - JLP DATE - 8/24/12	REVISED - REVISED - REVISED - REVISED -	<b>STATE OF ILLINOIS</b> <b>DEPARTMENT OF TRANSPORTATION</b>	<b>DRAINAGE AND UTILITY PLAN AND PROFILE - CHARLES J. MILLER ROAD</b> <b>CHARLES J. MILLER ROAD ROADWAY IMPROVEMENTS</b>	F.A.U. RTE. 3860 SECTION 09-00372-00-PW COUNTY MCHENRY TOTAL SHEETS 252 SHEET NO. 64	CONTRACT NO. 63633 ILLINOIS FED. AID PROJECT
---	--	--	---	---	--	---

SCALE: 1" = 50' | SHEET NO. 2 OF 6 SHEETS | STA. 572+00 TO STA. 587+00