



DATE	
BY	
REVISIONS	
PLANNED	
NOTED	
NOTED	
NO.	

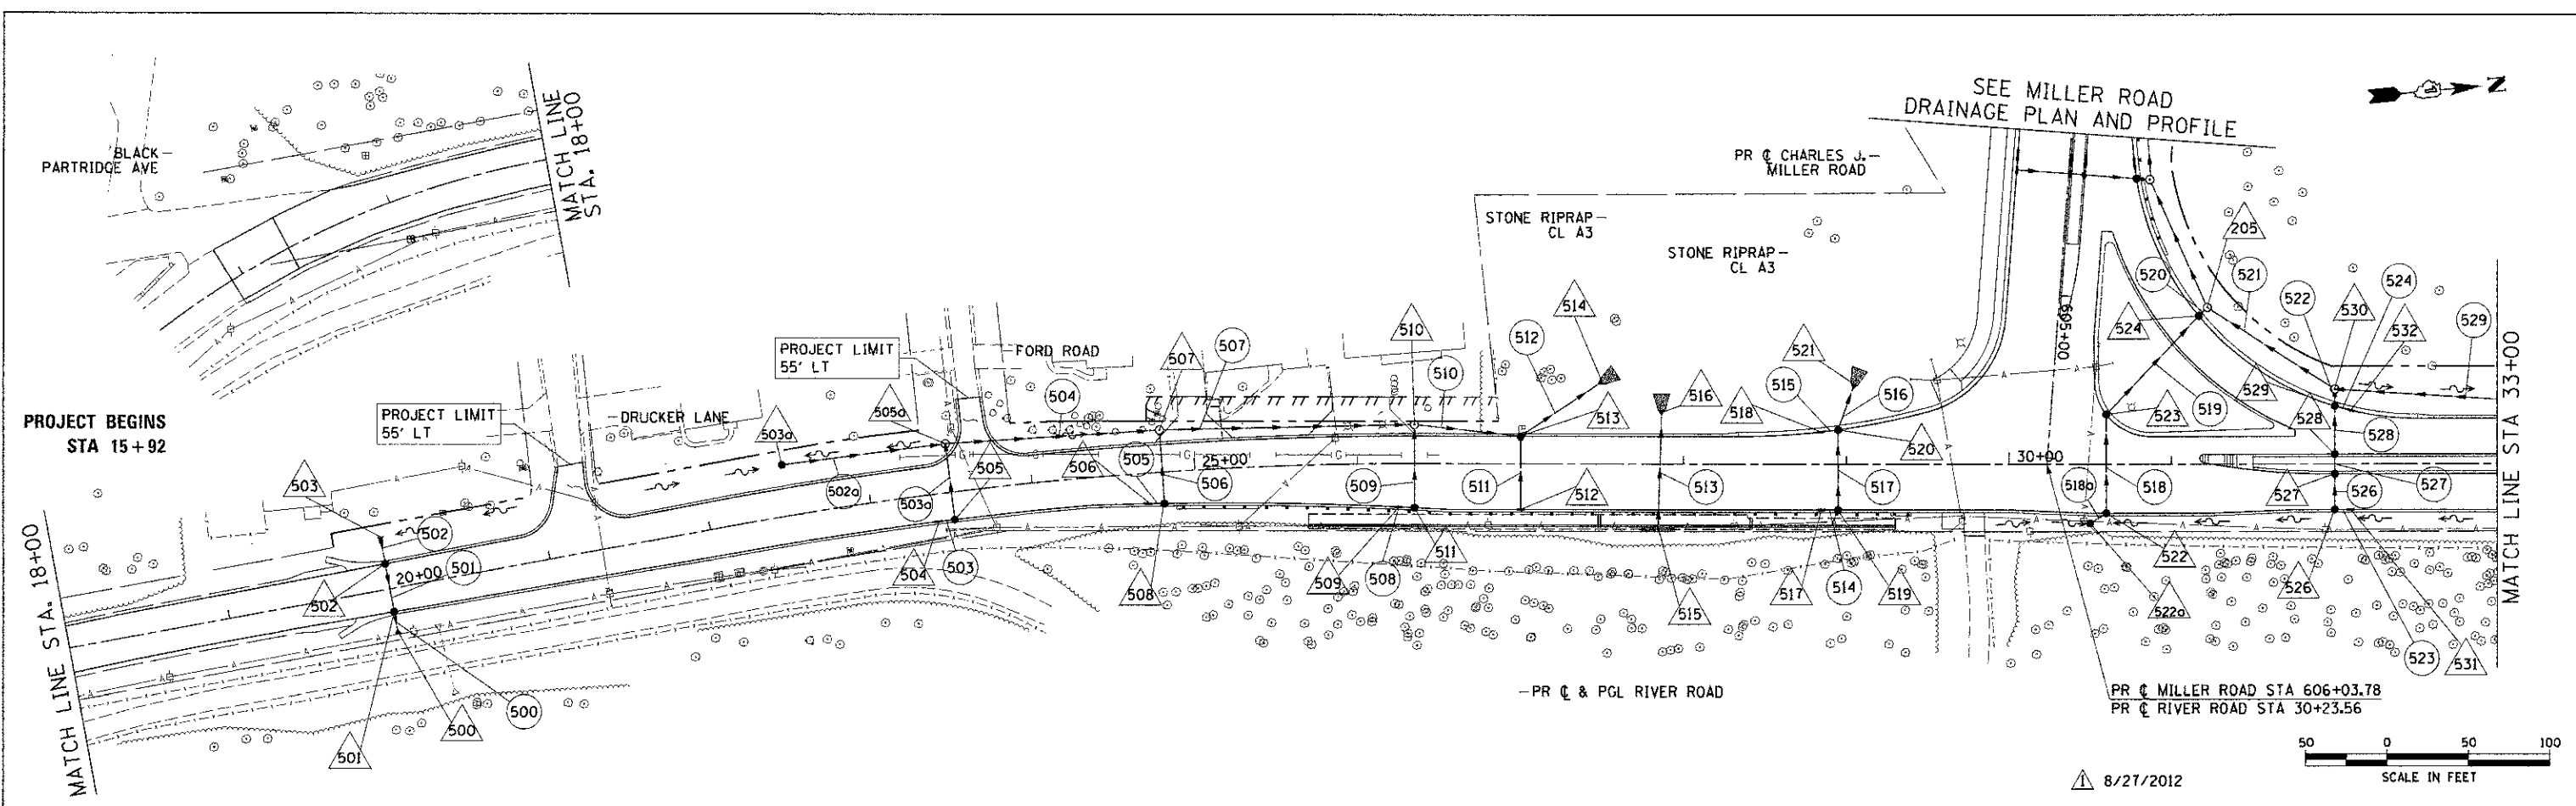

DATE	
BY	
REVISIONS	
PLANNED	
NOTED	
NOTED	
NO.	

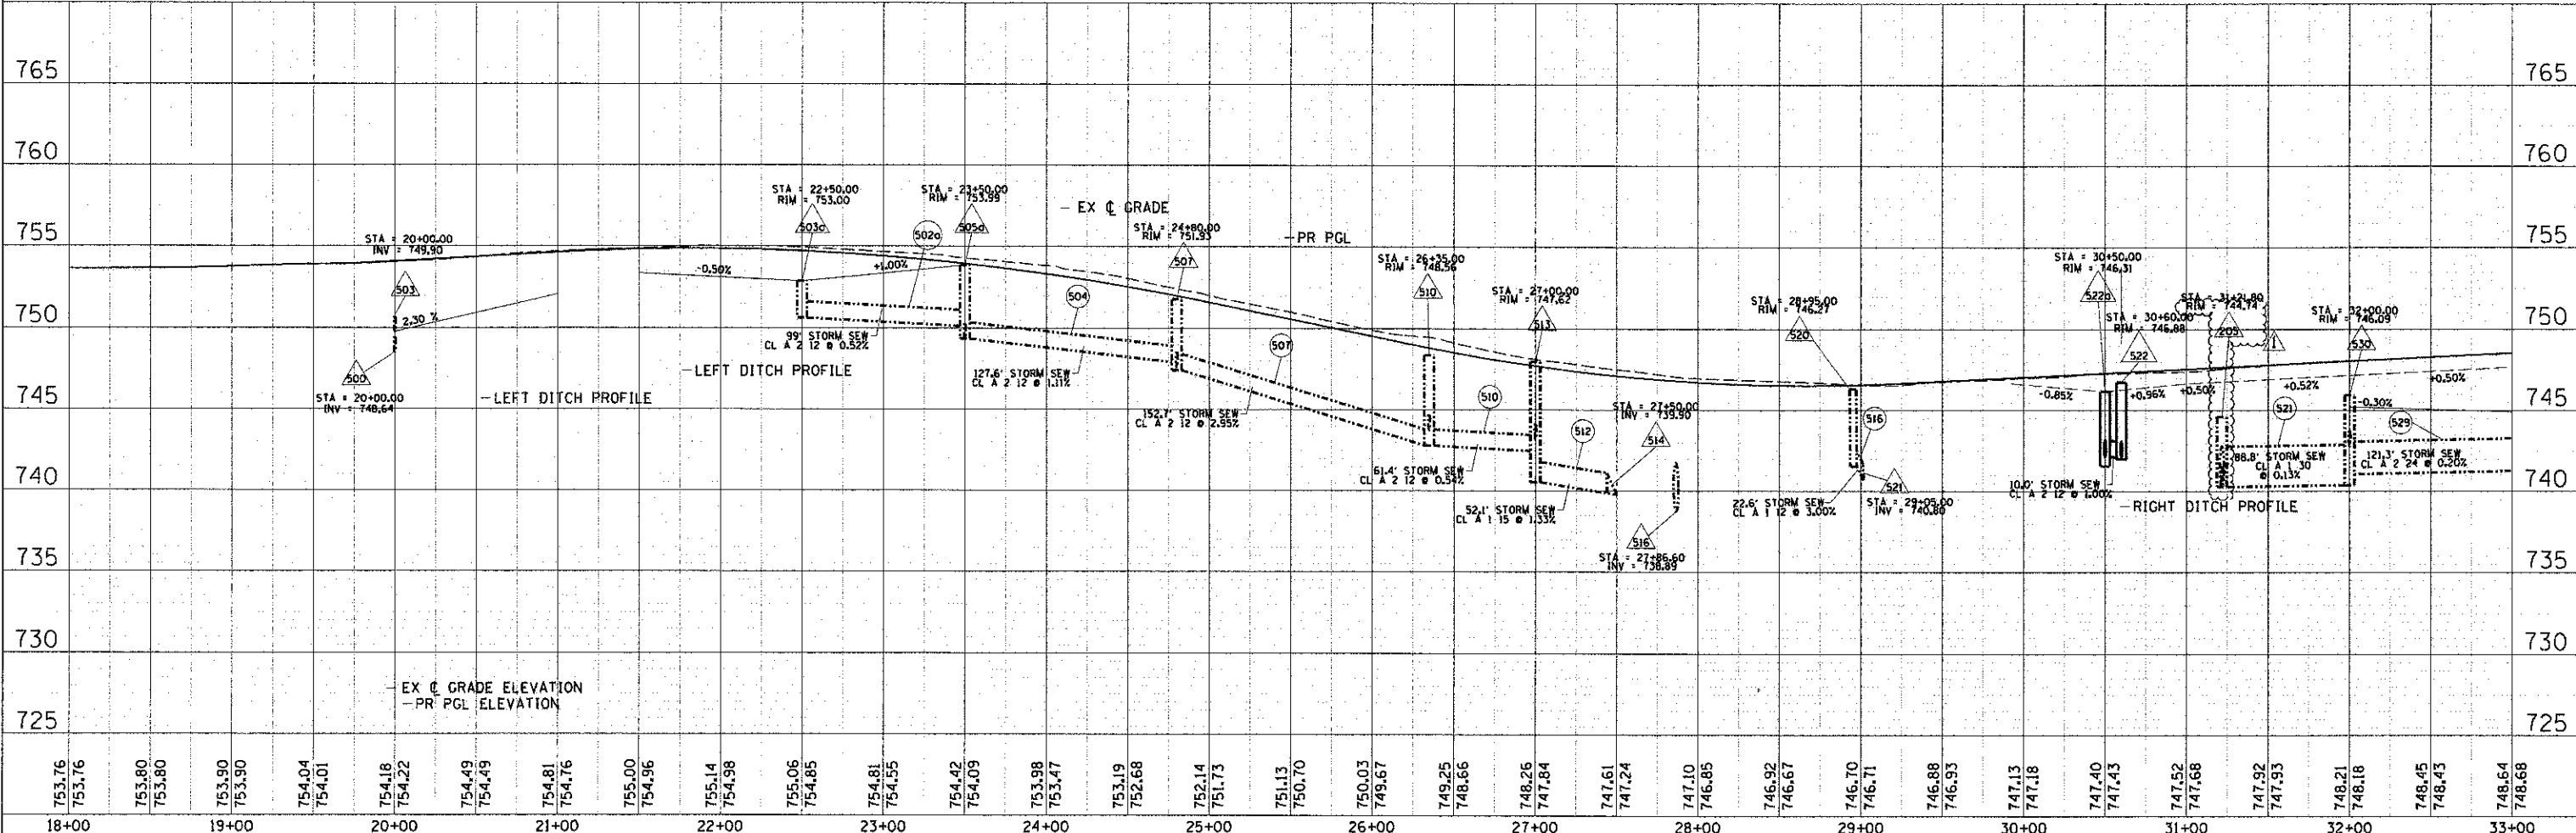

COMPANY NAME: HRGreen.com
 PROJECT CONTACT: JASTENA
 CLIENT: STATE OF ILLINOIS
 DATE PLOTTED: 9/5/2012 3:29:50 PM
 FILE NAME: 090071-dpp-12.dgn
 PLOT NUMBER: 09-00372-00-PW
 PEN TABLE:

753.76	753.76	753.80	753.80	753.90	753.90	754.04	754.01	754.18	754.22	754.49	754.49	754.81	754.76	755.00	754.96	755.14	754.98	755.06	754.85	754.81	754.55	754.42	754.09	753.98	753.47	753.19	752.68	752.14	751.73	751.13	750.70	750.03	749.67	749.25	748.66	748.26	747.84	747.61	747.24	747.10	746.85	746.92	746.67	746.70	746.71	746.88	746.93	747.13	747.18	747.40	747.43	747.52	747.68	747.92	747.93	748.21	748.18	748.45	748.43	748.54	748.68
18+00	19+00	20+00	21+00	22+00	23+00	24+00	25+00	26+00	27+00	28+00	29+00	30+00	31+00	32+00	33+00	

HRGreen.com
 1110 Professional Design Firm
 # 184-001322

USER NAME	• jastena	DESIGNED	- JPA	REVISED	-
FILE NAME	• 090071-dpp-12.dgn	DRAWN	- SVJ	REVISED	-
PLOT SCALE	• 1" = 50'	CHECKED	- JLP	REVISED	-
PLOT DATE	• 9/5/2012	DATE	- 8/24/12	REVISED	-

STATE OF ILLINOIS
 DEPARTMENT OF TRANSPORTATION

DRAINAGE AND UTILITY PLAN AND PROFILE - RIVER ROAD
 CHARLES J. MILLER ROAD ROADWAY IMPROVEMENTS
 SCALE: 1" = 50' | SHEET NO. 5 OF 6 SHEETS | STA. 19+40 TO STA. 33+00

F.A.I.D. RTE.	SECTION	COUNTY	TOTAL SHEETS	SHEET NO.
3860	09-00372-00-PW	MCHENRY	252	67
CONTRACT NO. 63633			ILLINOIS FED. AID PROJECT	