



NOTES:
 CONTRACTOR SHALL REMOVE ACCUMULATED SEDIMENTS FROM THE BASIN AND REMOVE THE TEMPORARY WATER QUALITY RISER ASSEMBLY AND RESTORE BASIN TO POST DEVELOPMENT GRADES THIS WORK SHALL INCLUDED IN THE COST OF DRAINAGE RESTRICTOR.

WETLAND BOUNDARY (TYP)
 DEPRESS AREA SO GROUND ELEVATION IS 6" BELOW INVERT (SEE NOTE)

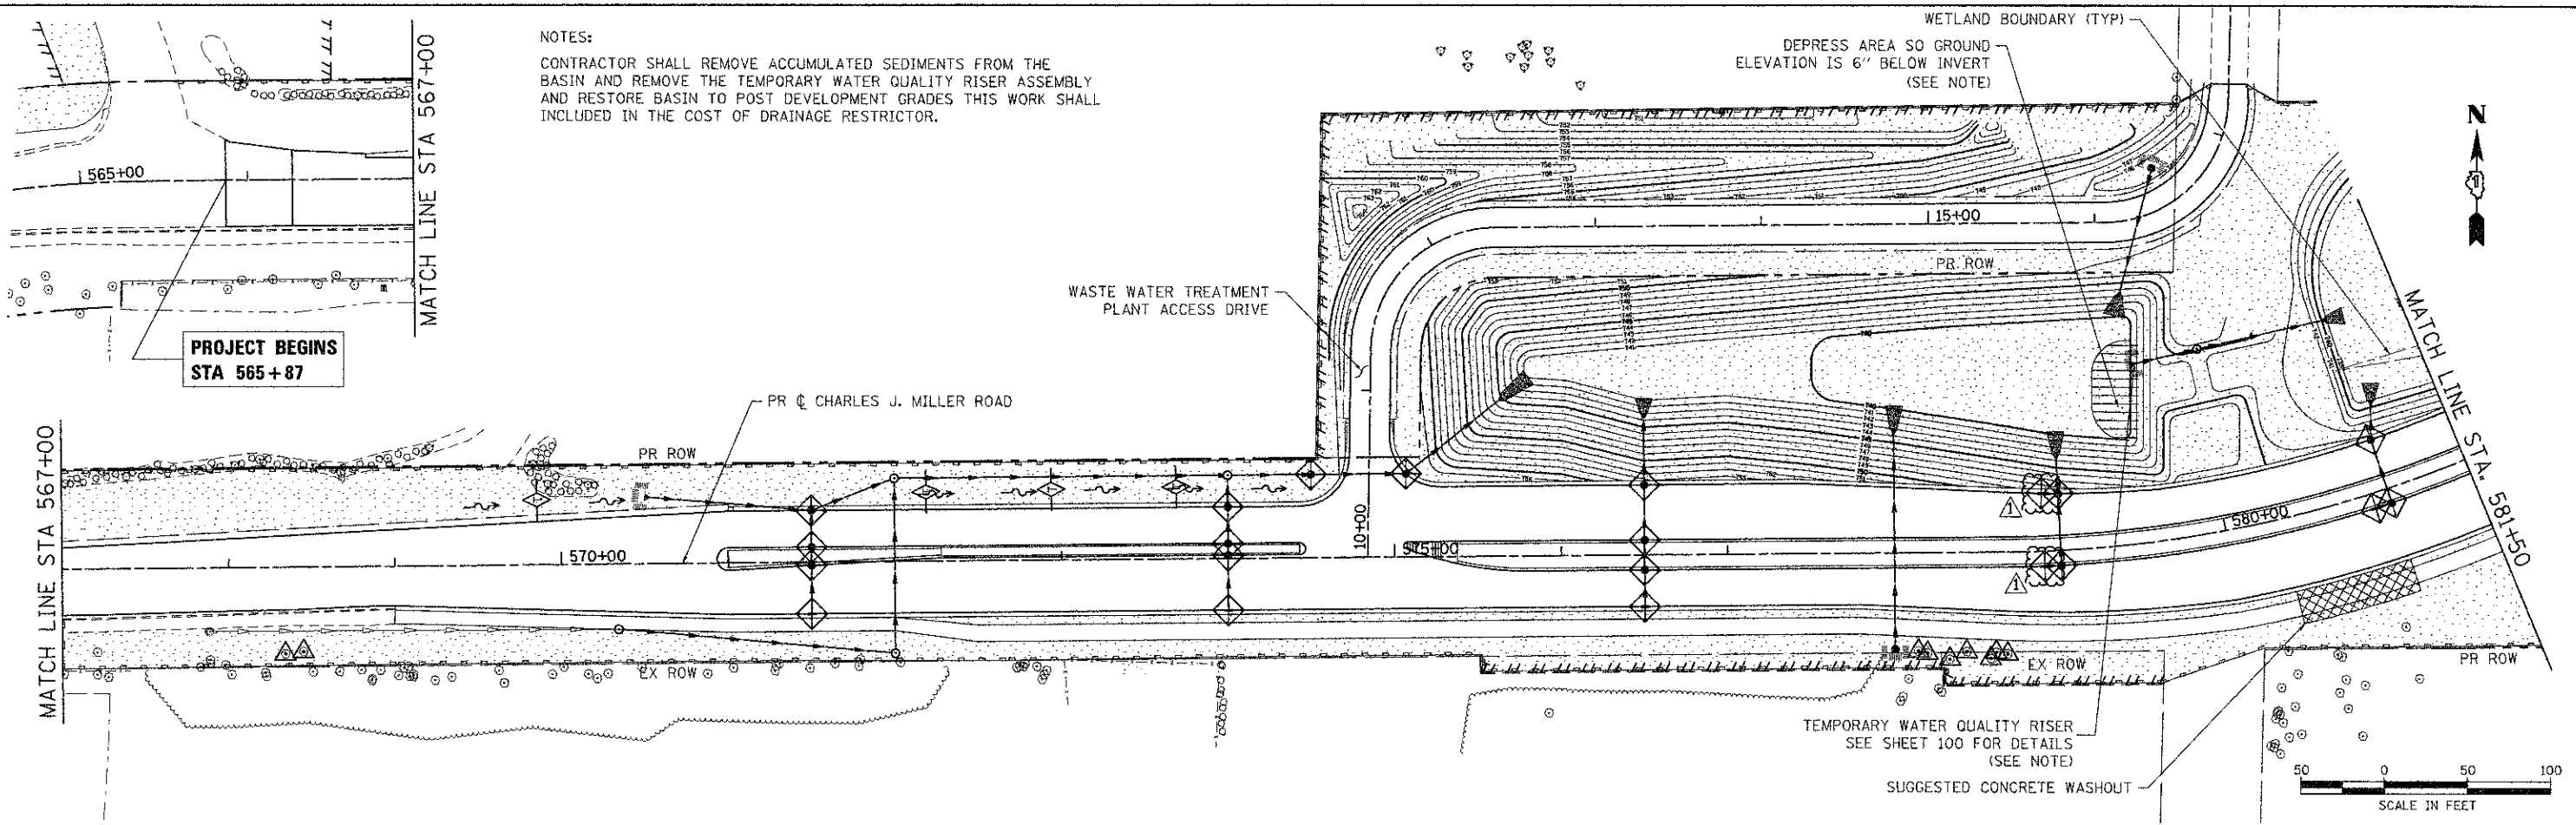

DEPRESS AREA SO GROUND ELEVATION IS 6" BELOW INVERT

CONSERVATION DRIVE

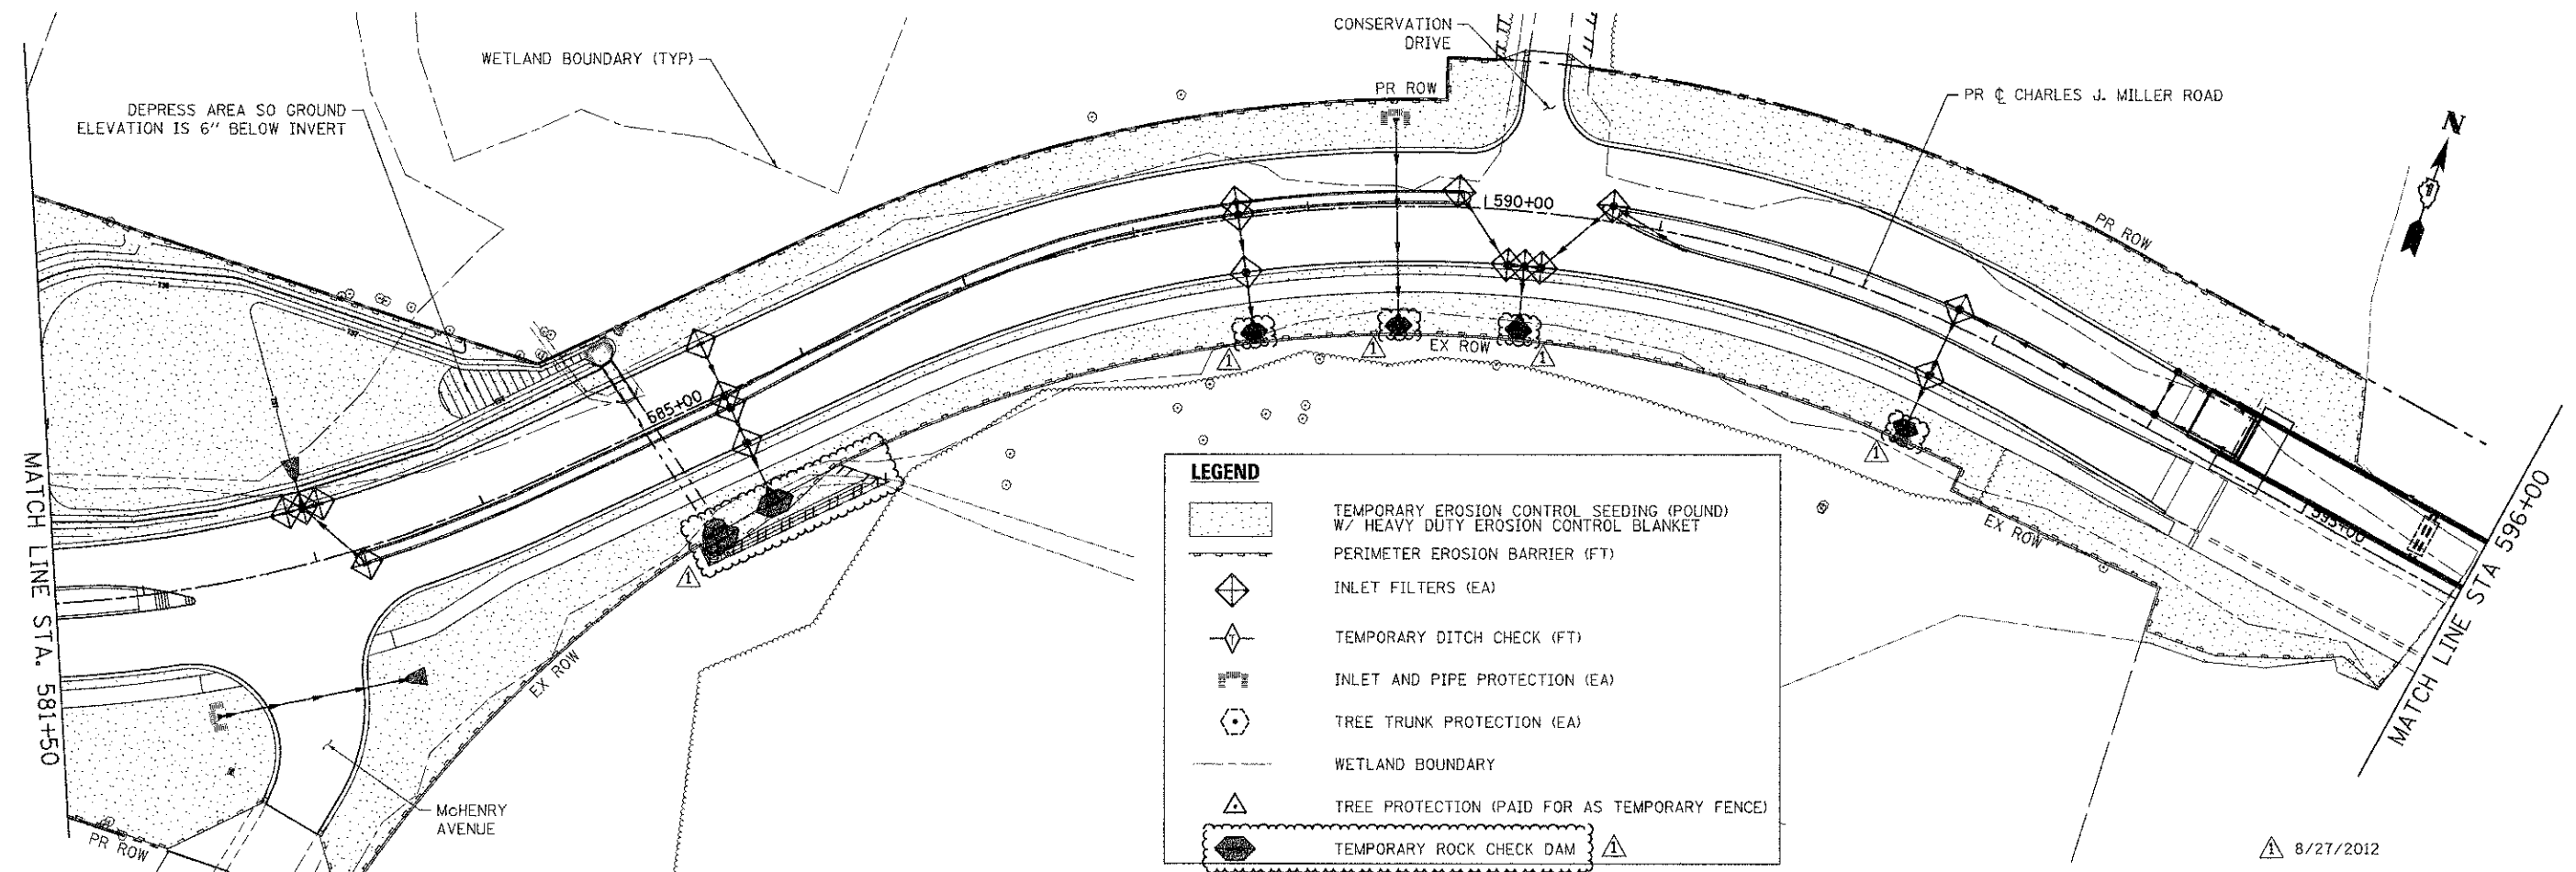

LEGEND

- TEMPORARY EROSION CONTROL SEEDING (POUND) W/ HEAVY DUTY EROSION CONTROL BLANKET
- PERIMETER EROSION BARRIER (FT)
- INLET FILTERS (EA)
- TEMPORARY DITCH CHECK (FT)
- INLET AND PIPE PROTECTION (EA)
- TREE TRUNK PROTECTION (EA)
- WETLAND BOUNDARY
- TREE PROTECTION (PAID FOR AS TEMPORARY FENCE)
- TEMPORARY ROCK CHECK DAM

COMPANY NAME: HRGreen
 PROJECT CONTACT: [Name]
 CLIENT: [Name]
 DATE PLOTTED: 9/6/2012 8:05:51 AM
 FILE NAME: 090071-ero-03.dgn
 PLOT DRIVER: pldrvr
 PEN TABLE: erandard-trans.tbl

HRGreen
 HRGreen.com
 Illinois Professional Design Firm
 9-184-001322

USER NAME = aher-tke	DESIGNED - DCJ	REVISED -
FILE NAME = 090071-ero-03.dgn	DRAWN - DCJ	REVISED -
PLOT SCALE = 1" = 50'	CHECKED - JLP	REVISED -
PLOT DATE = 9/6/2012	DATE - 8/24/12	REVISED -

**MCHENRY COUNTY
 DIVISION OF TRANSPORTATION**

**EROSION AND SEDIMENT CONTROL PLAN - CHARLES J. MILLER ROAD
 CHARLES J. MILLER ROAD ROADWAY IMPROVEMENTS**

SCALE: 1" = 50' SHEET NO. 1 OF 5 SHEETS STA. 569+00 TO STA. 596+00

F.A.U. RTE. 3860	SECTION 09-00372-00-PW	COUNTY MCHENRY	TOTAL SHEETS 252	SHEET NO. 96
FED. ROAD DIST. NO.		ILLINOIS FED. AID PROJECT		