


STORM STRUCTURES

STRUCTURE NUMBER	STATION	OFFSET	STRUCTURE	FRAME AND LID	RIM	INVERTS
S-20	53+73	37.5' RT	PRECAST REINFORCED CONCRETE FLARED END SECTIONS 12"		667.30	

STORM PIPES


PIPE NO.	CLASS/TYPE	DIAMETER (FT)	LENGTH (FT)	SLOPE (%)	T&F (CUYD)
P-14	STORMSEWERS, PVC, SDR 26, 12"	12	7	0.00%	2

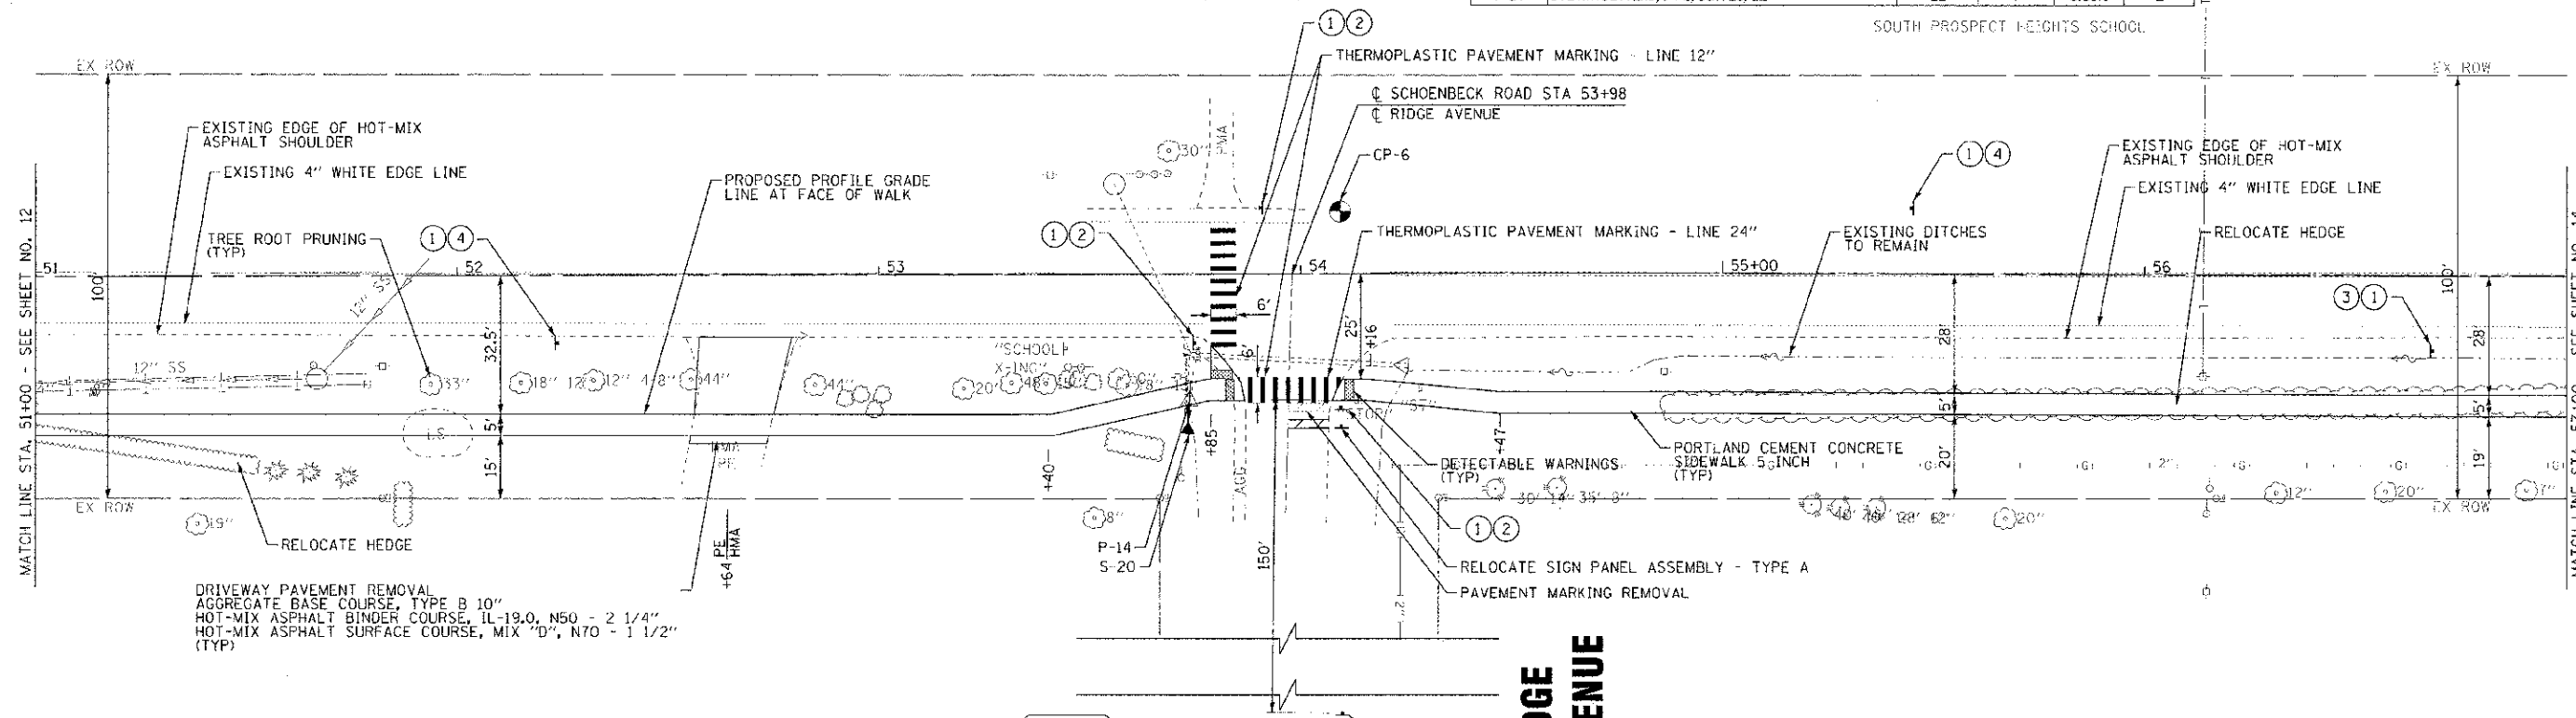

DRIVEWAY PAVEMENT REMOVAL
 AGGREGATE BASE COURSE, TYPE B 10"
 HOT-MIX ASPHALT BINDER COURSE, IL-19.0, N50 - 2 1/4"
 HOT-MIX ASPHALT SURFACE COURSE, MIX "D", N70 - 1 1/2" (TYP)



SCHOENBECK ROAD

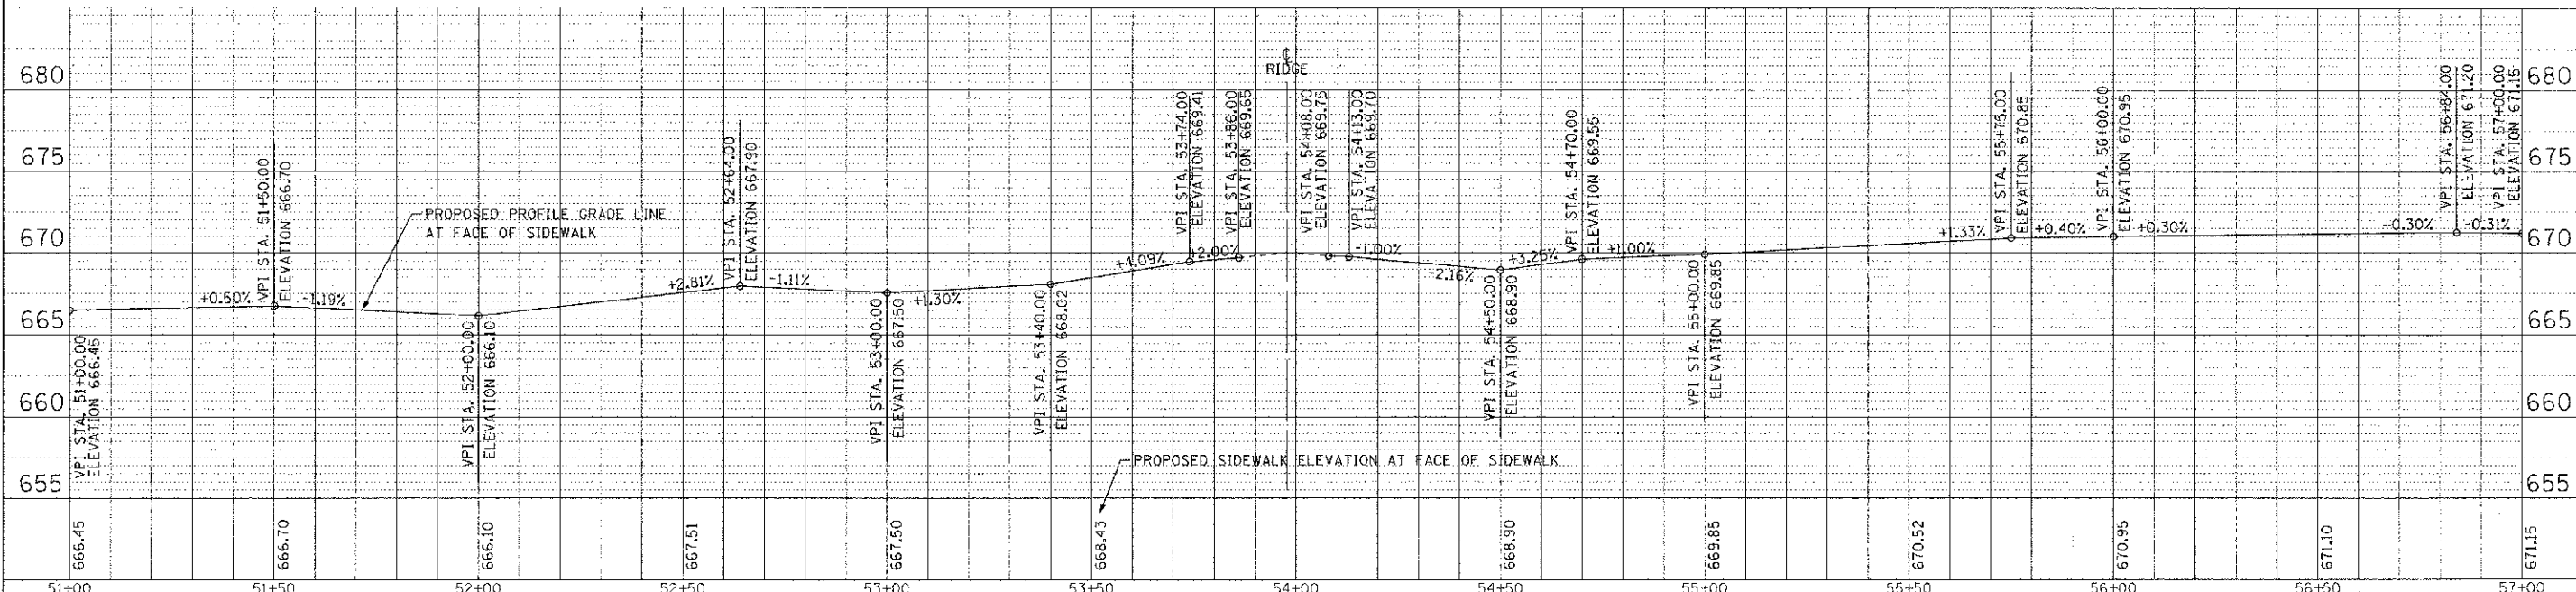

CONTRACT NO. 2012-01 BY BAYFTR & WOODMAN, INC.
 5110 S. ILLINOIS ST., SUITE 100, CHICAGO, IL 60632
 773.777.0077
 www.bayftr.com www.woodmaninc.com



DESIGNED - MWP	REVISED - IDOT/CHD REVIEW 06-25-12
DRAWN - RKM	REVISED - IDOT/CHD REVIEW 07-12-12
CHECKED - JUF	REVISED
DATE - 06-25-12	FILE - 110881-TCM-PP8.sht

**CITY OF PROSPECT HEIGHTS, ILLINOIS
 SCHOENBECK ROAD
 SAFE ROUTES TO SCHOOLS**

PLAN AND PROFILE		F.A.U. RTE. 2873	SECTION 12-00049-00-SW	COUNTY COOK	TOTAL SHEETS 27	SHEET NO. 13
SCALE: H: 1"=20' V: 1"=5'		STA. 51+00 TO STA. 57+00		CONTRACT NO. 63731		