



PLAN	SURVEYED	BY	DATE
	PLOTTED		
	NOTE BOOK		
	NO.		
	NO.		
	NO.		
	NO.		
	NO.		
	NO.		

PROFILE	SURVEYED	BY	DATE
	PLOTTED		
	NOTE BOOK		
	NO.		
	NO.		
	NO.		
	NO.		
	NO.		
	NO.		

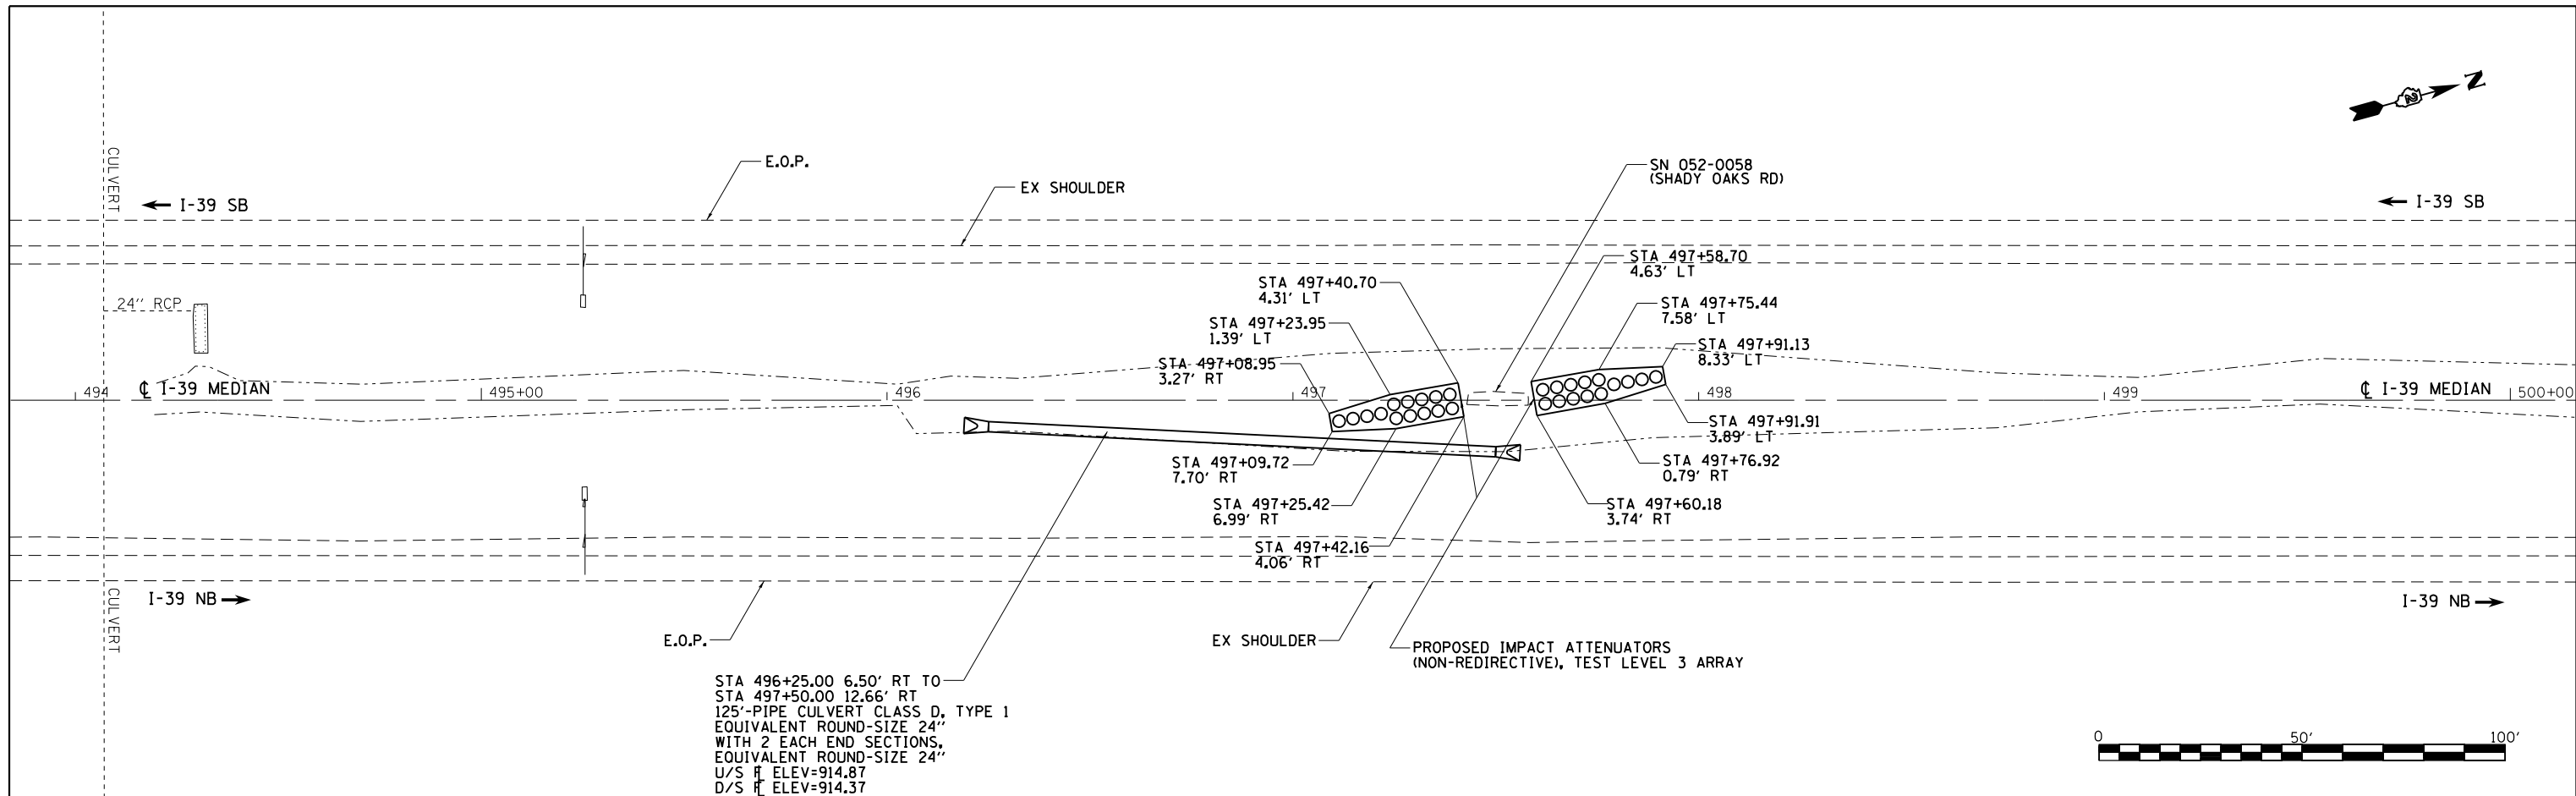

SEE CROSS SECTIONS FOR DITCH PROFILE

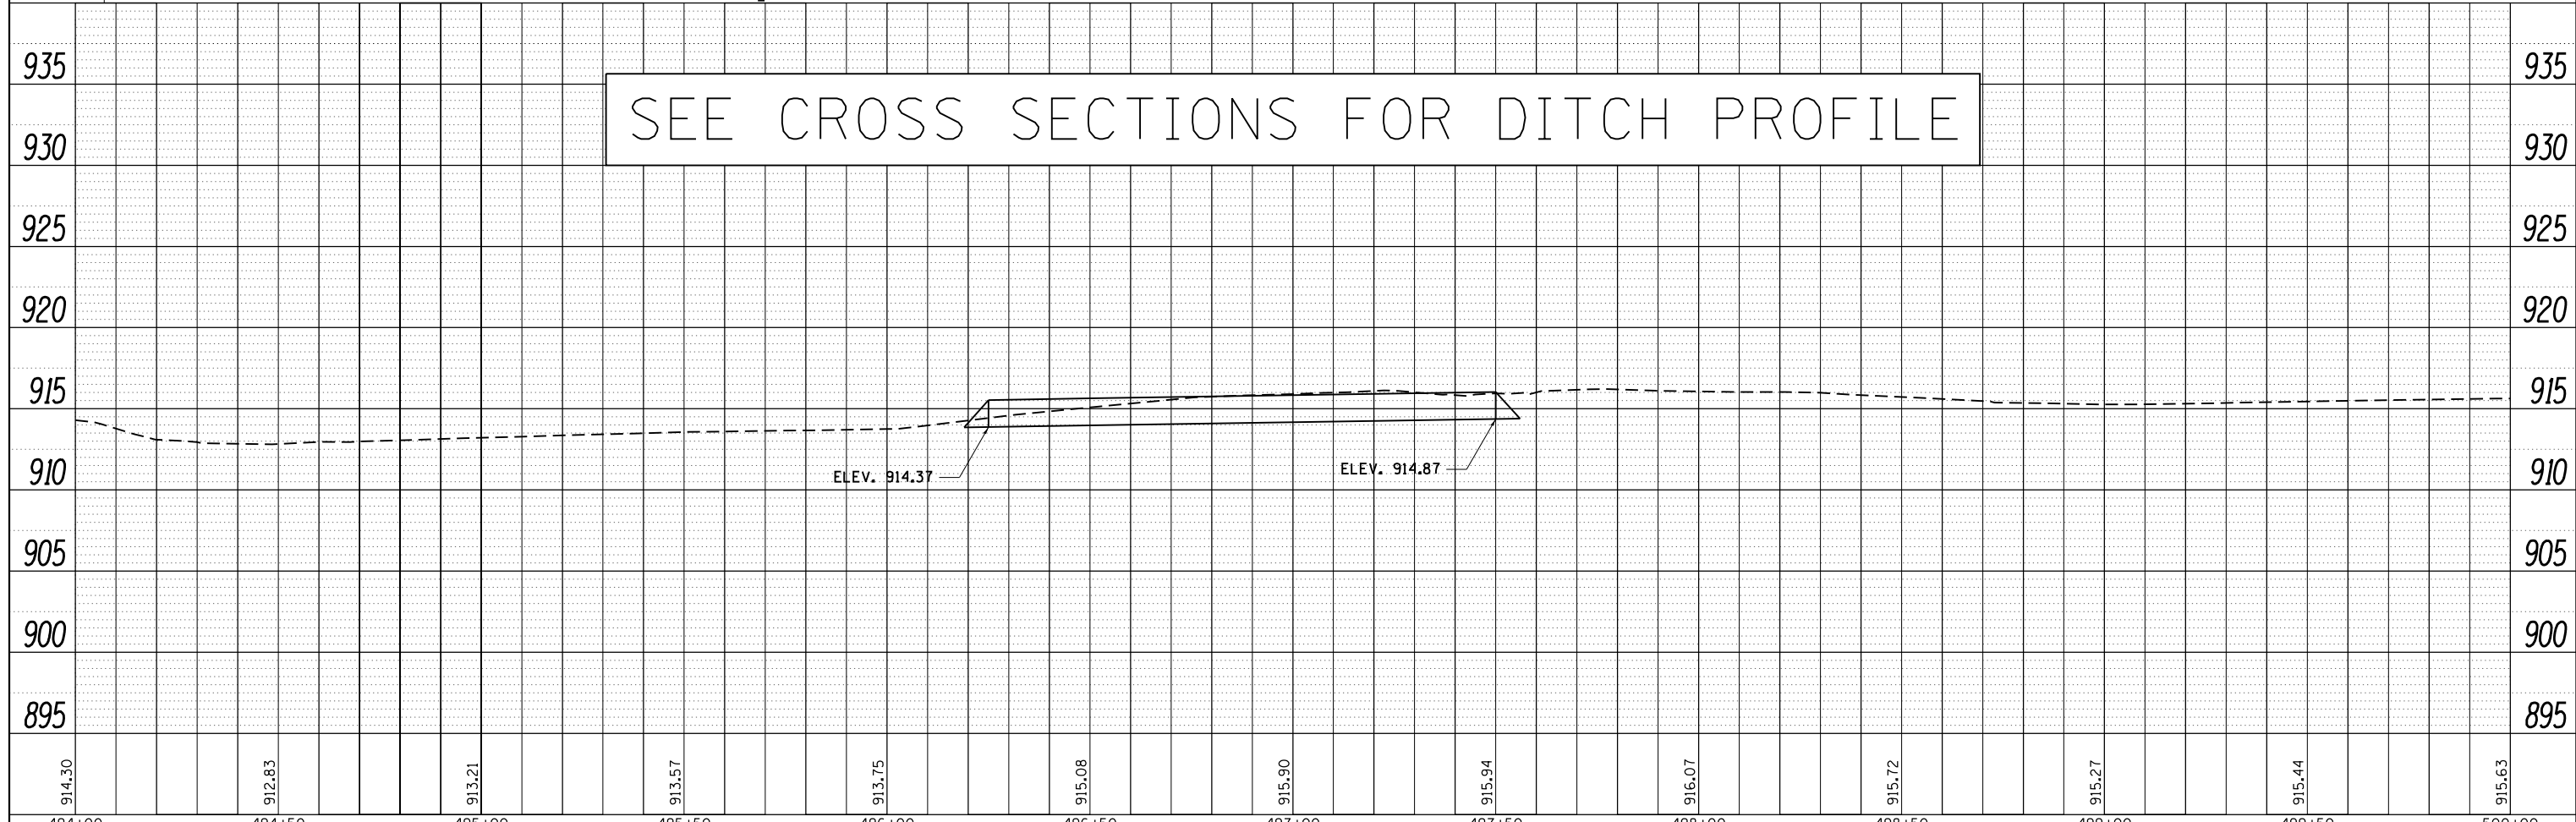

FILE NAME =	USER NAME =	DESIGNED -	REVISED -	<b>STATE OF ILLINOIS DEPARTMENT OF TRANSPORTATION</b>	<b>I-39 PLAN AND PROFILE SHEET</b>				F.A. RTE.	SECTION	COUNTY	TOTAL SHEETS	SHEET NO.
c:\pwork\pwork\dot\dosdd\0293945\0205112	sh-t-plnpr.f.dgn	DRAWN -	REVISED -		SCALE:	SHEET	OF	SHEETS	STA.	TO	STA.	175	26
		CHECKED -	REVISED -		CONTRACT NO. 64H76								
		DATE -	REVISED -		ILLINOIS FED. AID PROJECT • FAI 39, FAP 301 (US 20) •• LEE, OGLE, WINNEBAGO AND STEPHENSON COUNTIES								