
 


PLAN	SURVEYED	DATE
	PLOTTED	
	ALIGNED	
	CHECKED	
	FILE NAME	
NO.		

PROFILE	SURVEYED	DATE
	PLOTTED	
	SPRADES	
	CHECKED	
	STRUCTURE	
	NOT AT THIS OFFICE	
NO.		

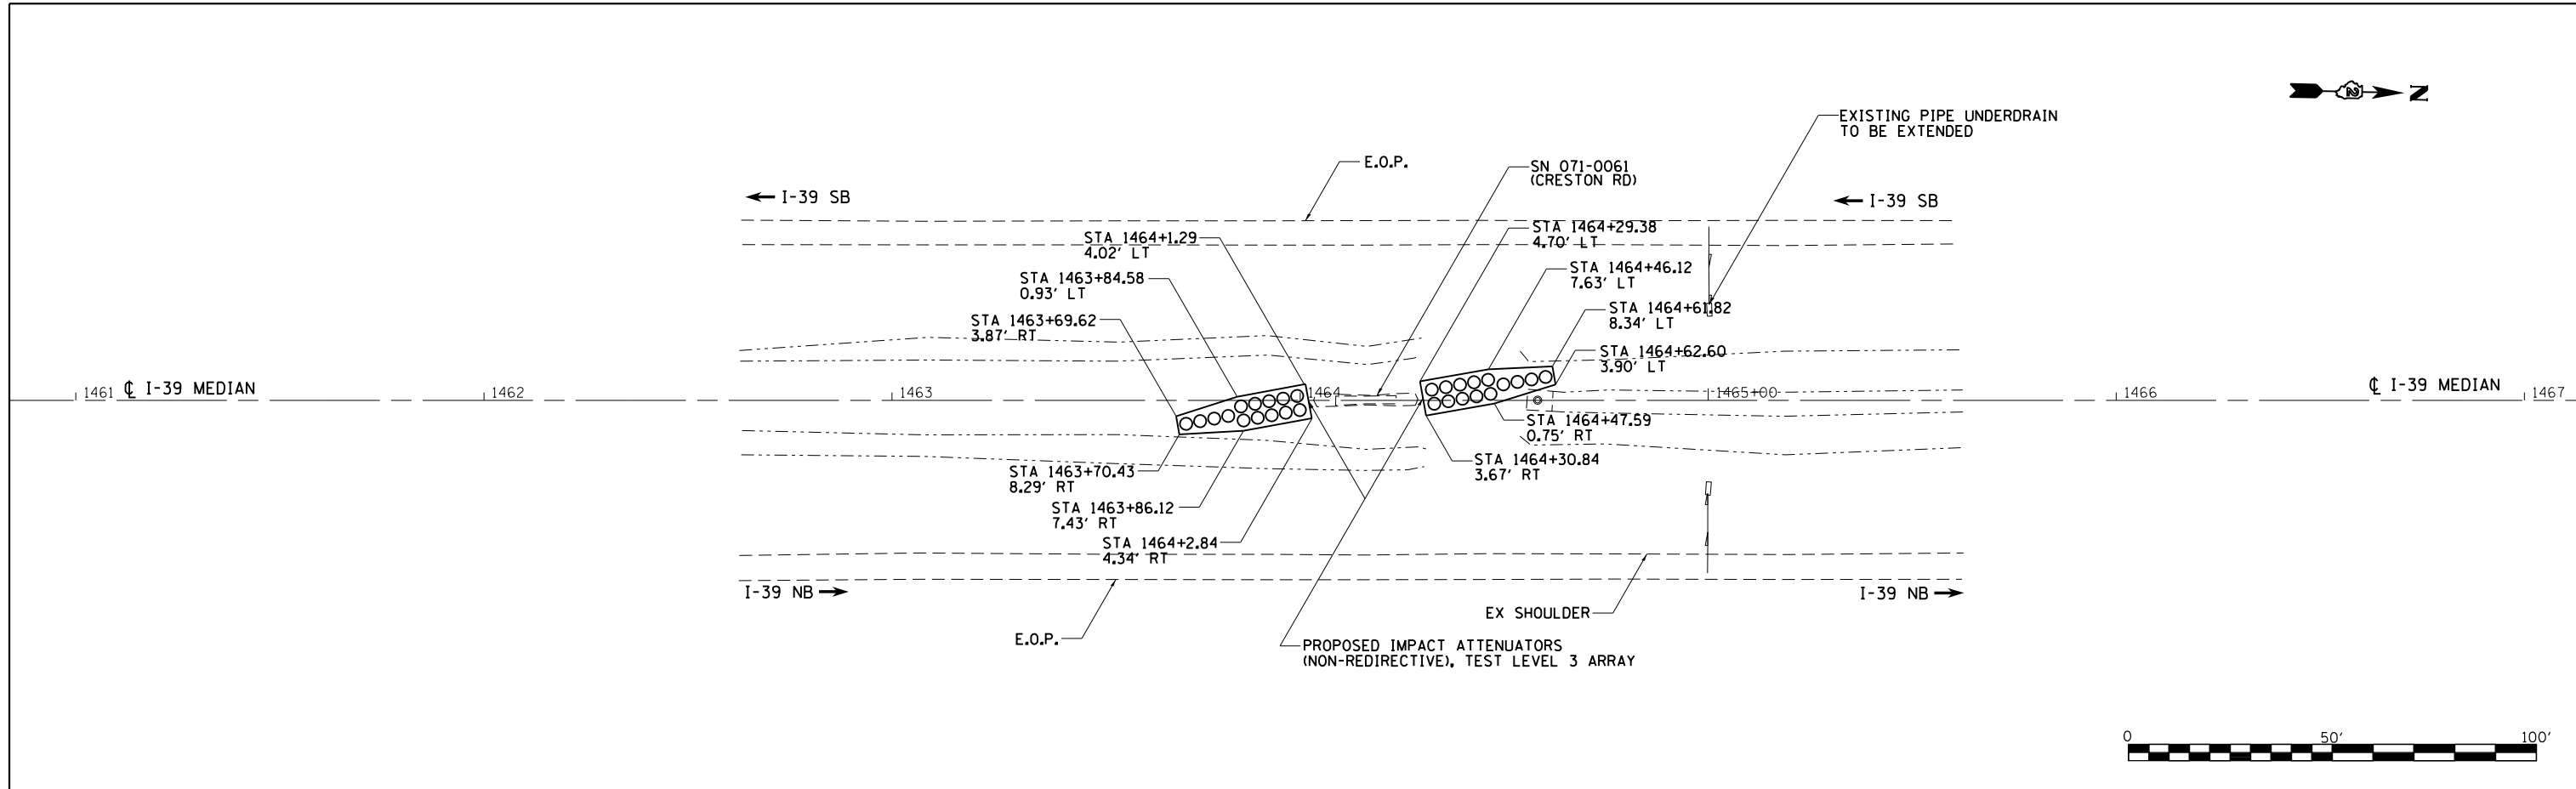

SEE CROSS SECTIONS FOR DITCH PROFILE

FILE NAME = c:\pwork\pwork\dot\dossdd\d0293945\0205112	USER NAME = dossdd	DESIGNED -	REVISED -	STATE OF ILLINOIS DEPARTMENT OF TRANSPORTATION	I-39 PLAN AND PROFILE SHEET				F.A. RTE.	SECTION	COUNTY	TOTAL SHEETS	SHEET NO.
	sh:plnprf.dgn	DRAWN -	REVISED -		•	D2 SAFETY 2012-1	**	175	36				
	PLOT SCALE = 40.0000' / in.	CHECKED -	REVISED -		CONTRACT NO. 64H76								
	PLOT DATE = Wed Jun 13 09:00:13 2012	DATE -	REVISED -		ILLINOIS FED. AID PROJECT								
				SCALE: SHEET OF SHEETS STA. TO STA.				•• LEE, OGLE, WINNEBAGO AND STEPHENSON COUNTIES					