



 

PLAN	SURVEYED	DATE
	PLOTTED	
	ALIGNED	
	CHECKED	
	FILED	
NOTE BOOK NO.	CADD FILE NAME	

PROFILE	SURVEYED	DATE
	PLOTTED	
	GRADES CHECKED	
	STRUCTURE NOT AT THIS OFFAD	
NOTE BOOK NO.	NOT AT THIS OFFAD	

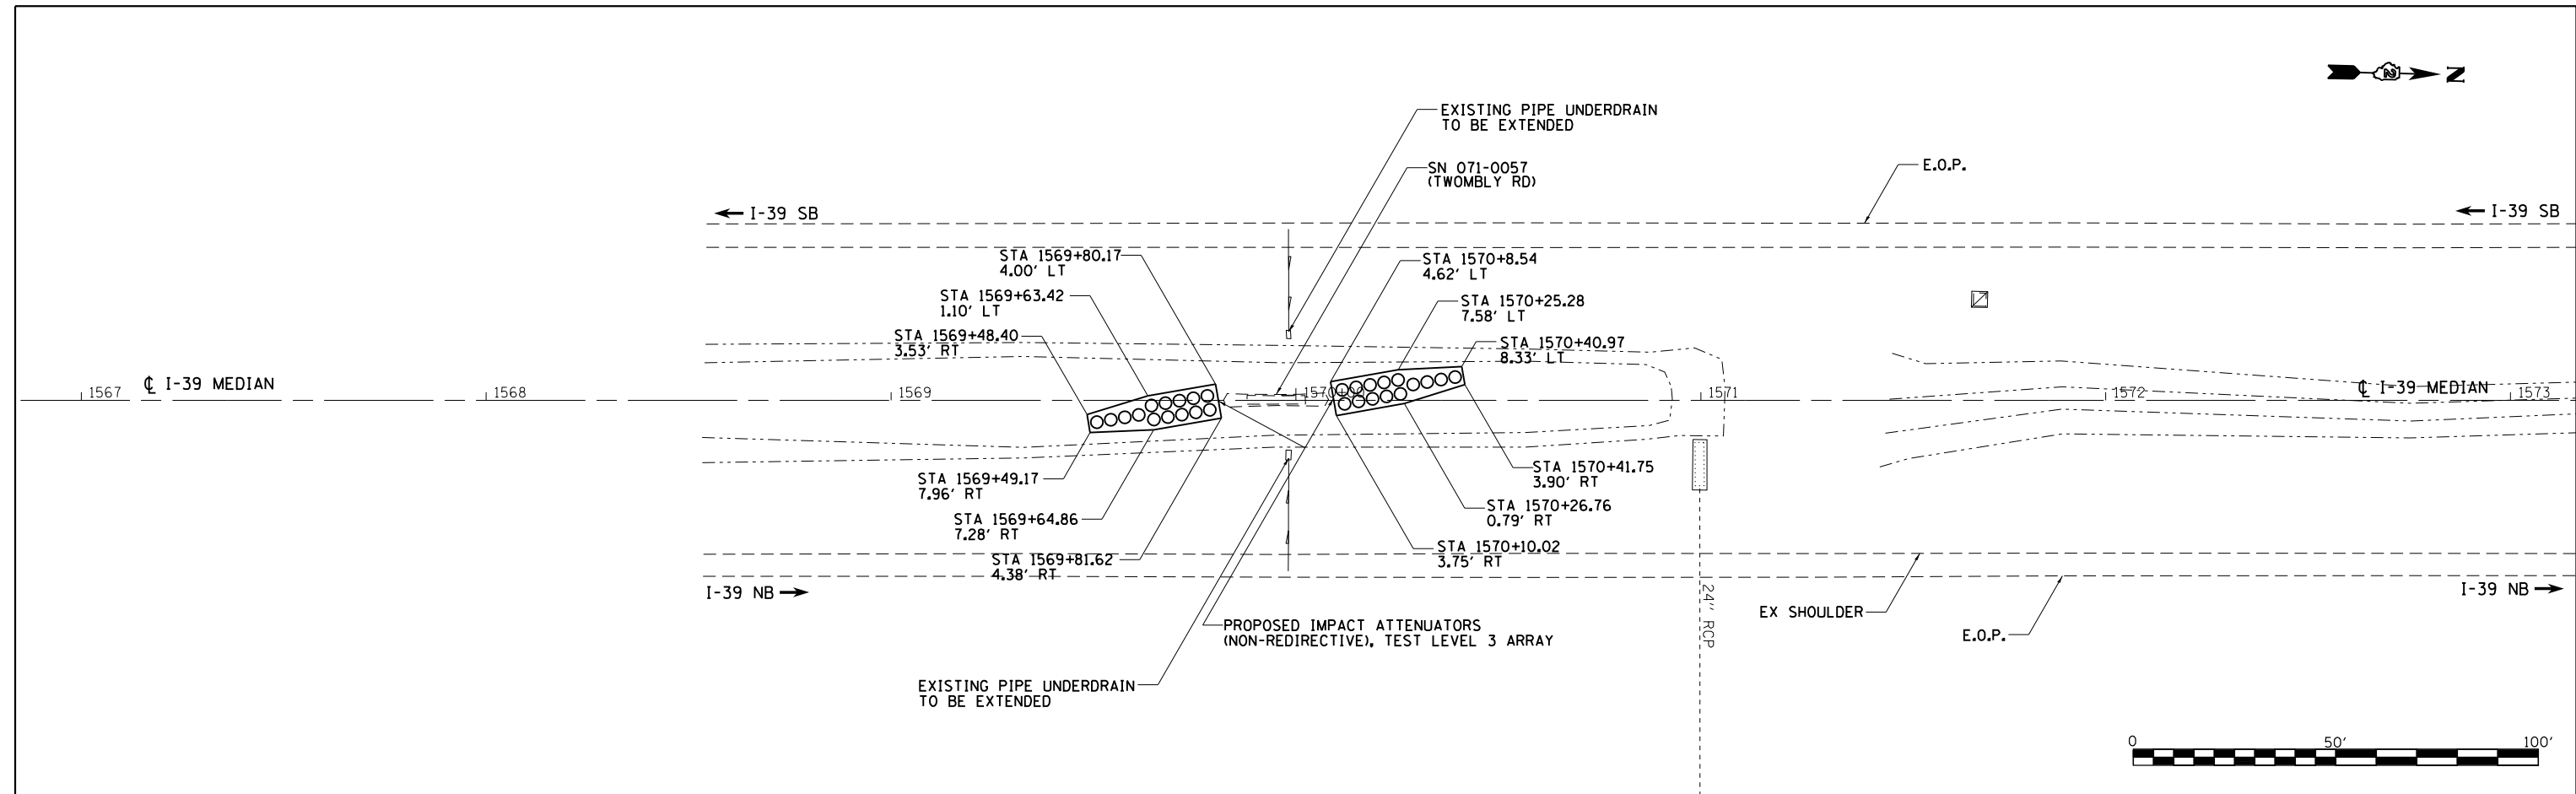

SEE CROSS SECTIONS FOR DITCH PROFILE

FILE NAME =	USER NAME =	DESIGNED -	REVISED -
c:\pwork\pwork\dot\dossdd\0293945\0205112	sh-t-plnpr.f.dgn	DRAWN -	REVISED -
	PLOT SCALE = 40.0000' / in.	CHECKED -	REVISED -
	PLOT DATE = Wed Jun 13 09:00:14 2012	DATE -	REVISED -

STATE OF ILLINOIS
DEPARTMENT OF TRANSPORTATION

I-39 PLAN AND PROFILE SHEET			
SCALE:	SHEET	OF	SHEETS
	STA.	TO	STA.

F.A. RTE.	SECTION	COUNTY	TOTAL SHEETS	SHEET NO.
•	D2 SAFETY 2012-1	**	175	40
CONTRACT NO. 64H76				
ILLINOIS FED. AID PROJECT				
• FAI 39, FAP 301 (US 20) •• LEE, OGLE, WINNEBAGO AND STEPHENSON COUNTIES				