



 

PLAN	SURVEYED	BY	DATE
	PLOTTED		
	NOTE BOOK		
	NO.		
	CHECKED		
	FILE NAME		

PROFILE	SURVEYED	BY	DATE
	PLOTTED		
	NOTE BOOK		
	NO.		
	CHECKED		
	NOT AT THIS OFFICE		

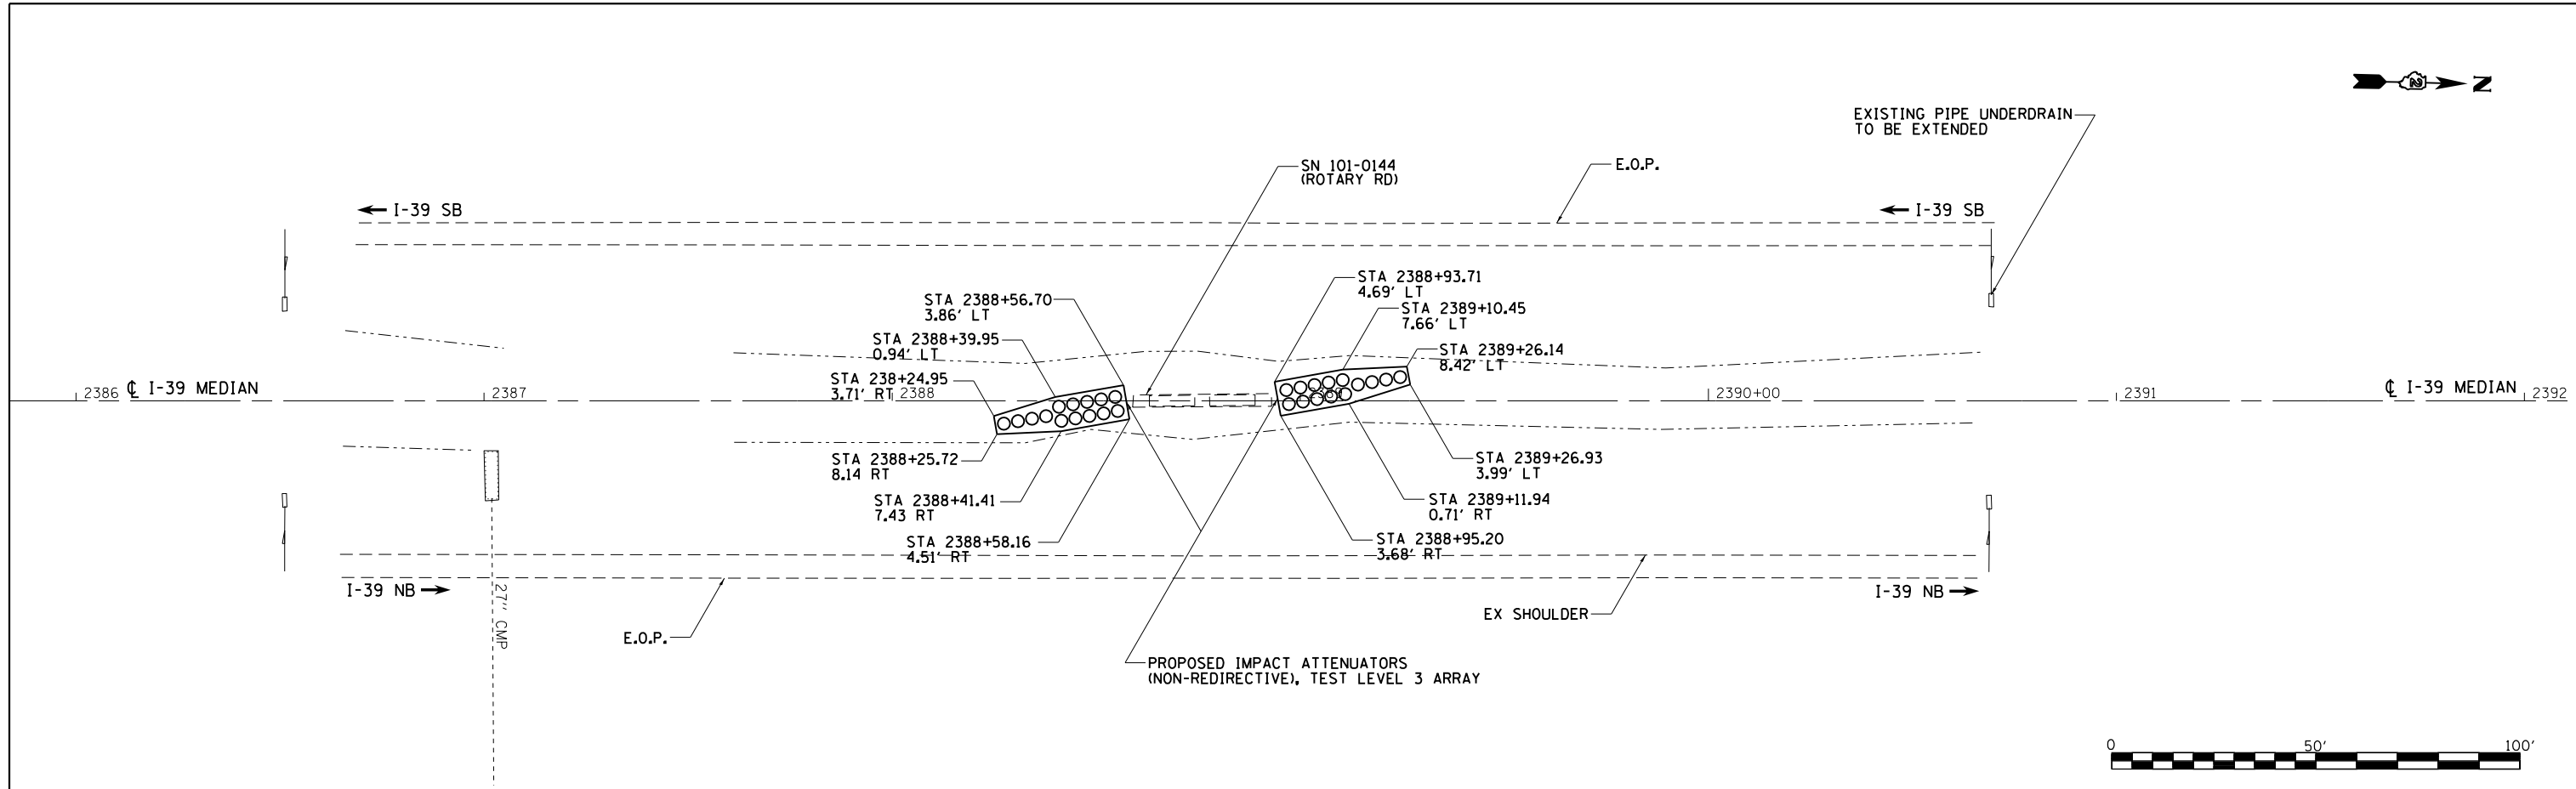

SEE CROSS SECTIONS FOR DITCH PROFILE

FILE NAME =	USER NAME = dosdd	DESIGNED -	REVISED -
c:\pwork\pwork\dot\dosdd\0293945\0205112	sh-t-plnpr.f.dgn	DRAWN -	REVISED -
	PLOT SCALE = 40.0000' / in.	CHECKED -	REVISED -
	PLOT DATE = Wed Jun 13 09:00:18 2012	DATE -	REVISED -

STATE OF ILLINOIS
DEPARTMENT OF TRANSPORTATION

I-39
PLAN AND PROFILE SHEET

F.A. RTE.	SECTION	COUNTY	TOTAL SHEETS	SHEET NO.
•	D2 SAFETY 2012-1	••	175	49
CONTRACT NO. 64H76				

SCALE: SHEET OF SHEETS STA. TO STA.